
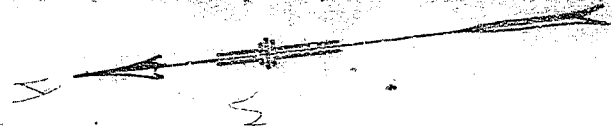


See also Plat Book No. 143

CLEVELAND TERRACE PROPERTY OF W. C. CLEVELAND GREENVILLE S. C. Scale 1"=100' Feb. 1926

DALTON & NEVES

Recorded Aug. 22, 1926 by R.E.D.

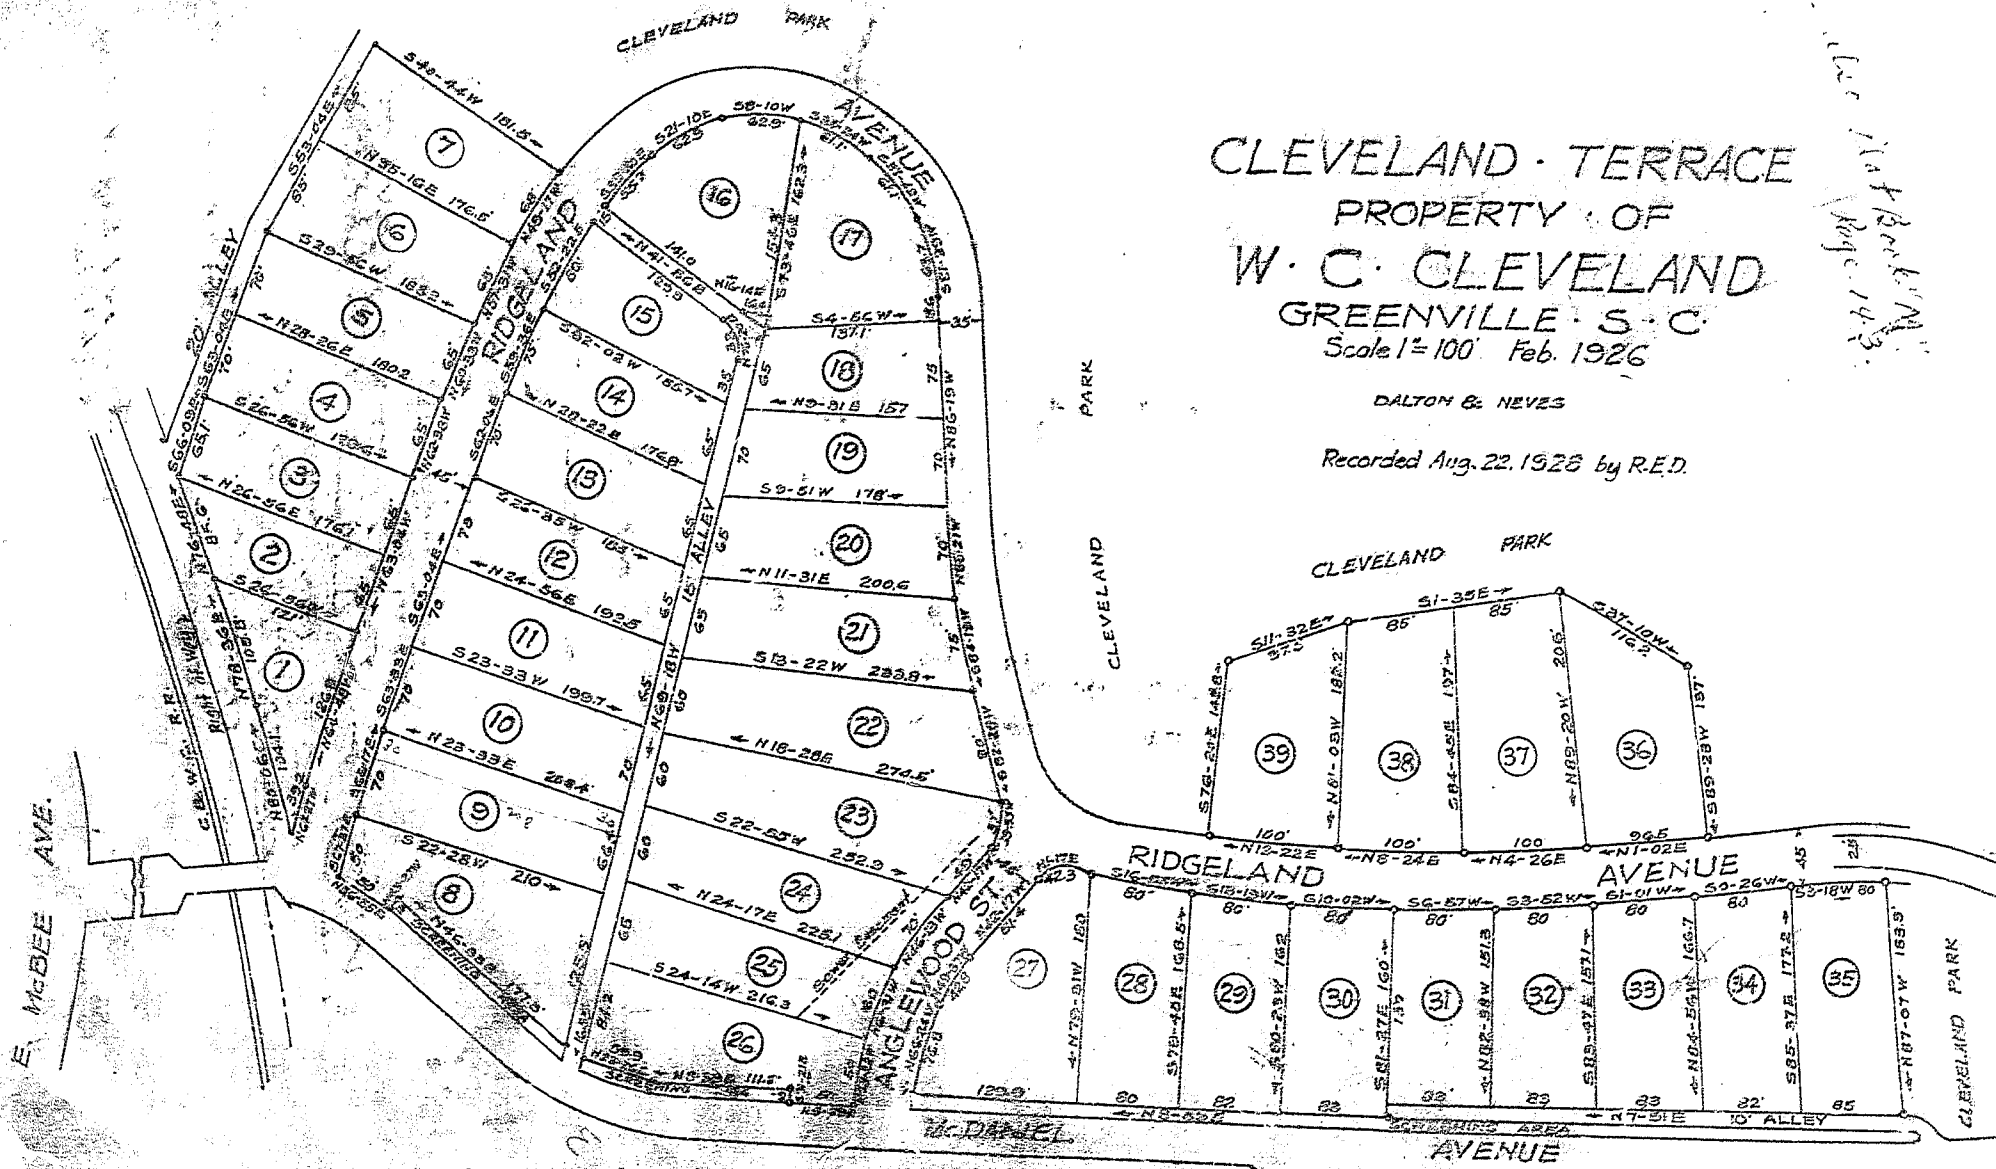

1. Pipe at all Corners

BAD COPY

