




MAP · NO. 1 · OF  
**CAMILLA · PARK**  
 PROPERTY · OF  
 MRS · CAMILLA · Y · LOOPER  
 NEAR · GREENVILLE · S · C.

Scale: 1" = 100'      December, 1927

MADE · FOR  
 TITLE · GUARANTEE · & · TRUST · COMPANY

DALTON & NEVES · ENGRS.

68  
68  
65.1  
201.1

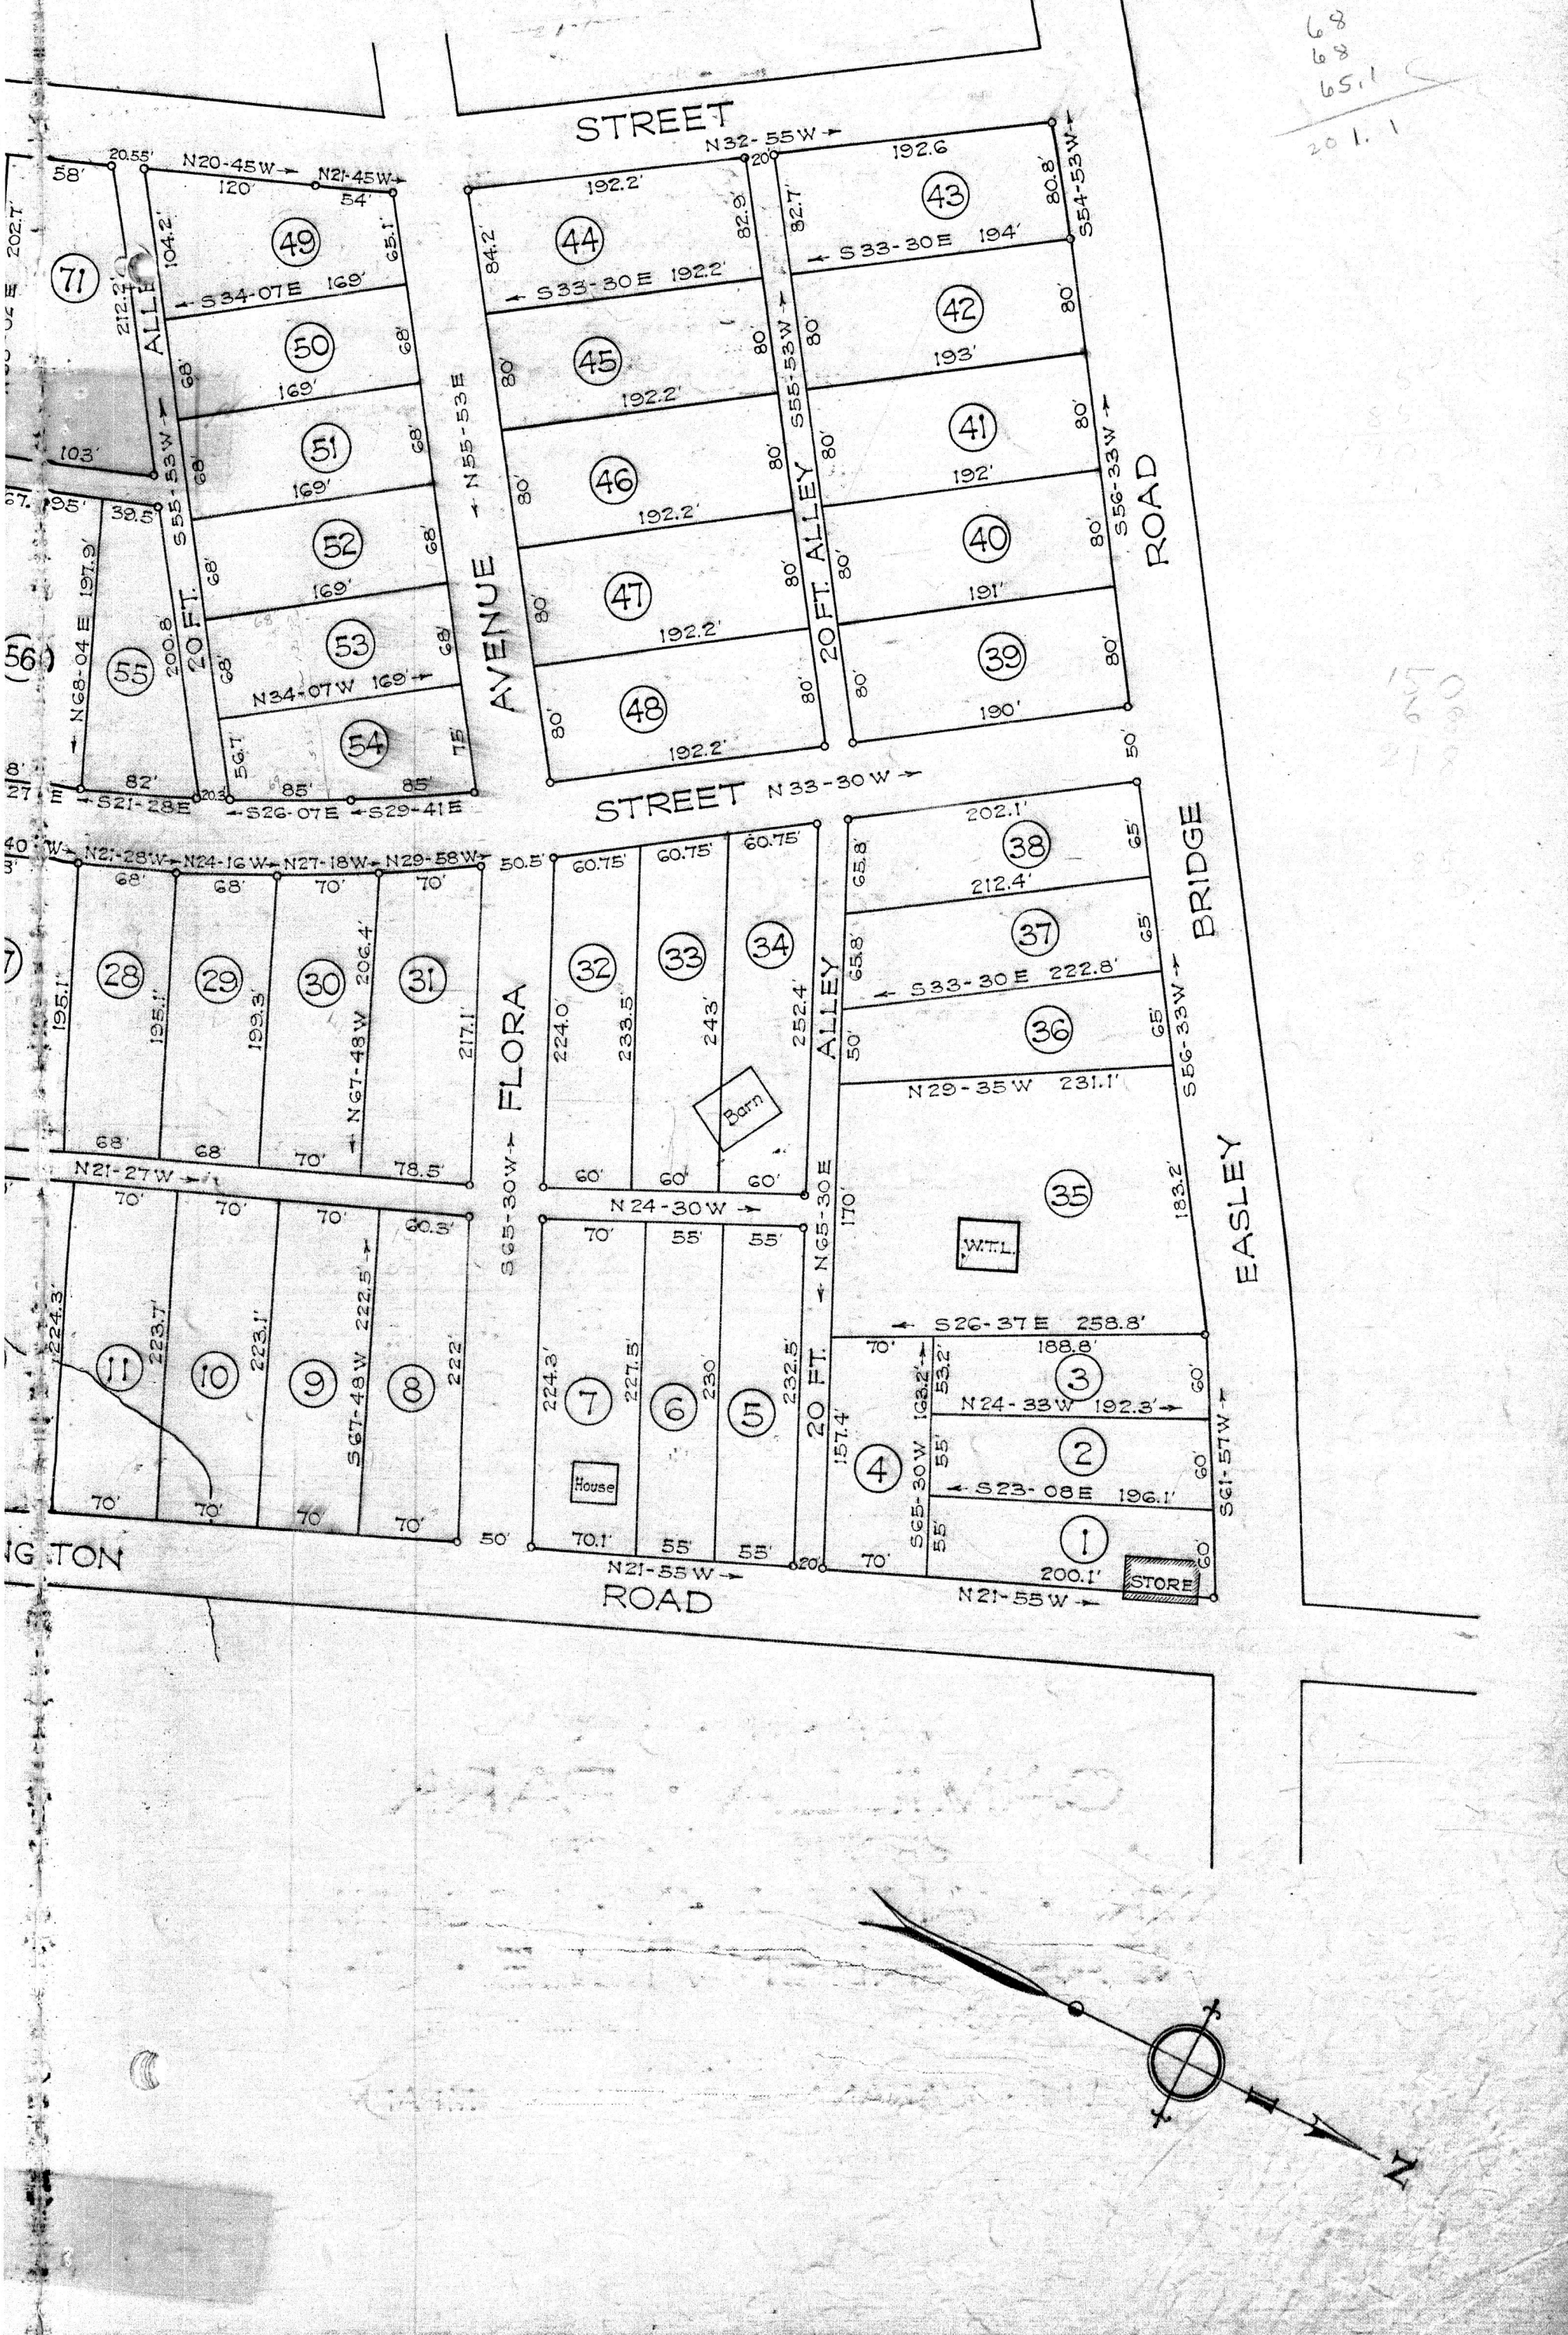

Recorded February 7, 1929, by Kay Bee