
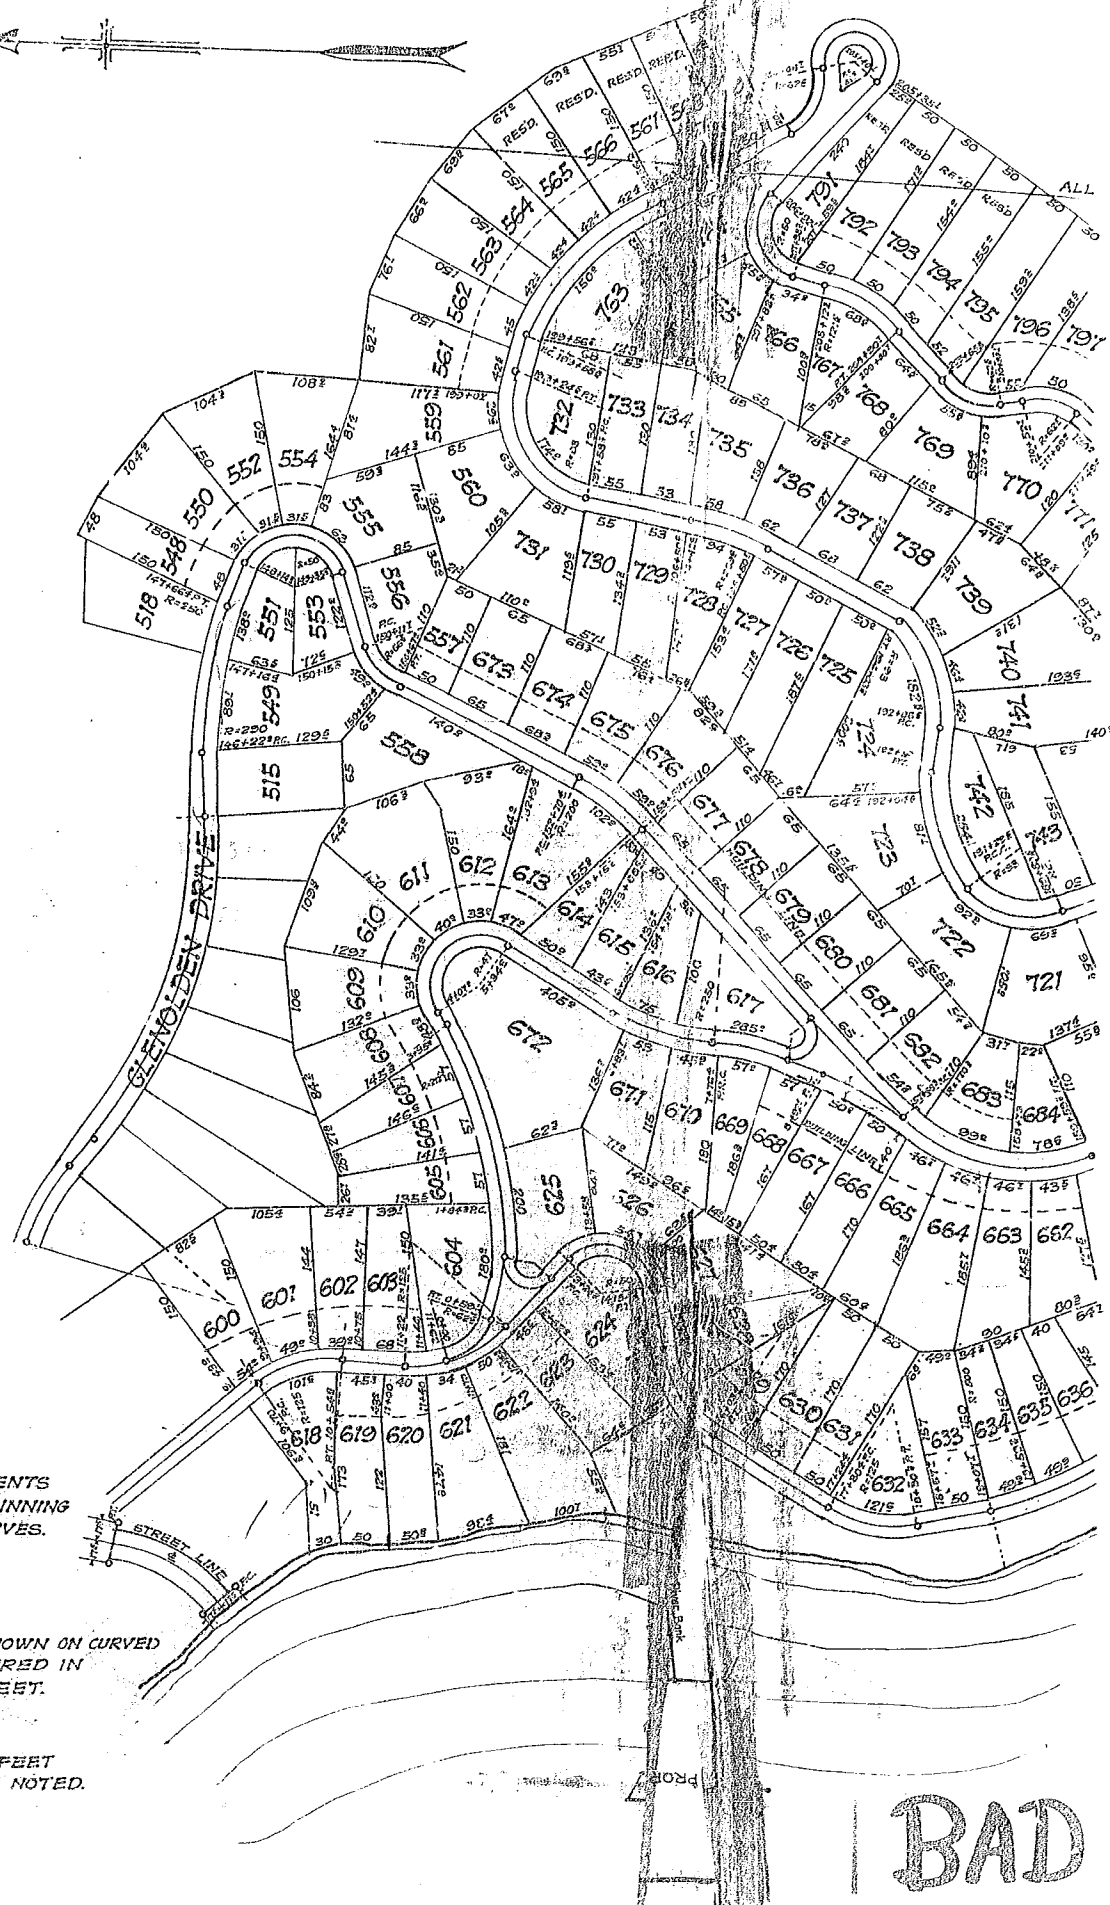


Reduced from a scale of 60 feet to  
 Lines recorded by W.D. Neves  
 Lettered by Roy Bee  
 DATE OF RECORDING: OCTOBER 1954


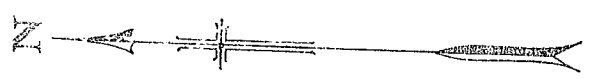


NOTE -  
 CONCRETE MONUMENTS  
 PLACED AT THE BEGINNING  
 AND END OF ALL CURVES.

NOTE -  
 ALL DISTANCES SHOWN ON CURVED  
 LINES ARE MEASURED IN  
 CHORDS OF 25 FEET.

BUILDING LINE 40 FEET  
 UNLESS OTHERWISE NOTED.

BAD COPY

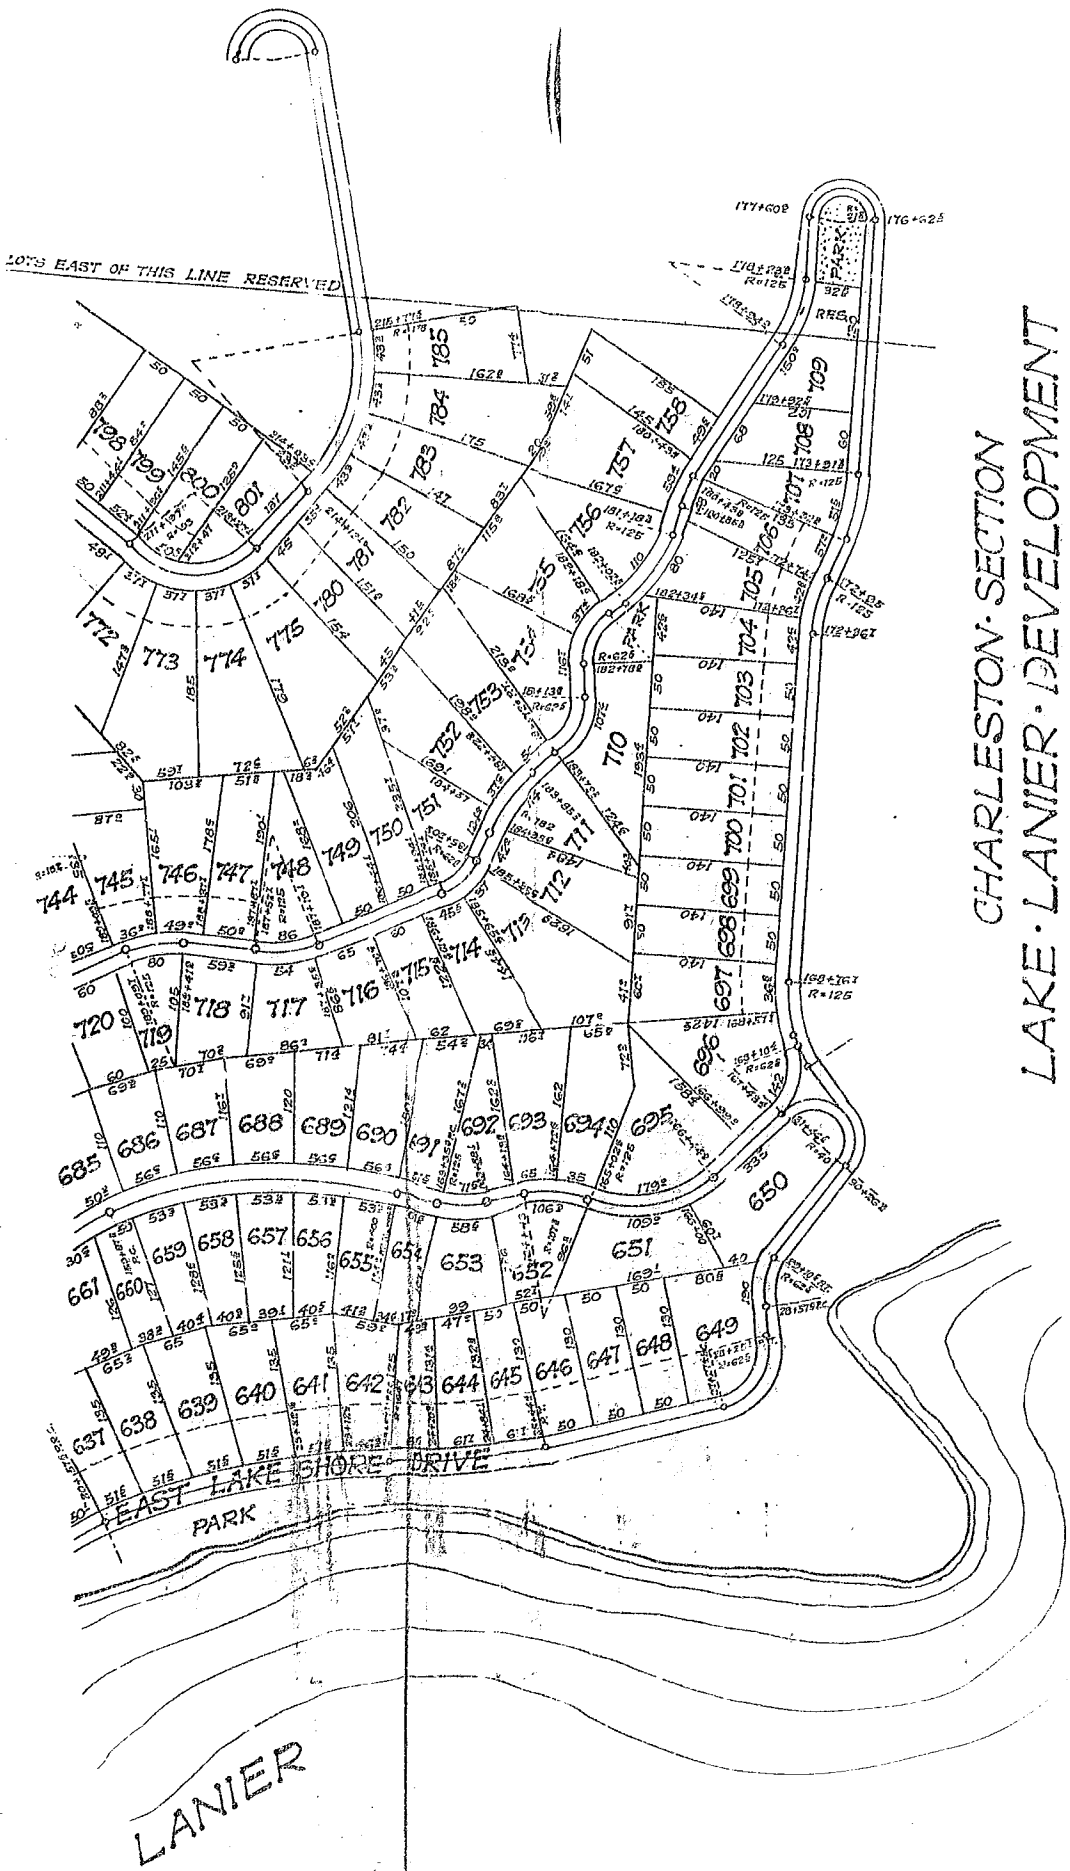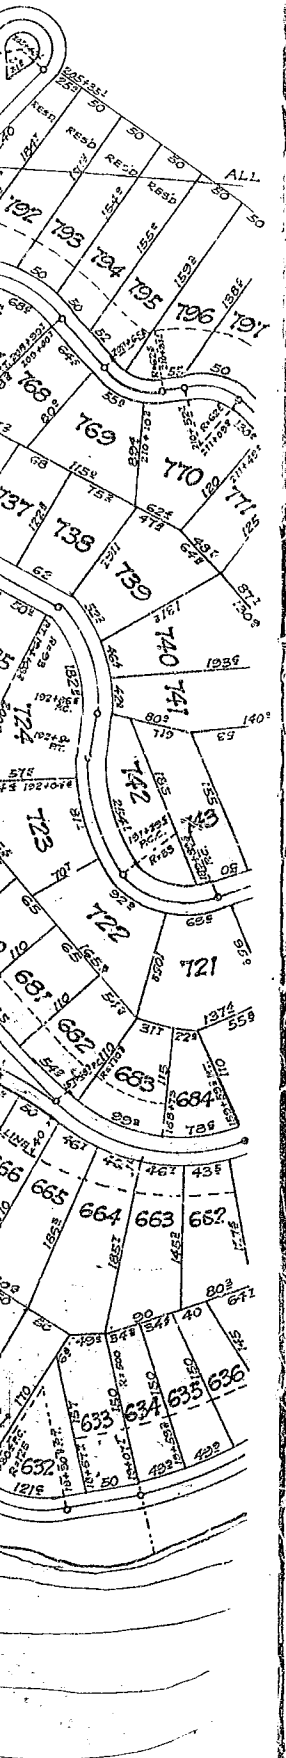

CHARLESTON SECTION  
 LAKE LANIER DEVELOPMENT  
 TRYON N.C.

SCALE: 1"=120'  
 OFFICE OF GEO. KERSHAW, C.E., HENDERSONVILLE, N.C.  
 AUGUST 12, 1925

7

BAD COPY