



Plat Book-H-Page 7

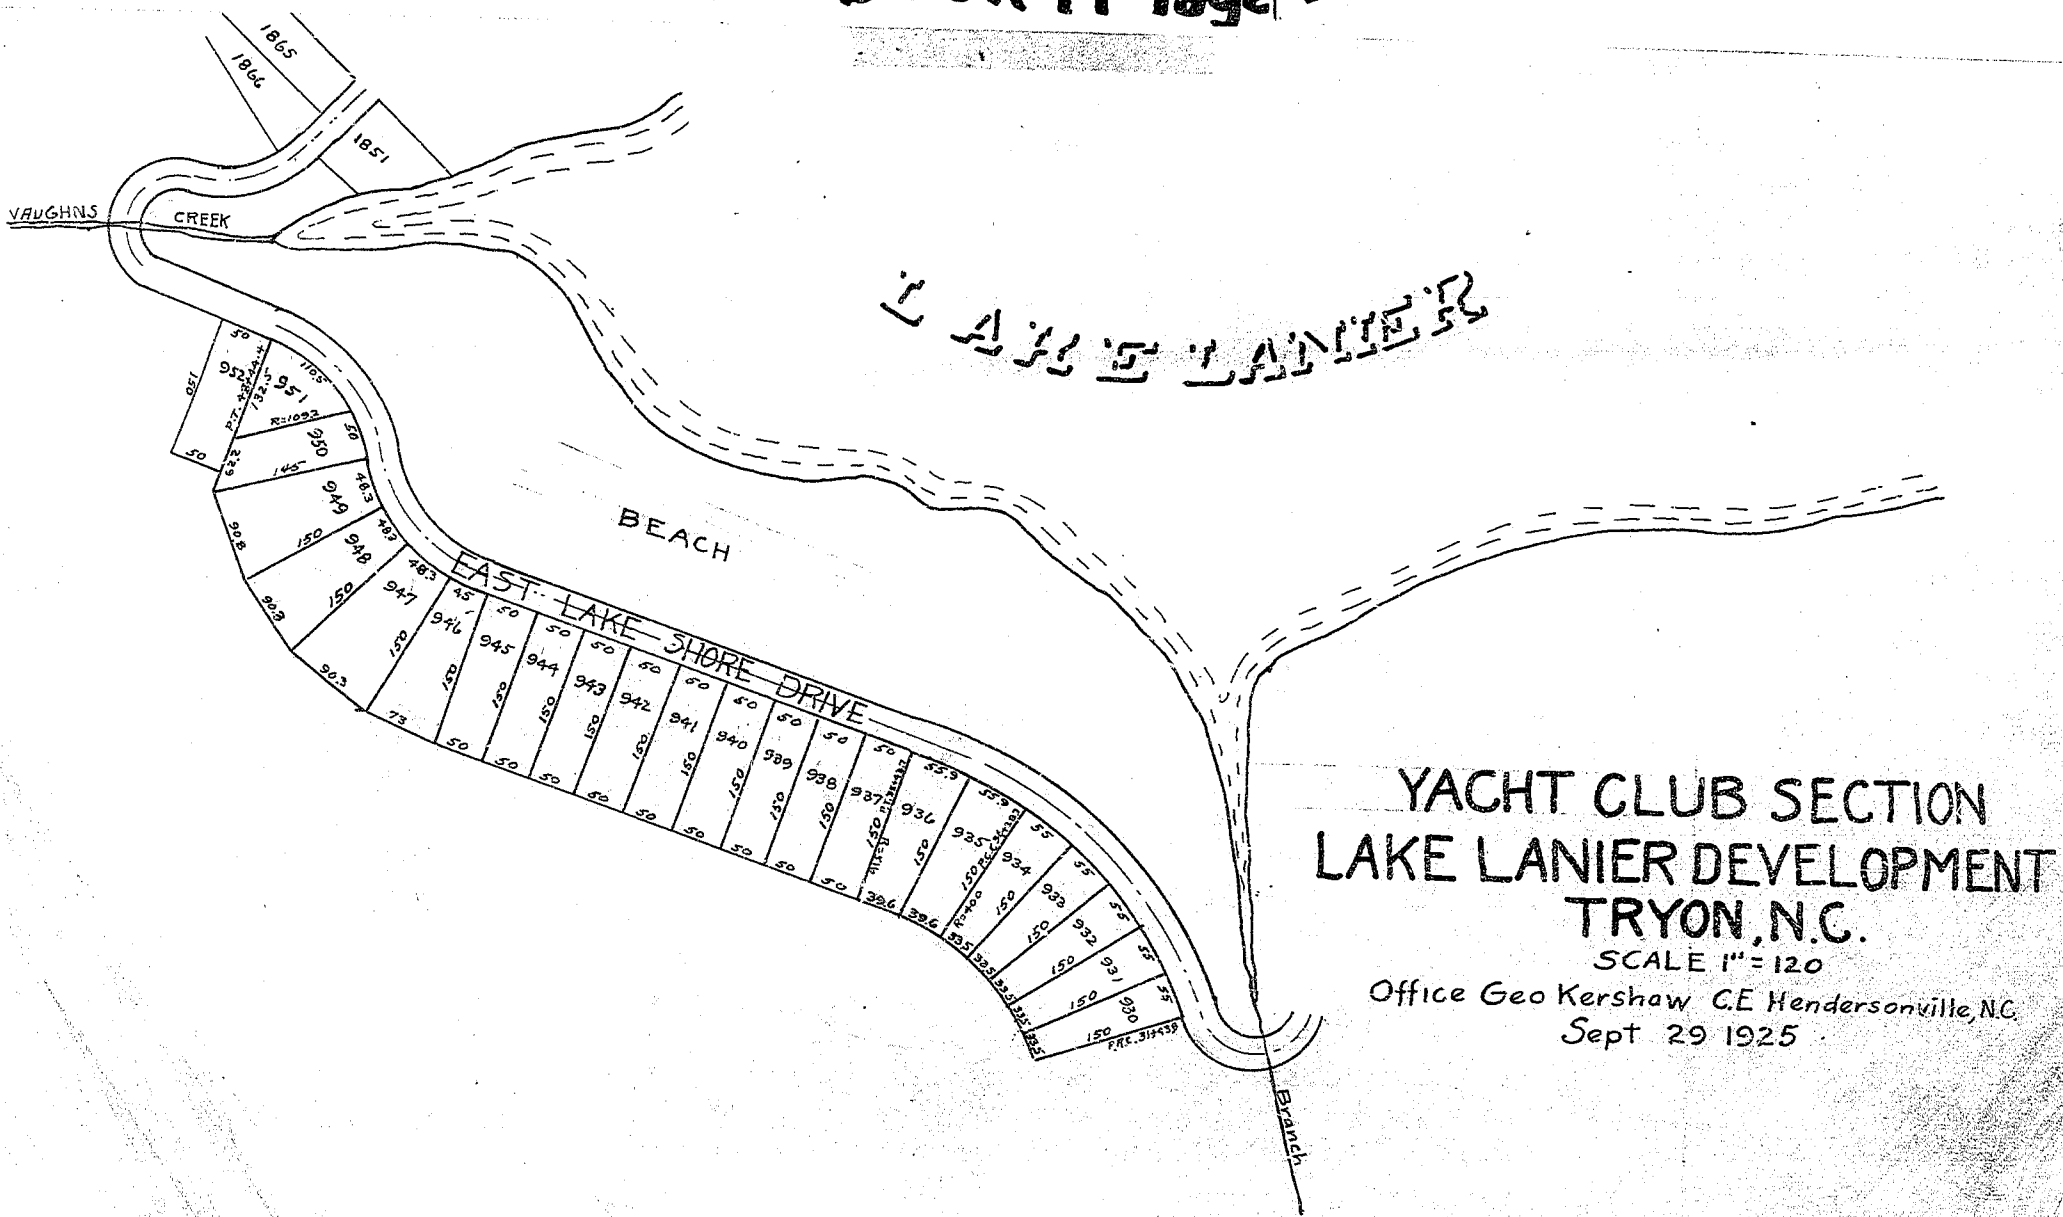

**YACHT CLUB SECTION
LAKE LANIER DEVELOPMENT
TRYON, N.C.**
SCALE 1" = 120
Office Geo Kershaw C.E. Hendersonville, N.C.
Sept 29 1925

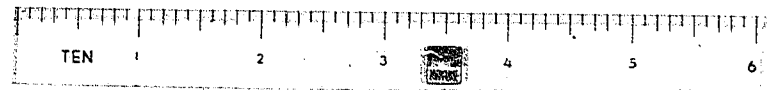

7