


|        |
|--------|
| 65.29  |
| 25.40  |
| 37.20  |
| 30.43  |
| 158.42 |

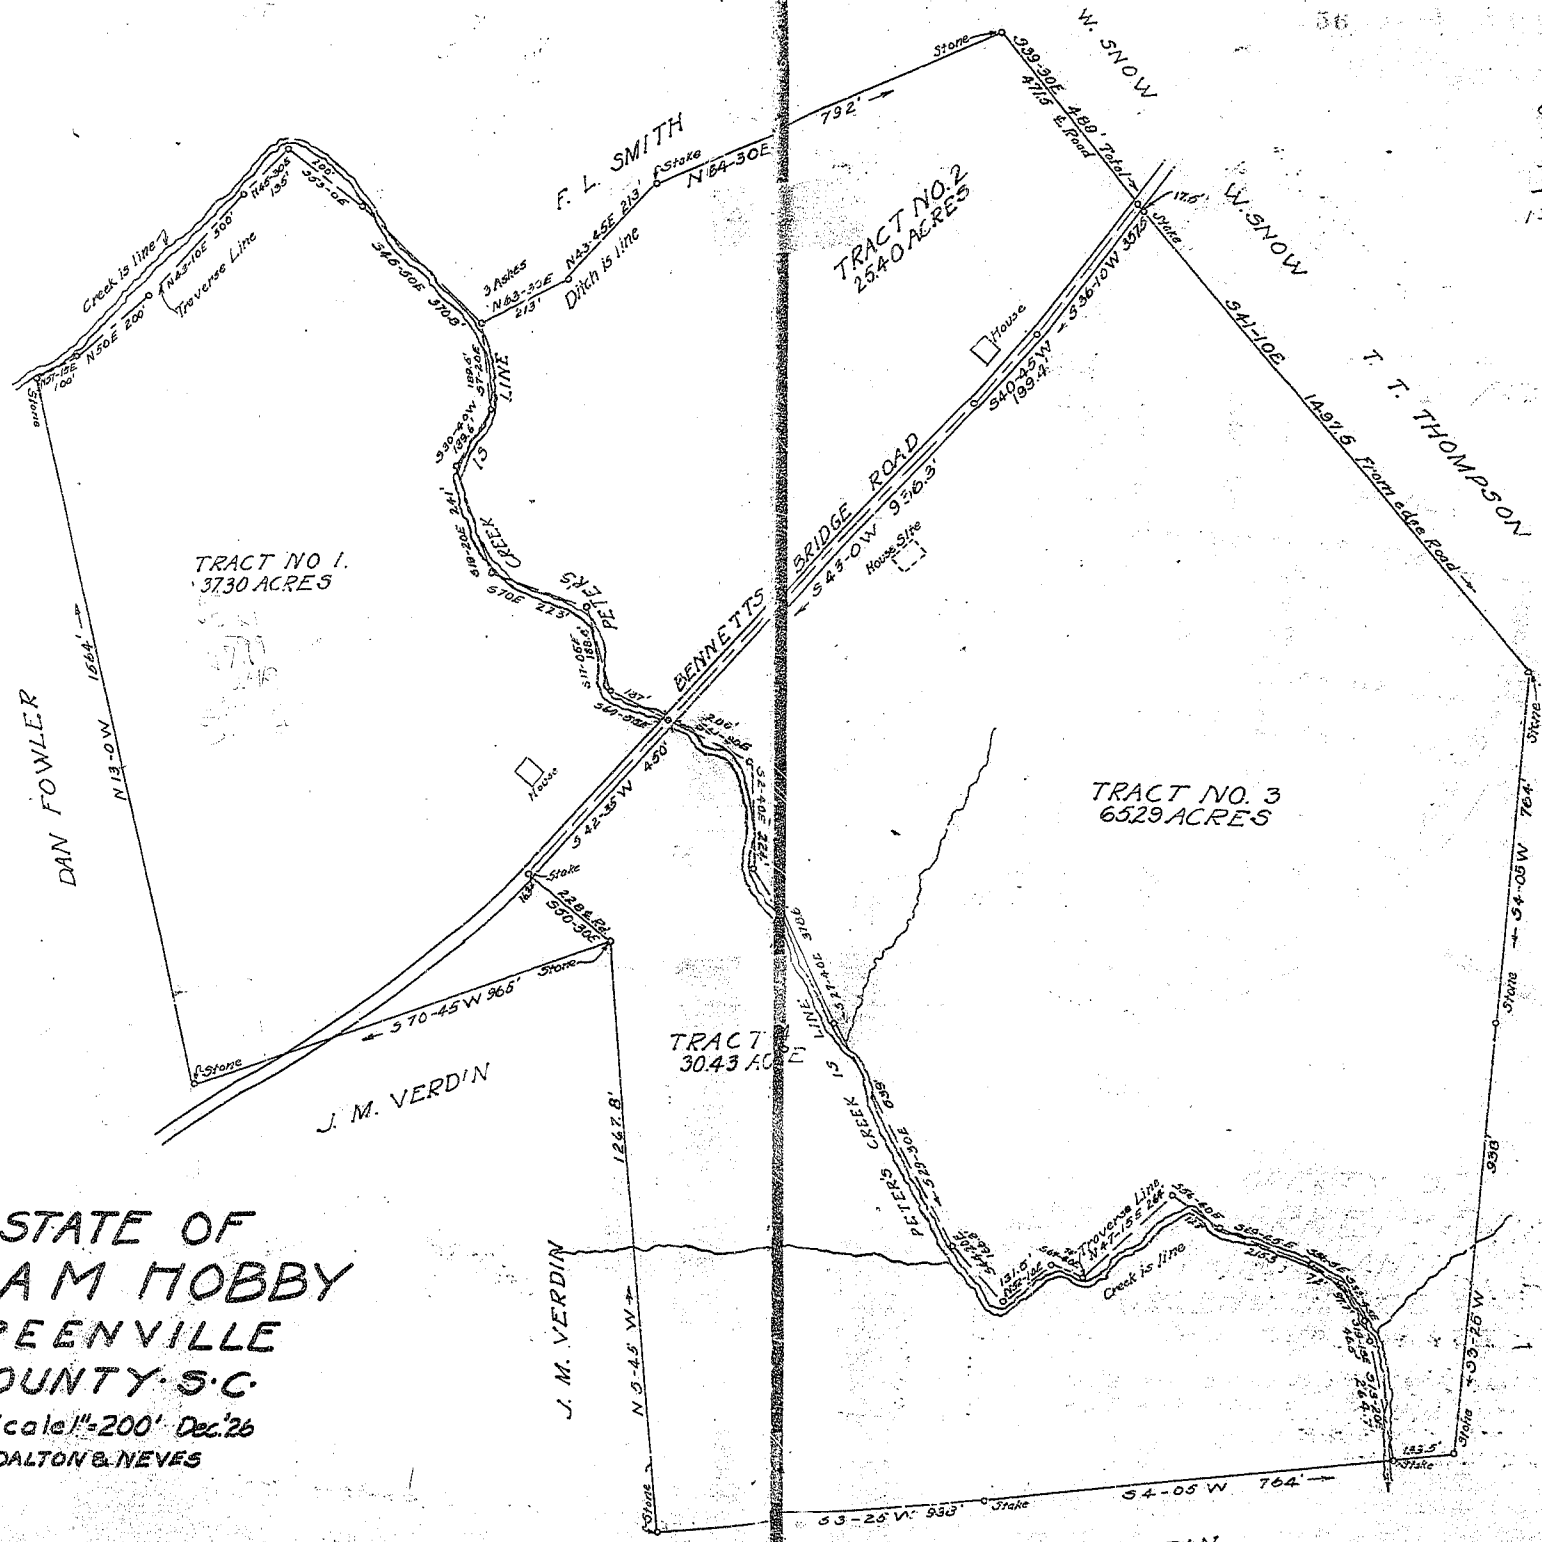

ESTATE OF  
HIRAM HOBBY  
GREENVILLE  
COUNTY S.C.  
Scale 1"=200' Dec. '26  
DALTON & NEVES



**BAD COPY**

Recorded by *Blair Austin Jr.*  
March 3 at 3:00 P.M.