



Plat Book-H-Page 182

ZIMMERMAN ET AL.

ZIMMERMAN ET AL.

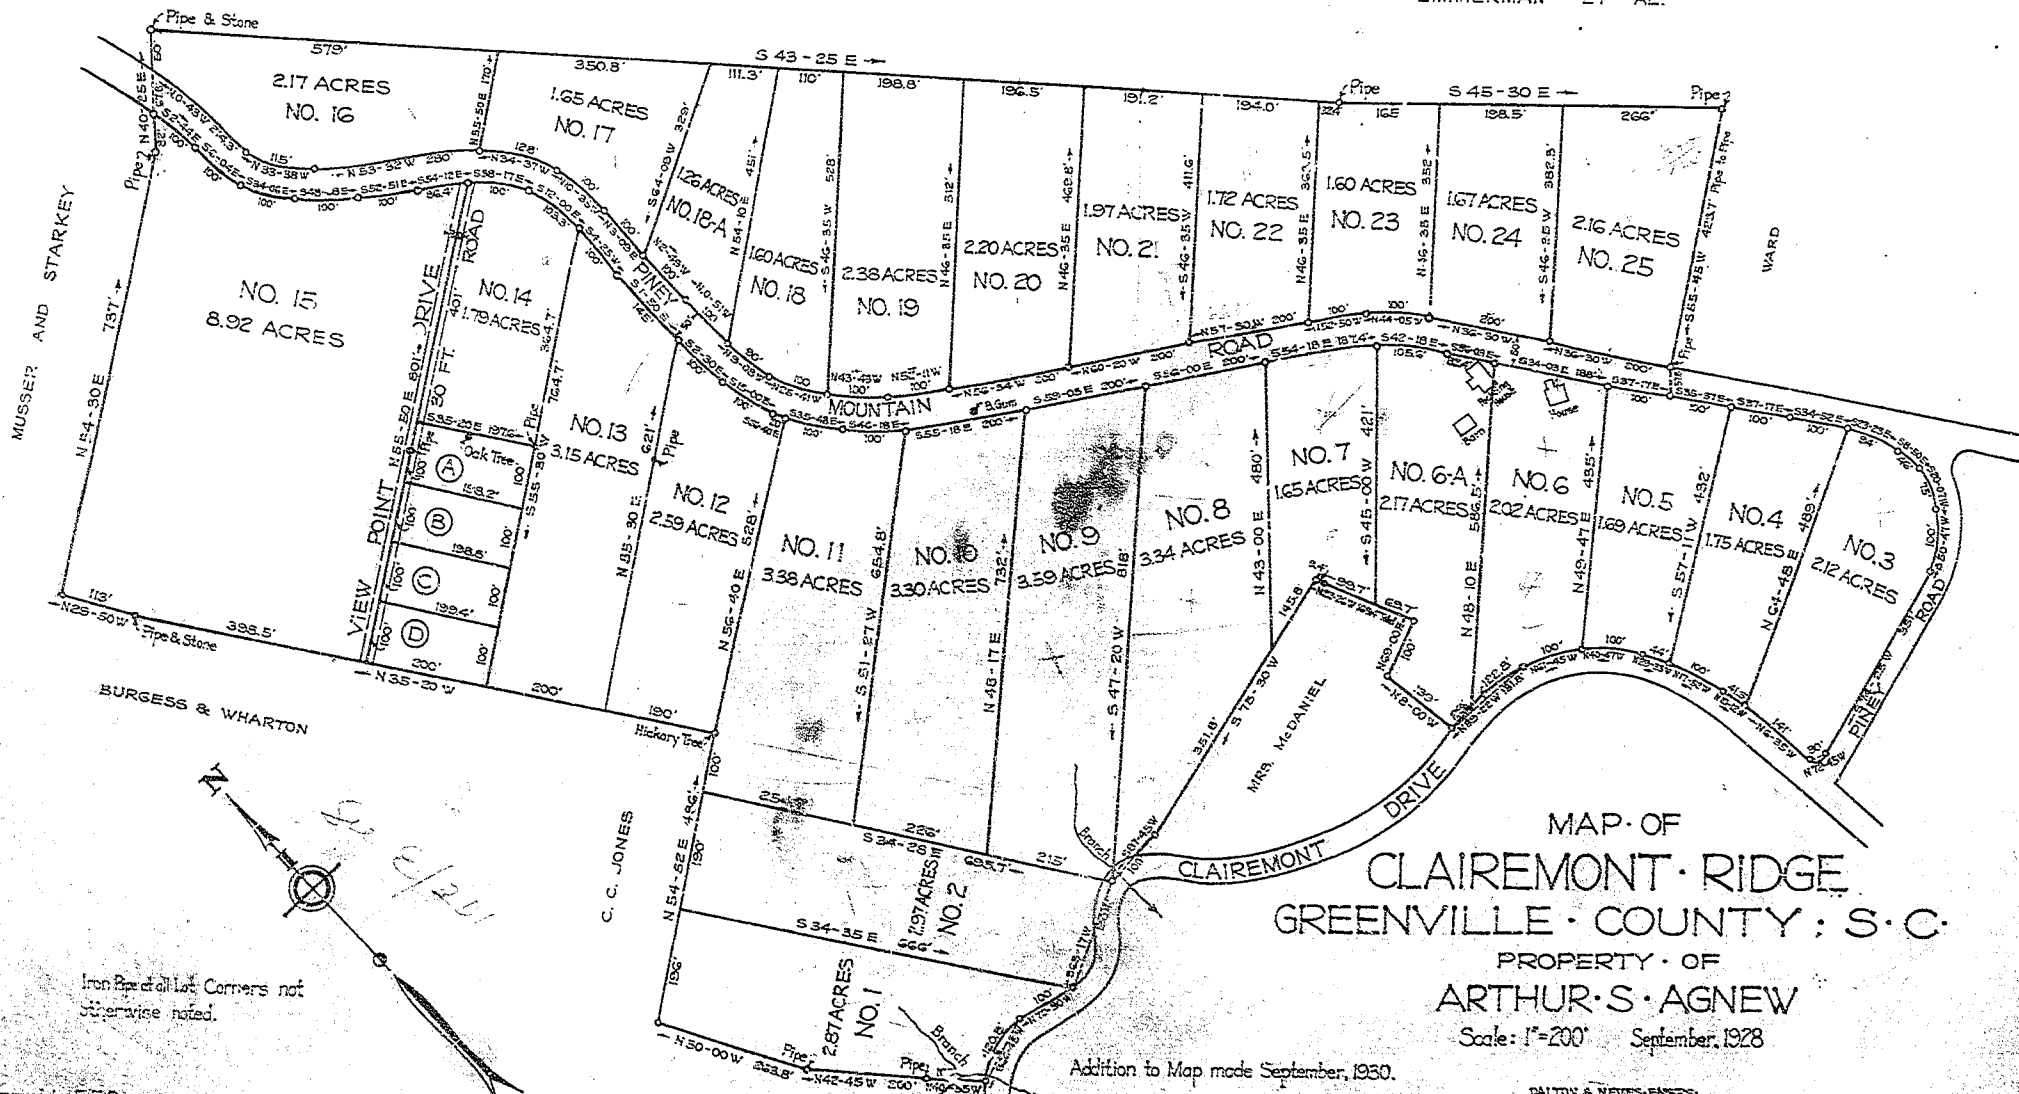

Recorded October 22, 1930, by Key Doc

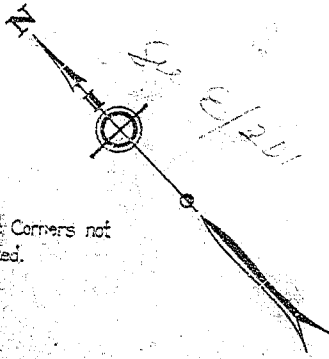

Iron Pipe at all Lot Corners not otherwise noted.

Surveyed by F.E.D.
Plat Book No. 125-130-140
205 25 1410-1

Addition to Map made September, 1930.

MAP OF
CLAIREMONT · RIDGE
GREENVILLE · COUNTY ; S · C.
PROPERTY OF
ARTHUR · S · AGNEW
Scale: 1" = 200' September, 1928

DALTON & NEVES-ENNS
GREENVILLE · S · C.

BAD COPY

