

Plat Book I, Page 104



J.V.C.

Property of
E. L. HIGHTOWER
 Southland Ave
 Scale 1"=50'
 W. D. Neves Eng.

61.
 66
 366
 211
 4046

MAY- 1938

W. B. McDaniel Estate

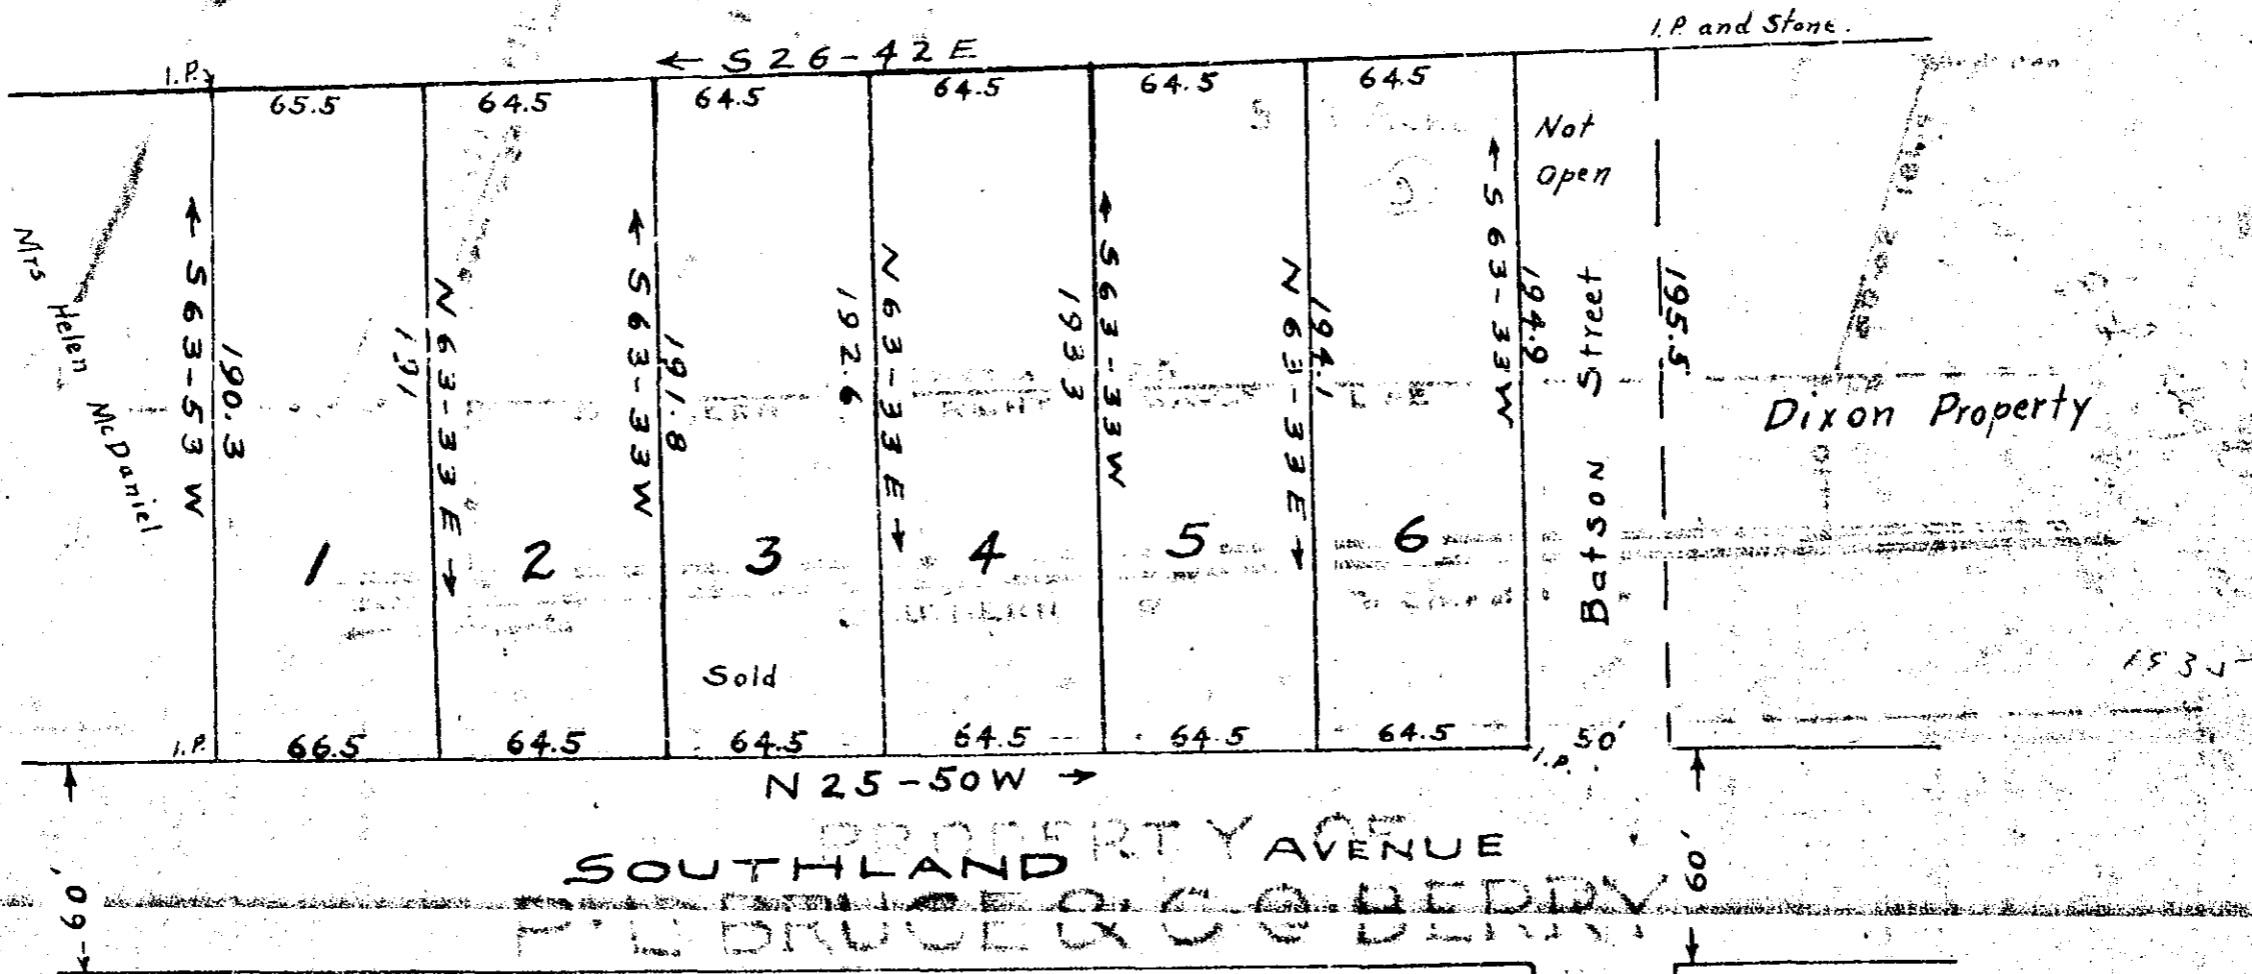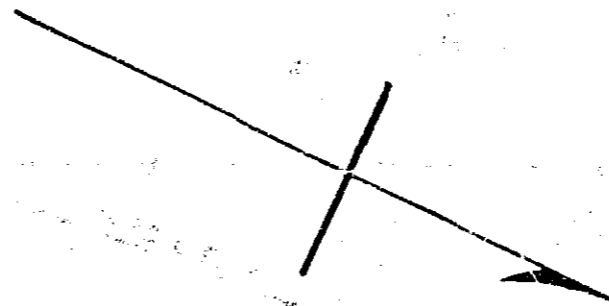

PROPERTY AVE
SOUTHLAND
 P. L. DRUCE & CO BERRY
 GREENVILLE, S. C.

Recorded in R.M.C. Office
 Vol. I - Page 104
JUNE 1938

3 of 7 days 1938 = 100
 DE (flat)
 104
 Olcie Jarman
 at 10:10 A.M.
 # 5246

104