



1316  
1746  
1359.2

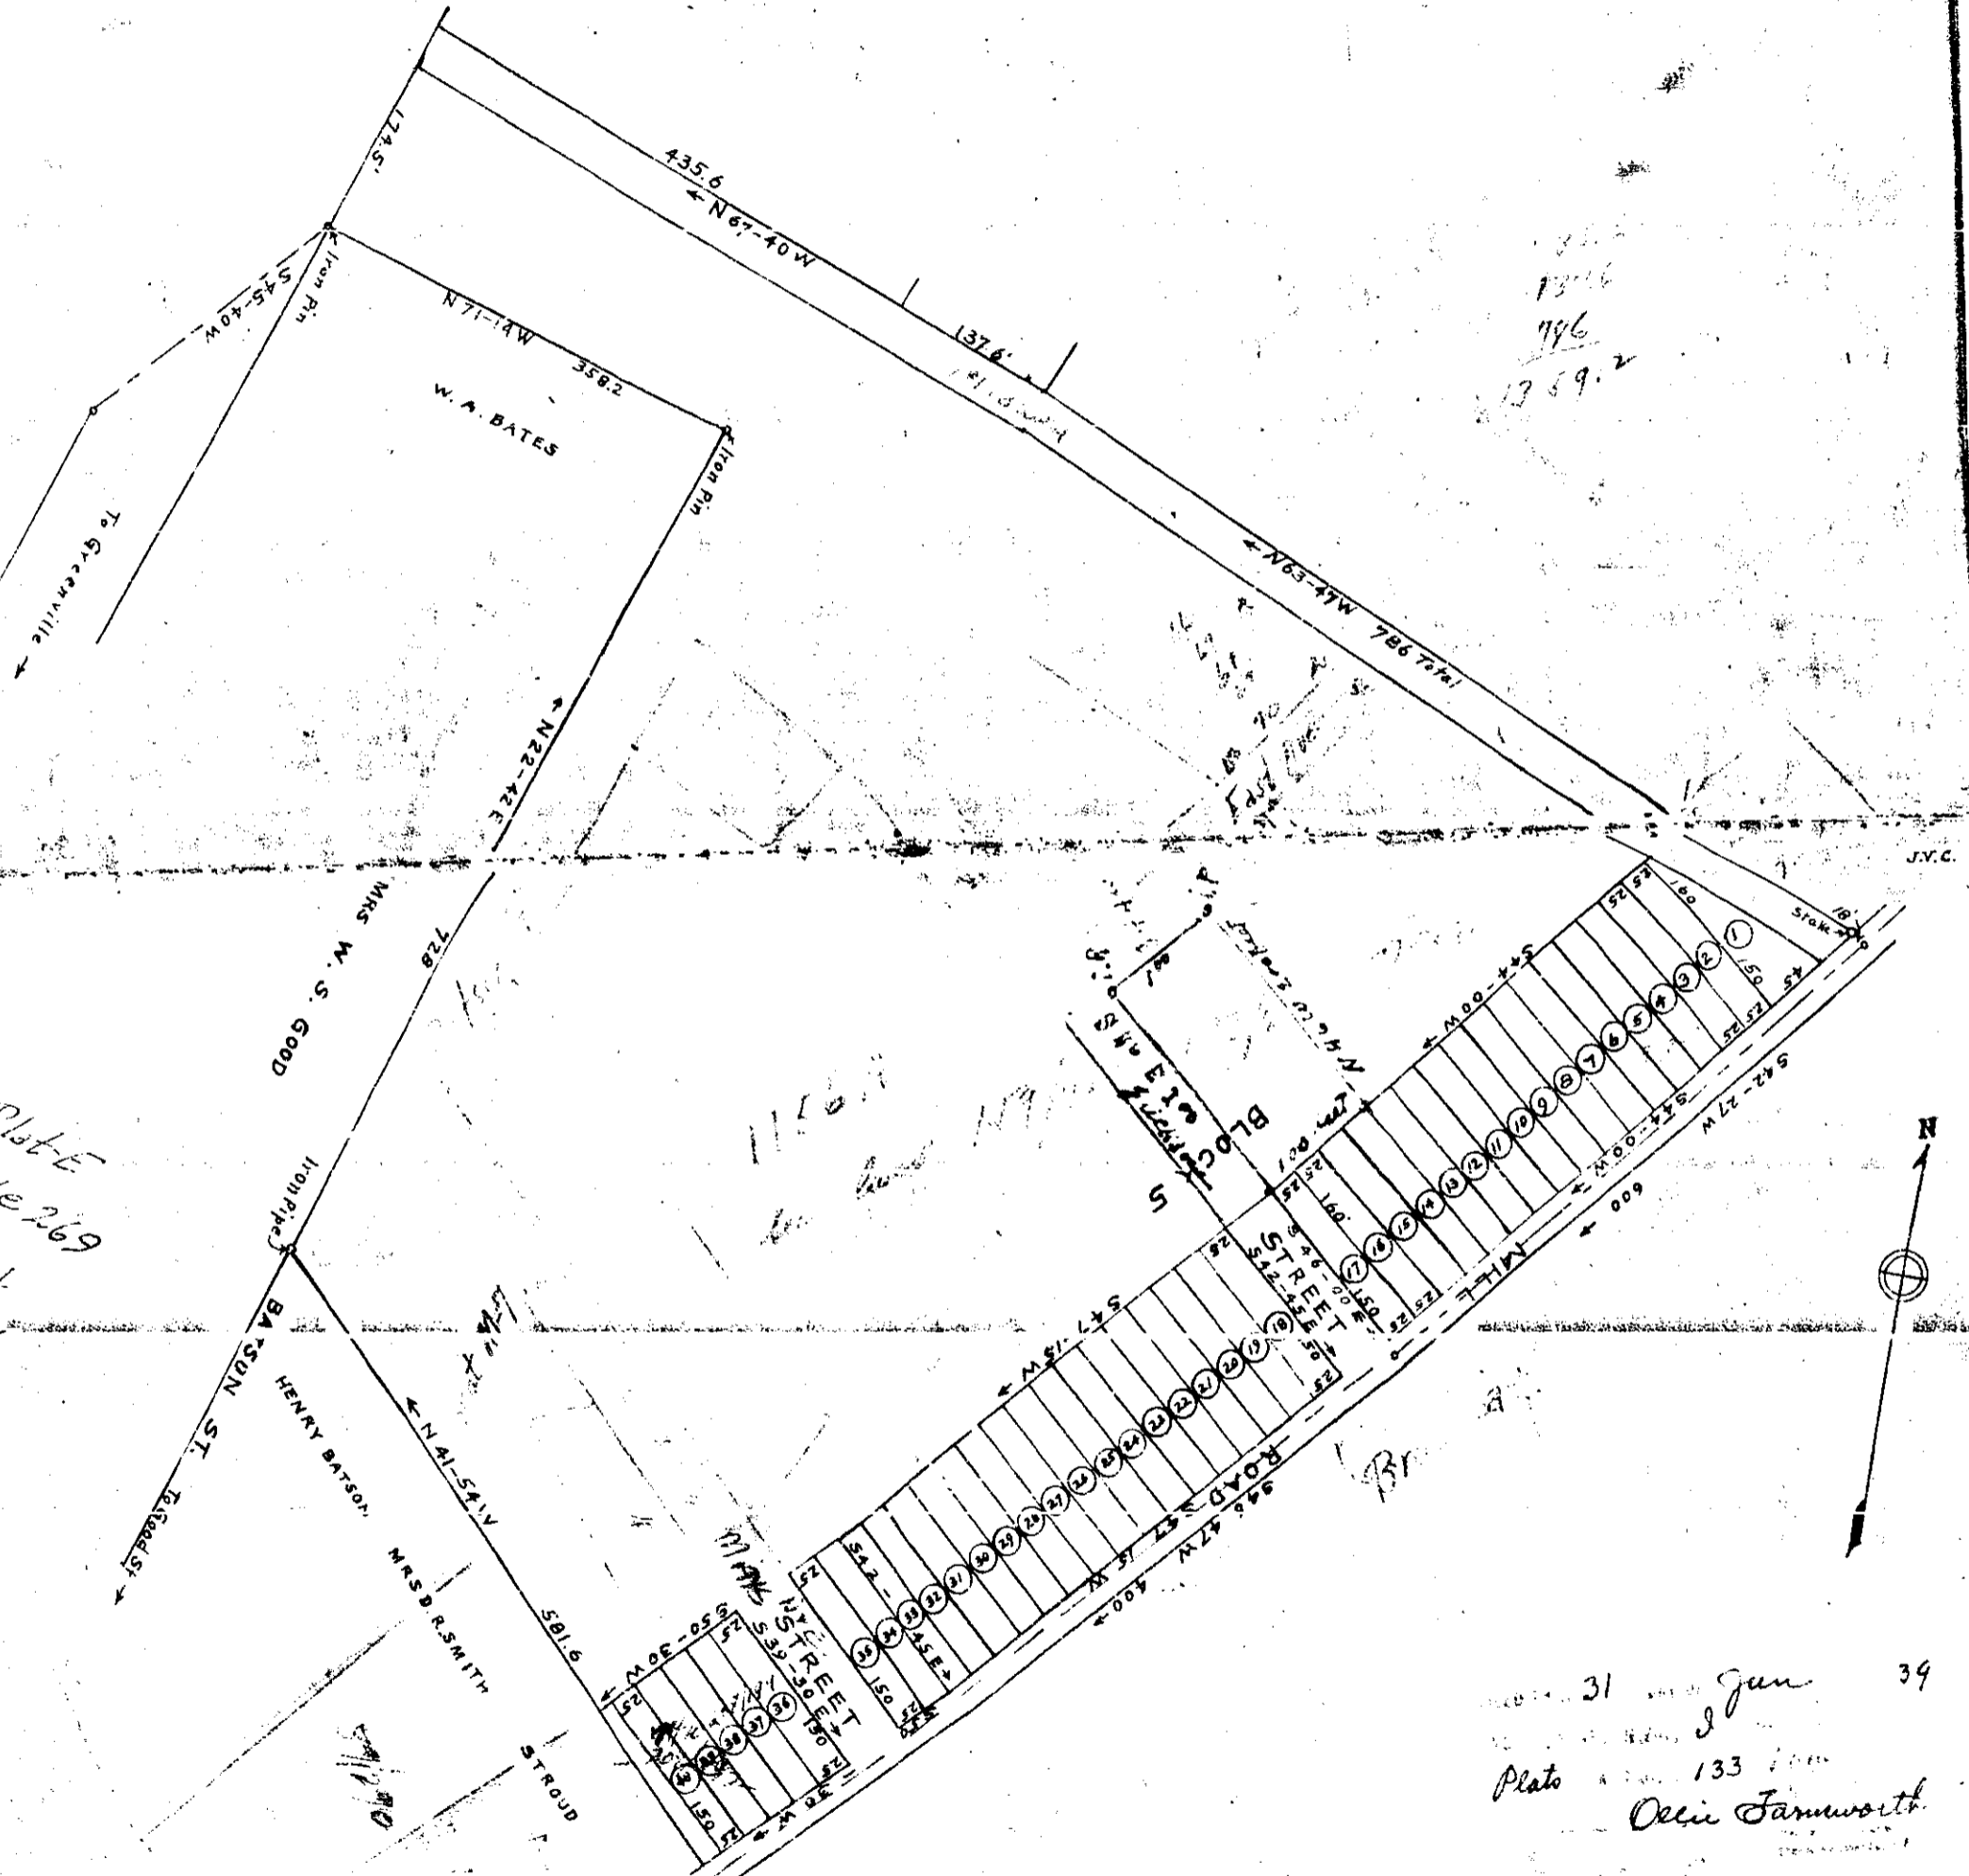


J.V.C.

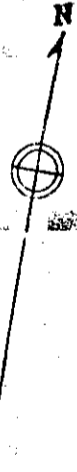

31 Jun 39  
Plato 133  
Ollie Jamworth

PART OF PROPERTY OF  
J. NORWOOD & ESTATE R. MAYS CLEVELAND  
MARIETTA S. C.  
Scale of feet

(Block 5) #1247

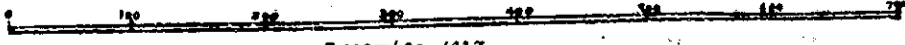

December 1927  
W. M. EAST ENGR.

Note: All property lines from a recent survey by Dalton & Nevins Engineers.

**BAD COPY**