
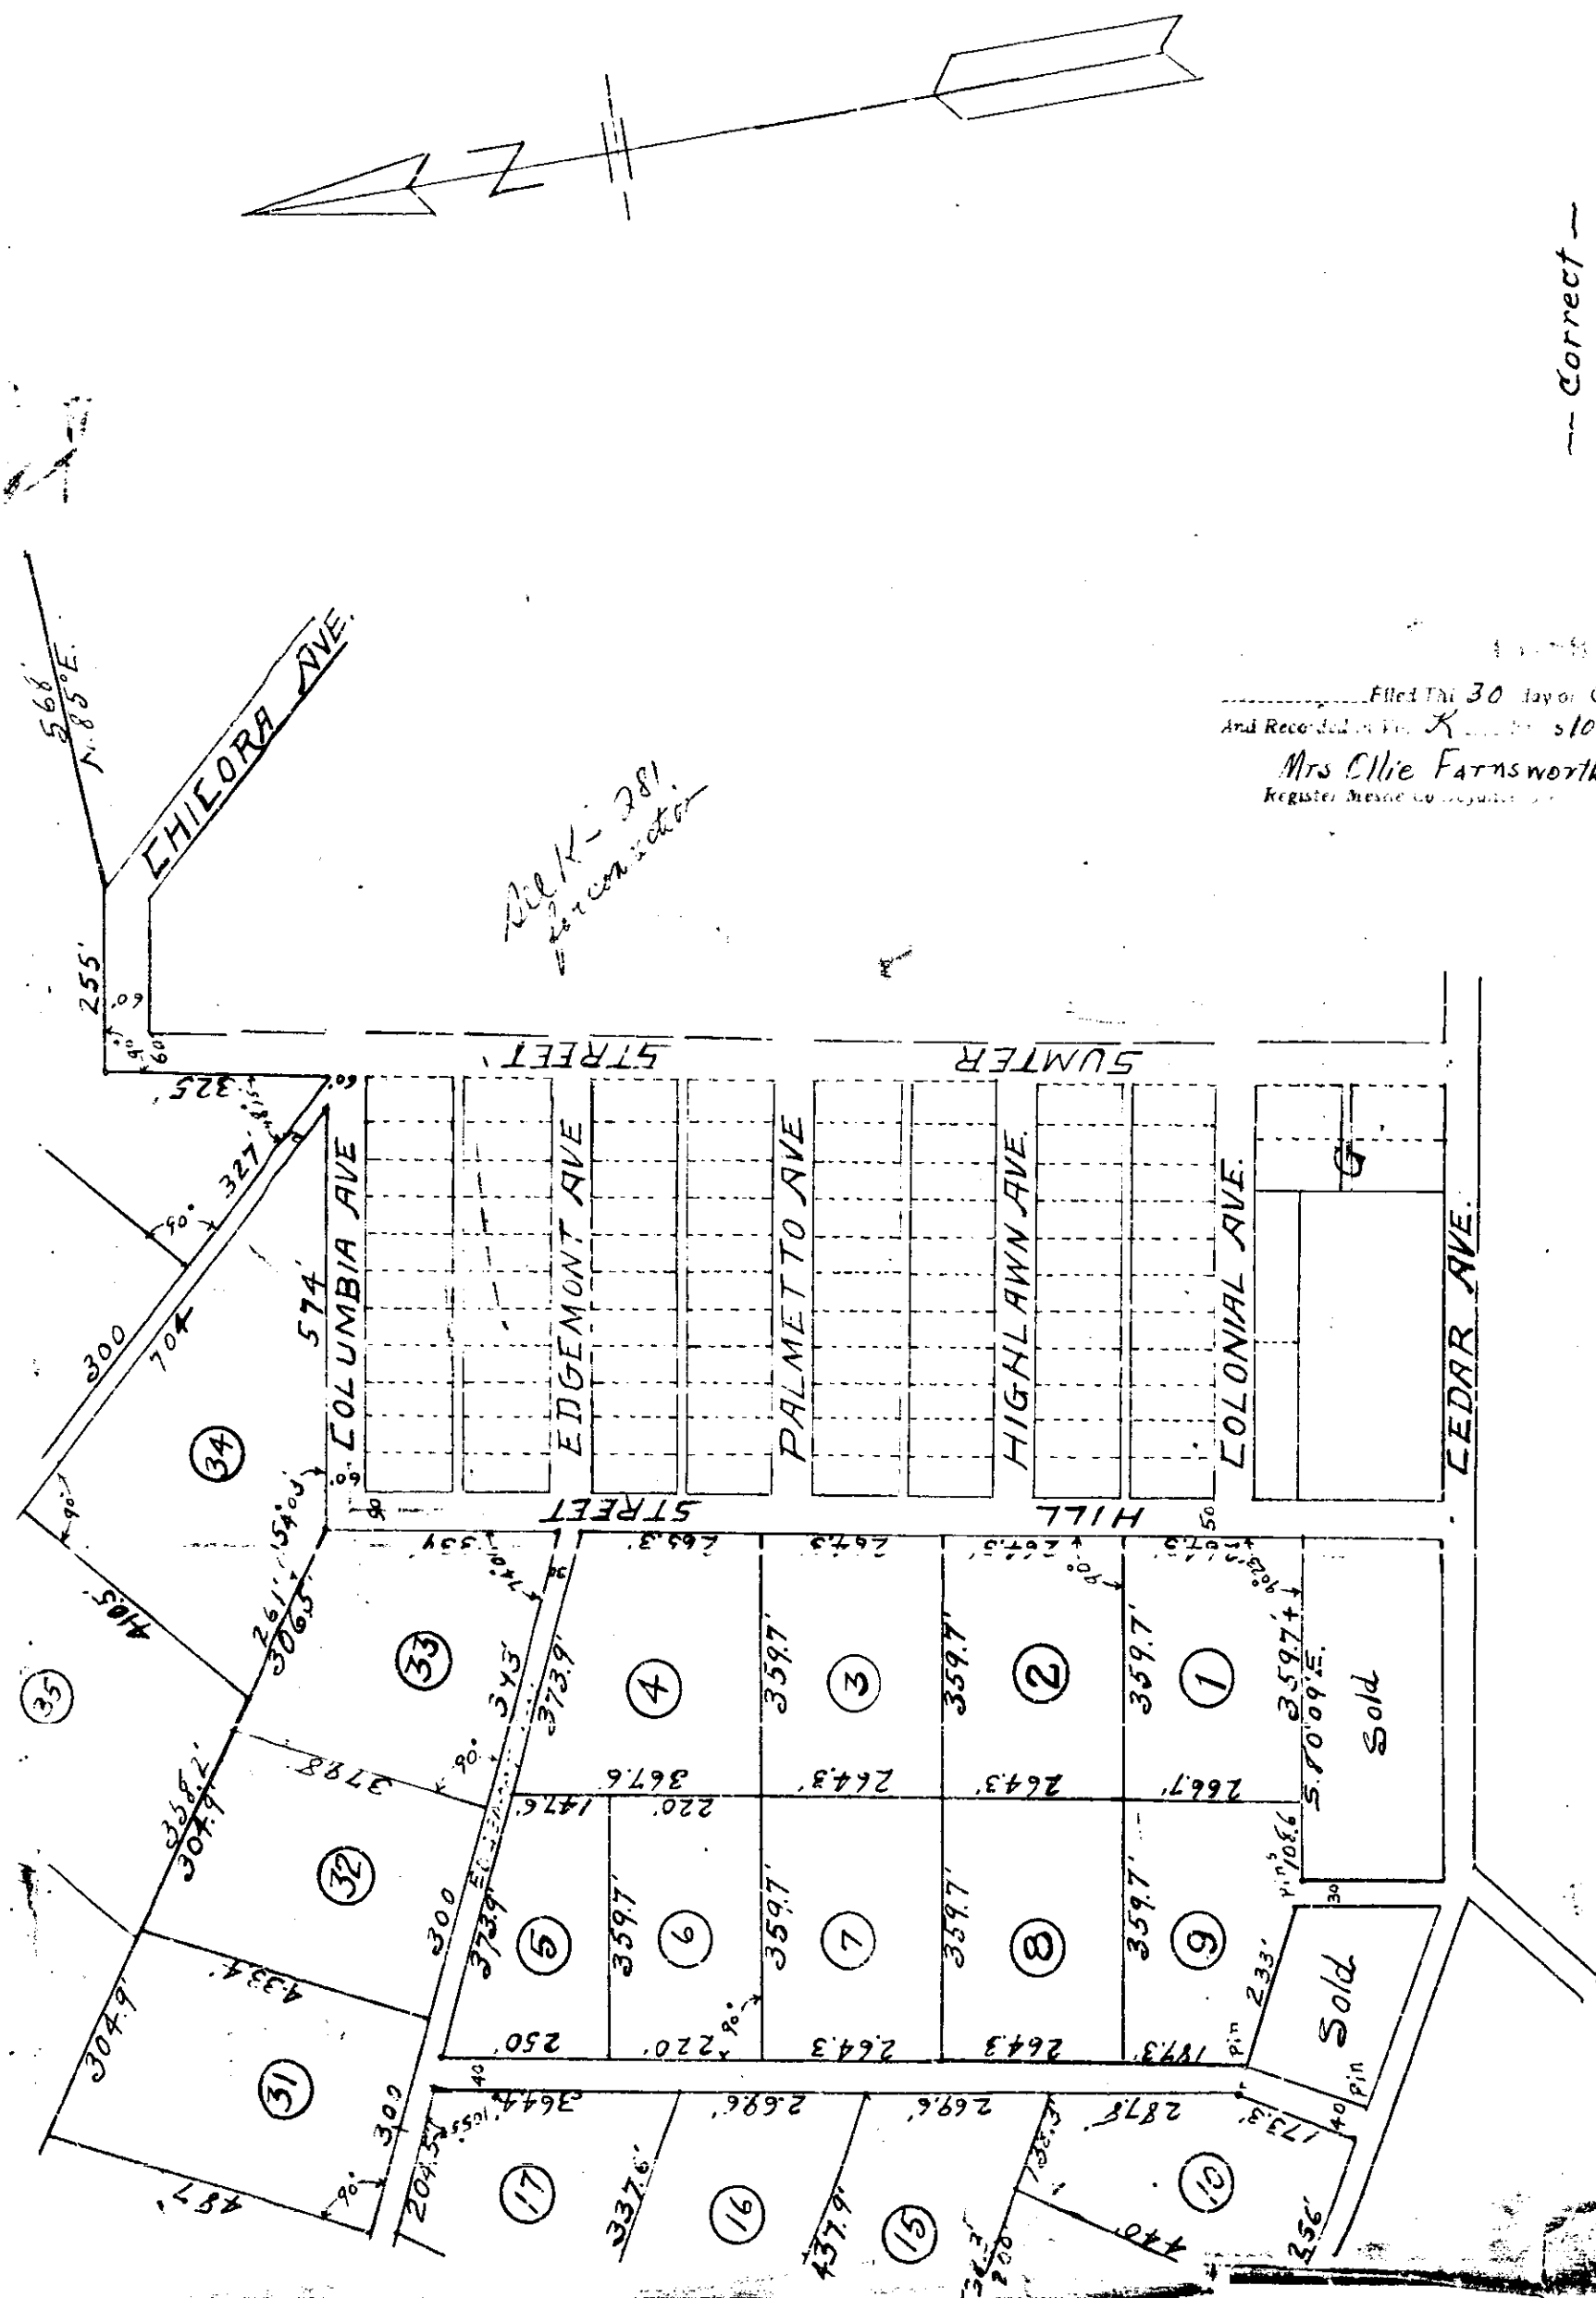


PLAT OF RIVERSIDE FARMS GREENVILLE, S.C.

SCALE 1" = 200' AUG. 1907

P. H. FOSTER, Sur.
SPARTANBURG, S.C.

(X) Turn on Plot
Illegible

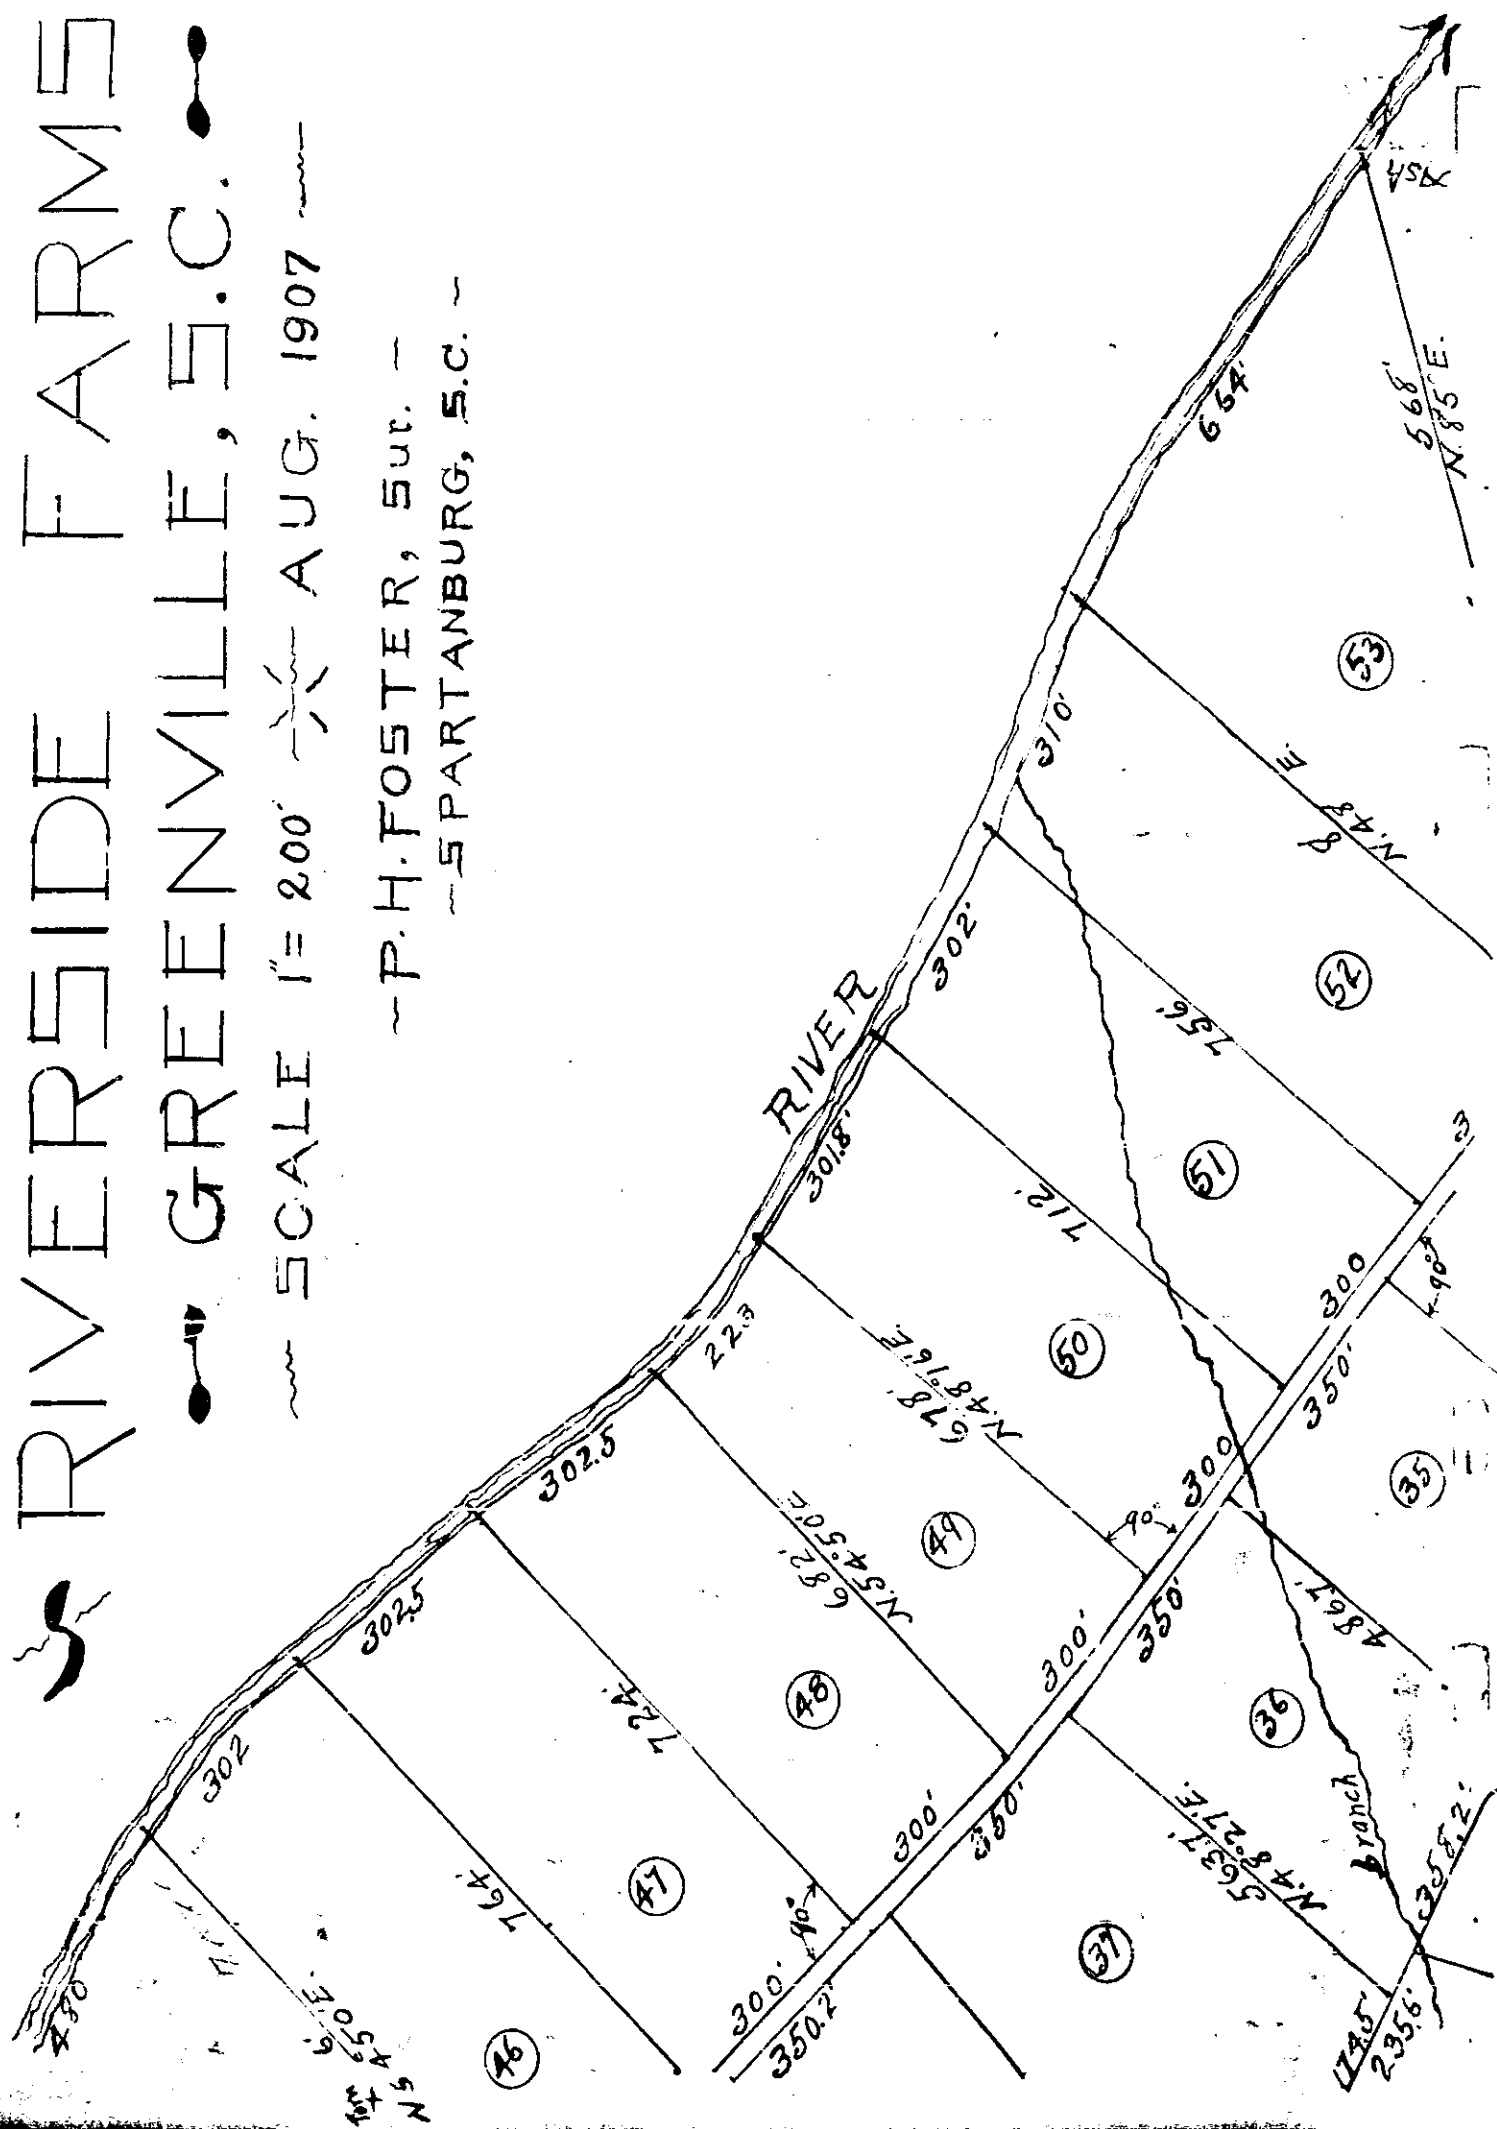

Filed This 30 day of Oct 1907
 And Recorded in the K ... 100, 101, 102 & 103
 Mrs. Ellie Farnsworth
 Register, Greenville, S.C.

Correct

Book-K-201
Part 100-103