
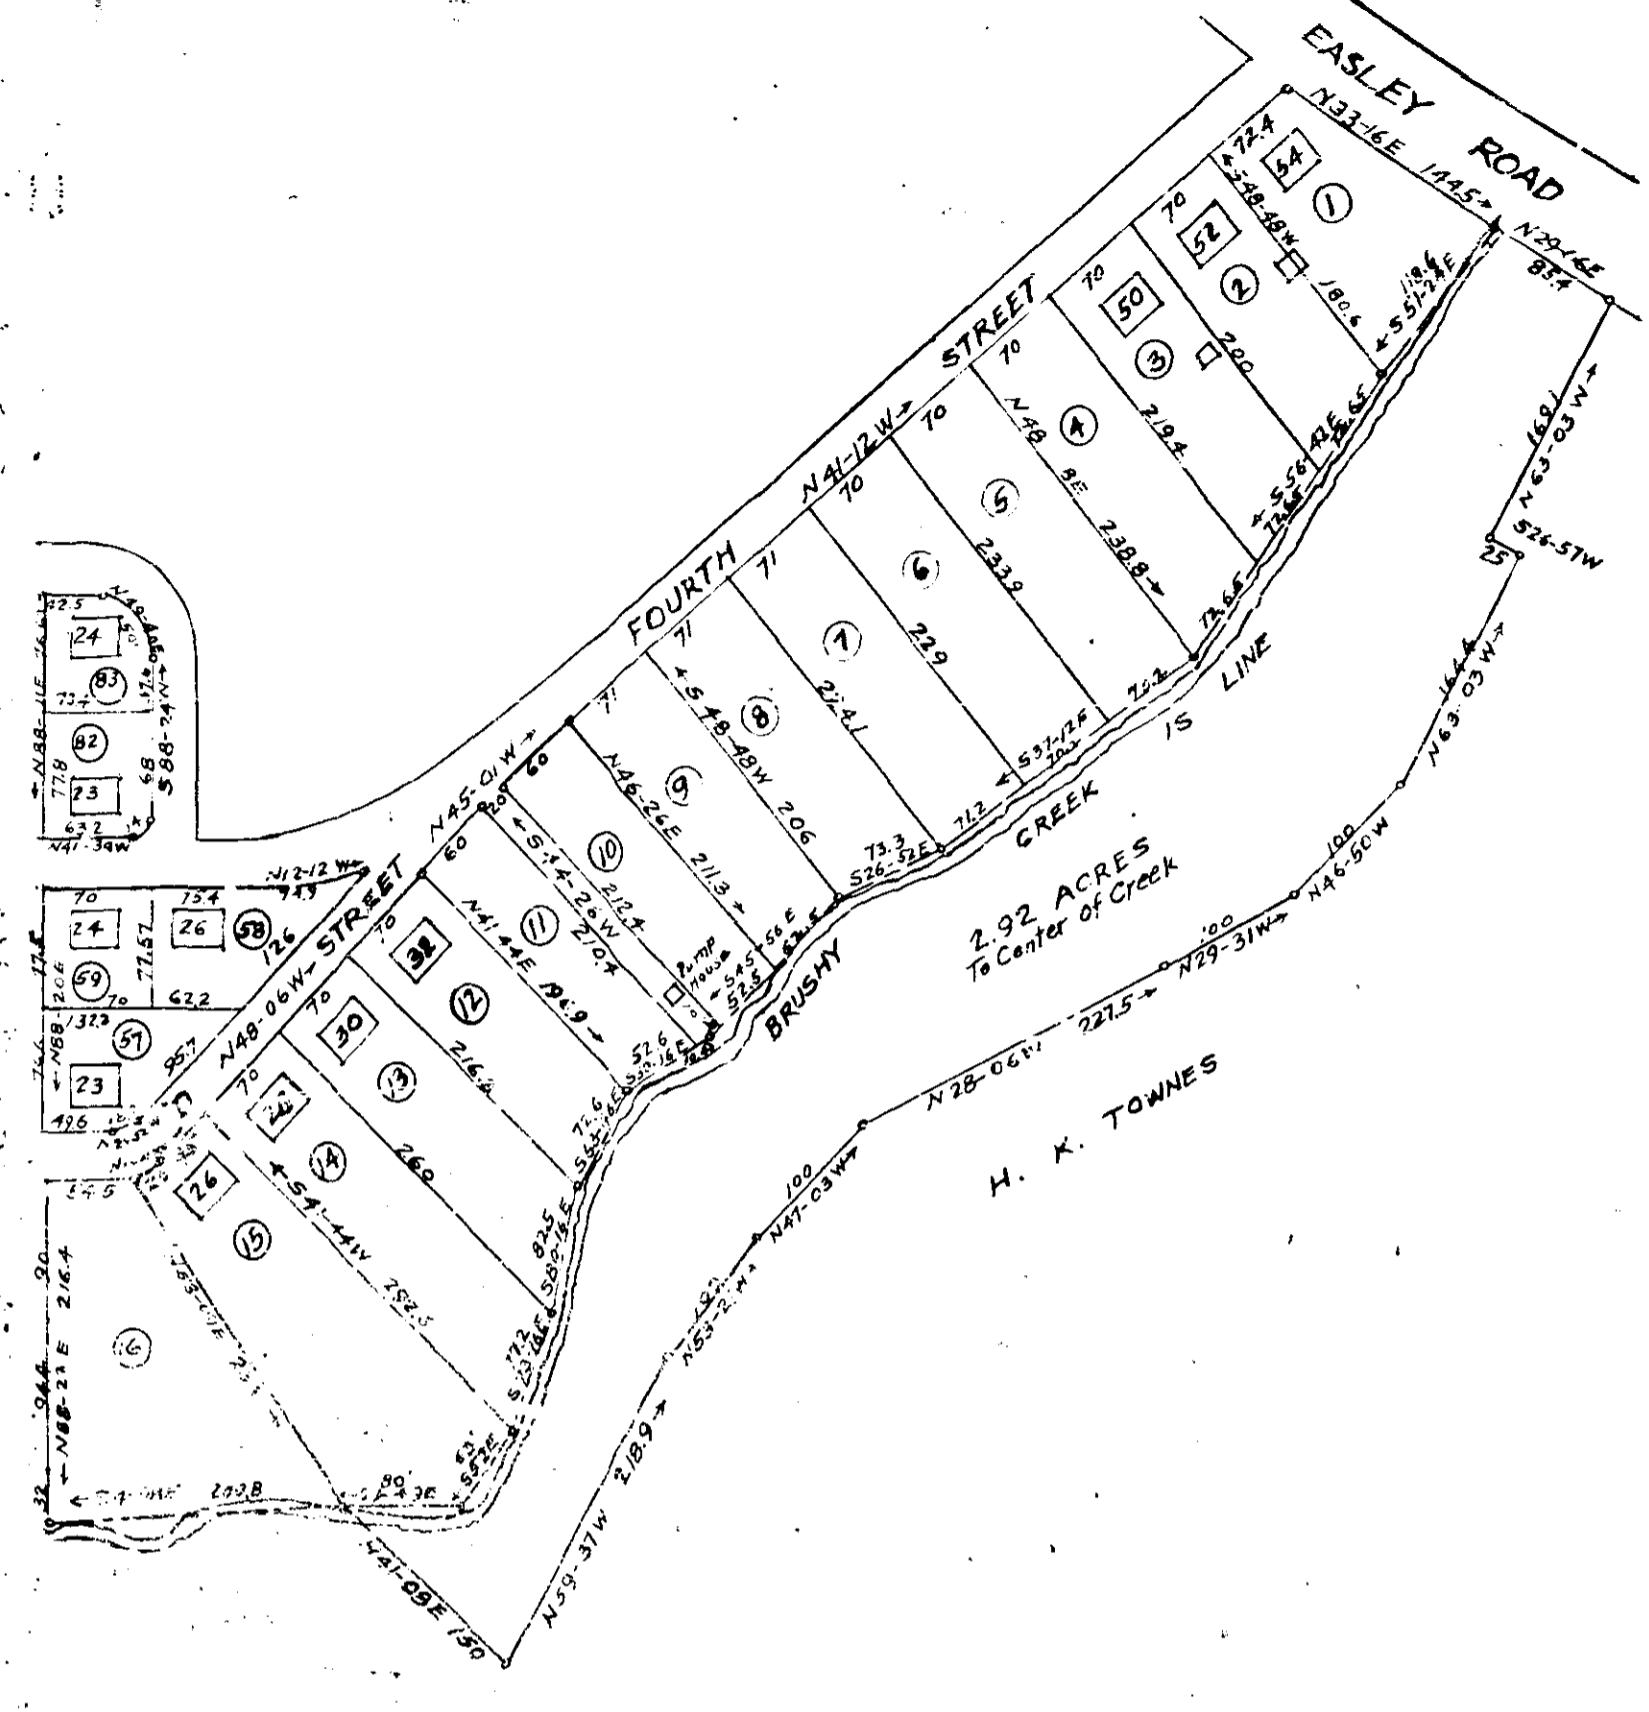
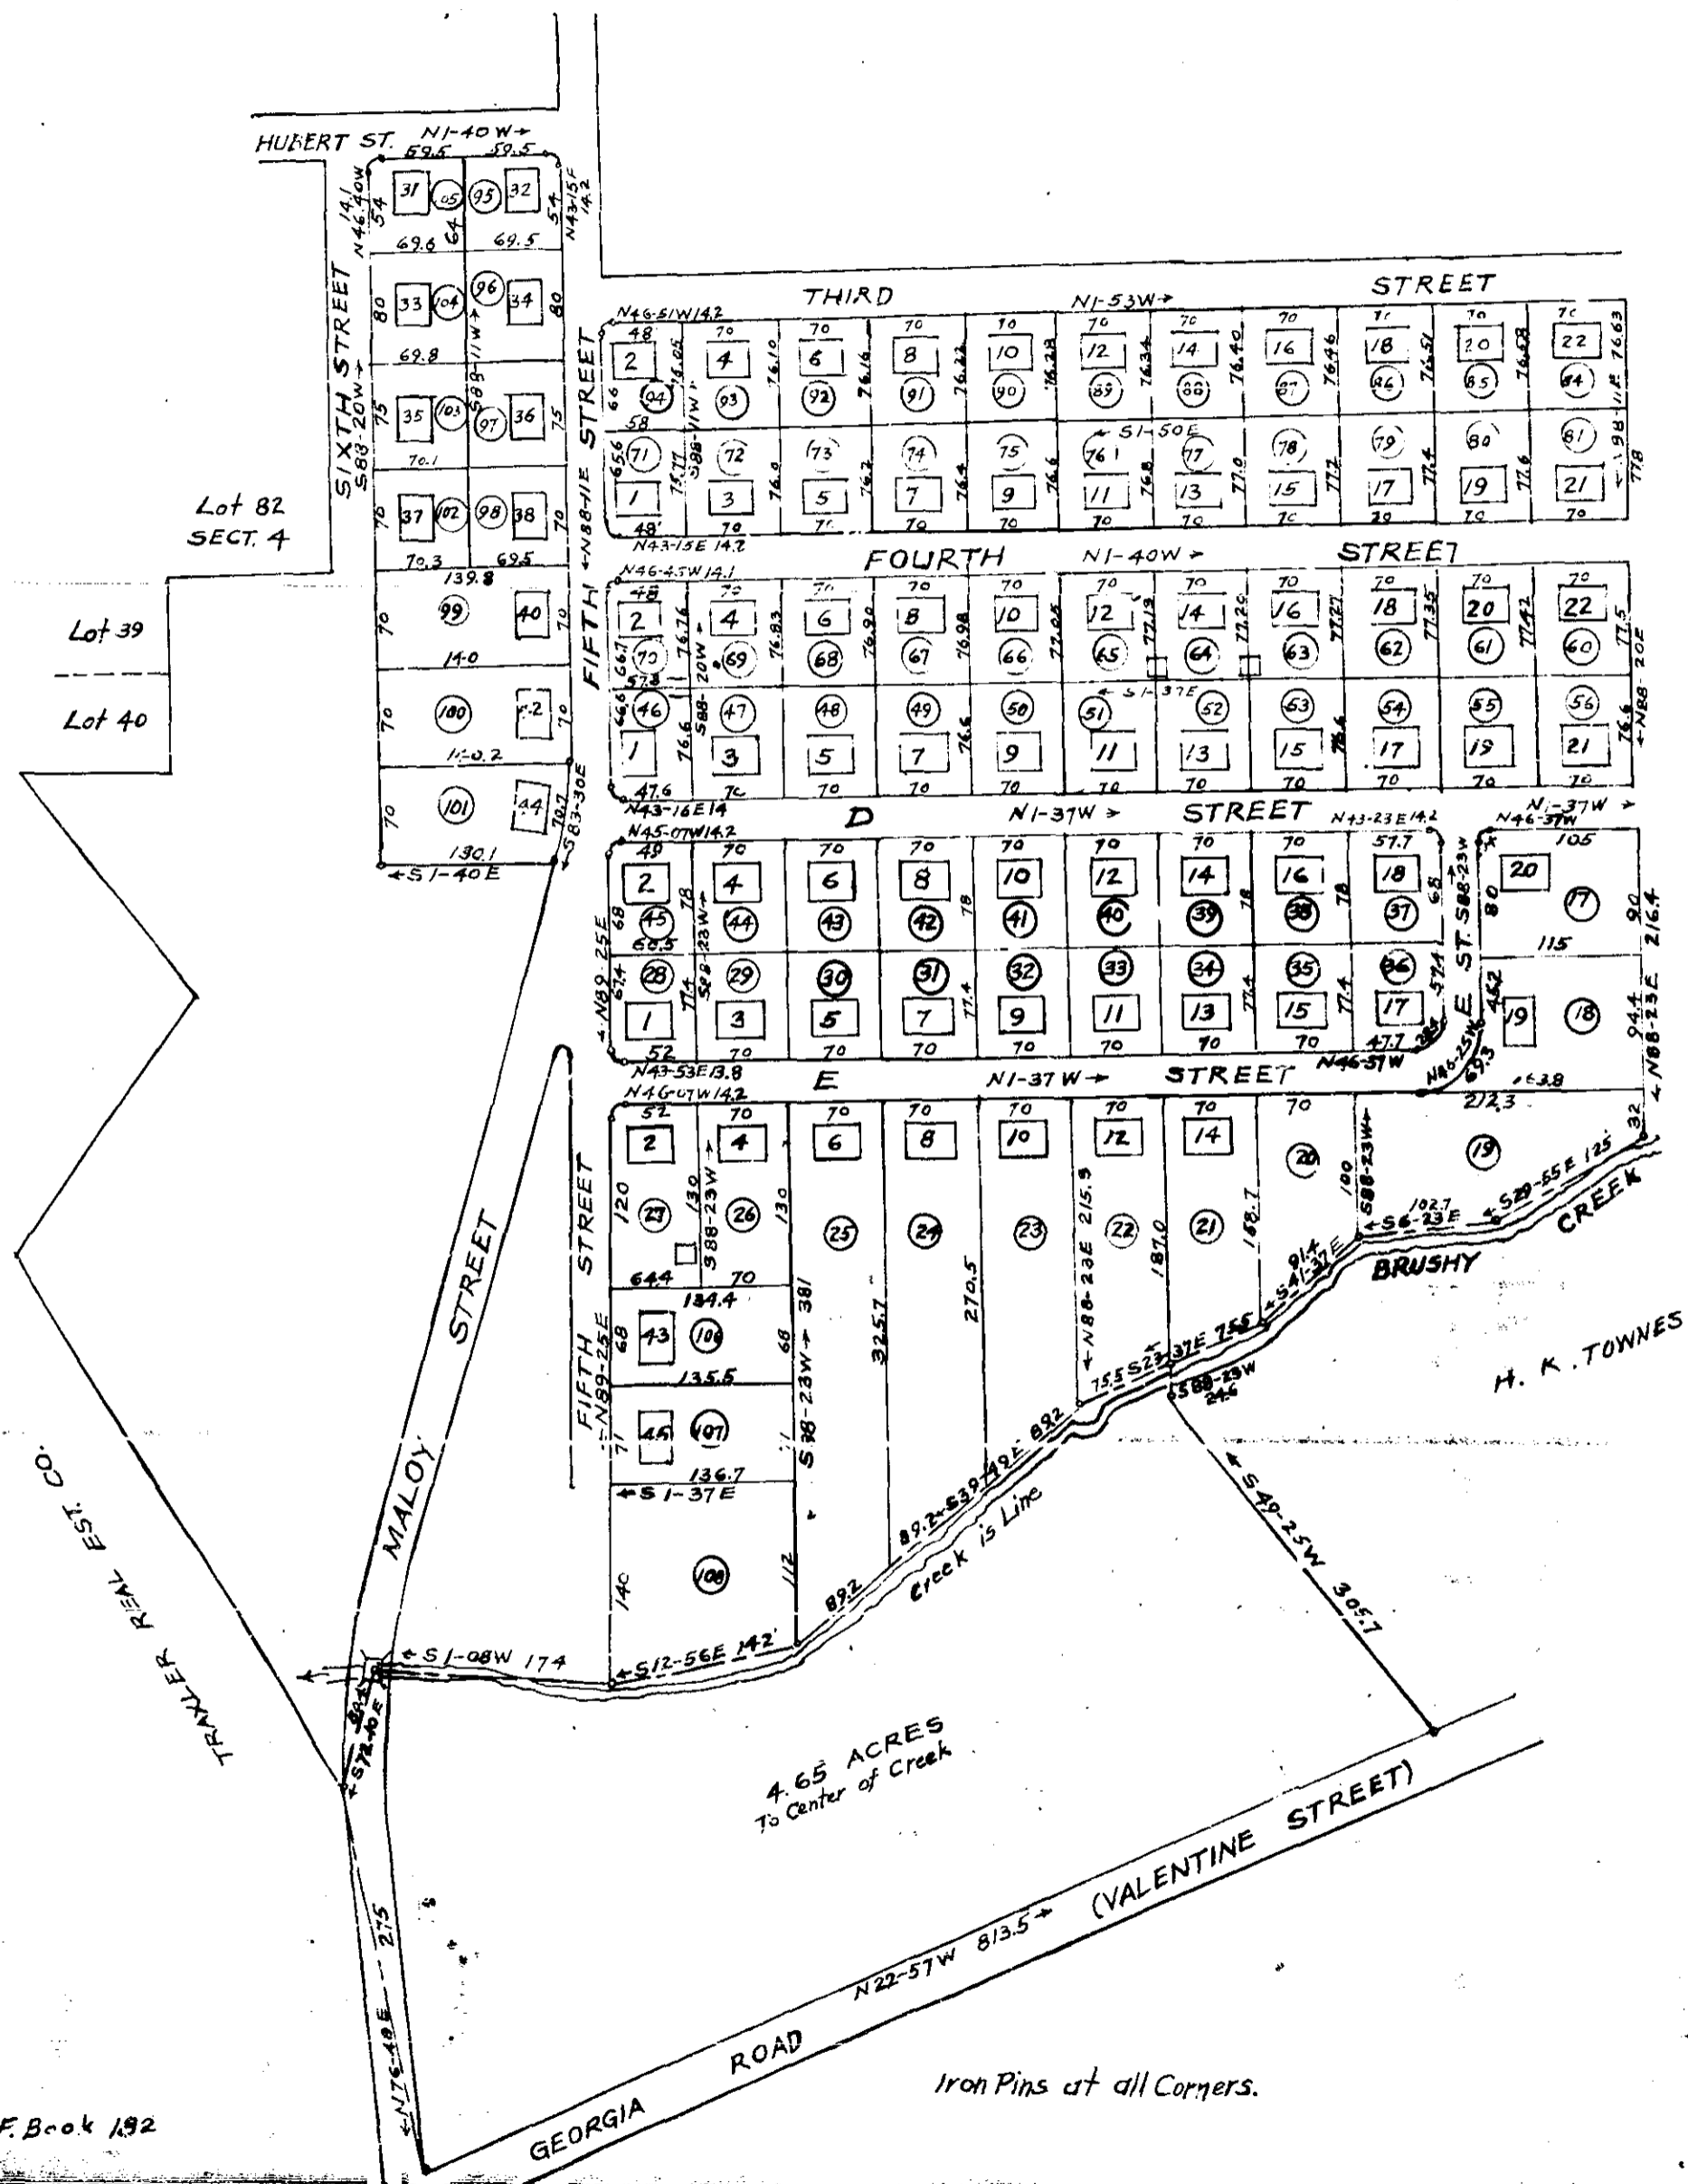


106.  
201

107

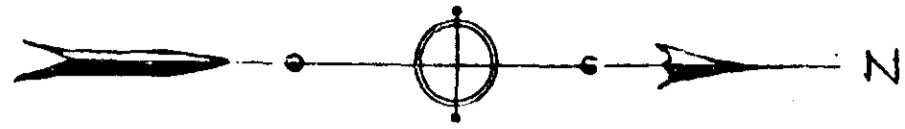

MAP OF  
 SECTION NO. 6  
 JUDSON MILLS VILLAGE  
 GREENVILLE S. C.  
 Scale 1=100 Nov. 1941

20  
 106 & 107  
 Billie Townes et al.  
 = 168 1/2

DALTON & NEVES



F. Book 132

