
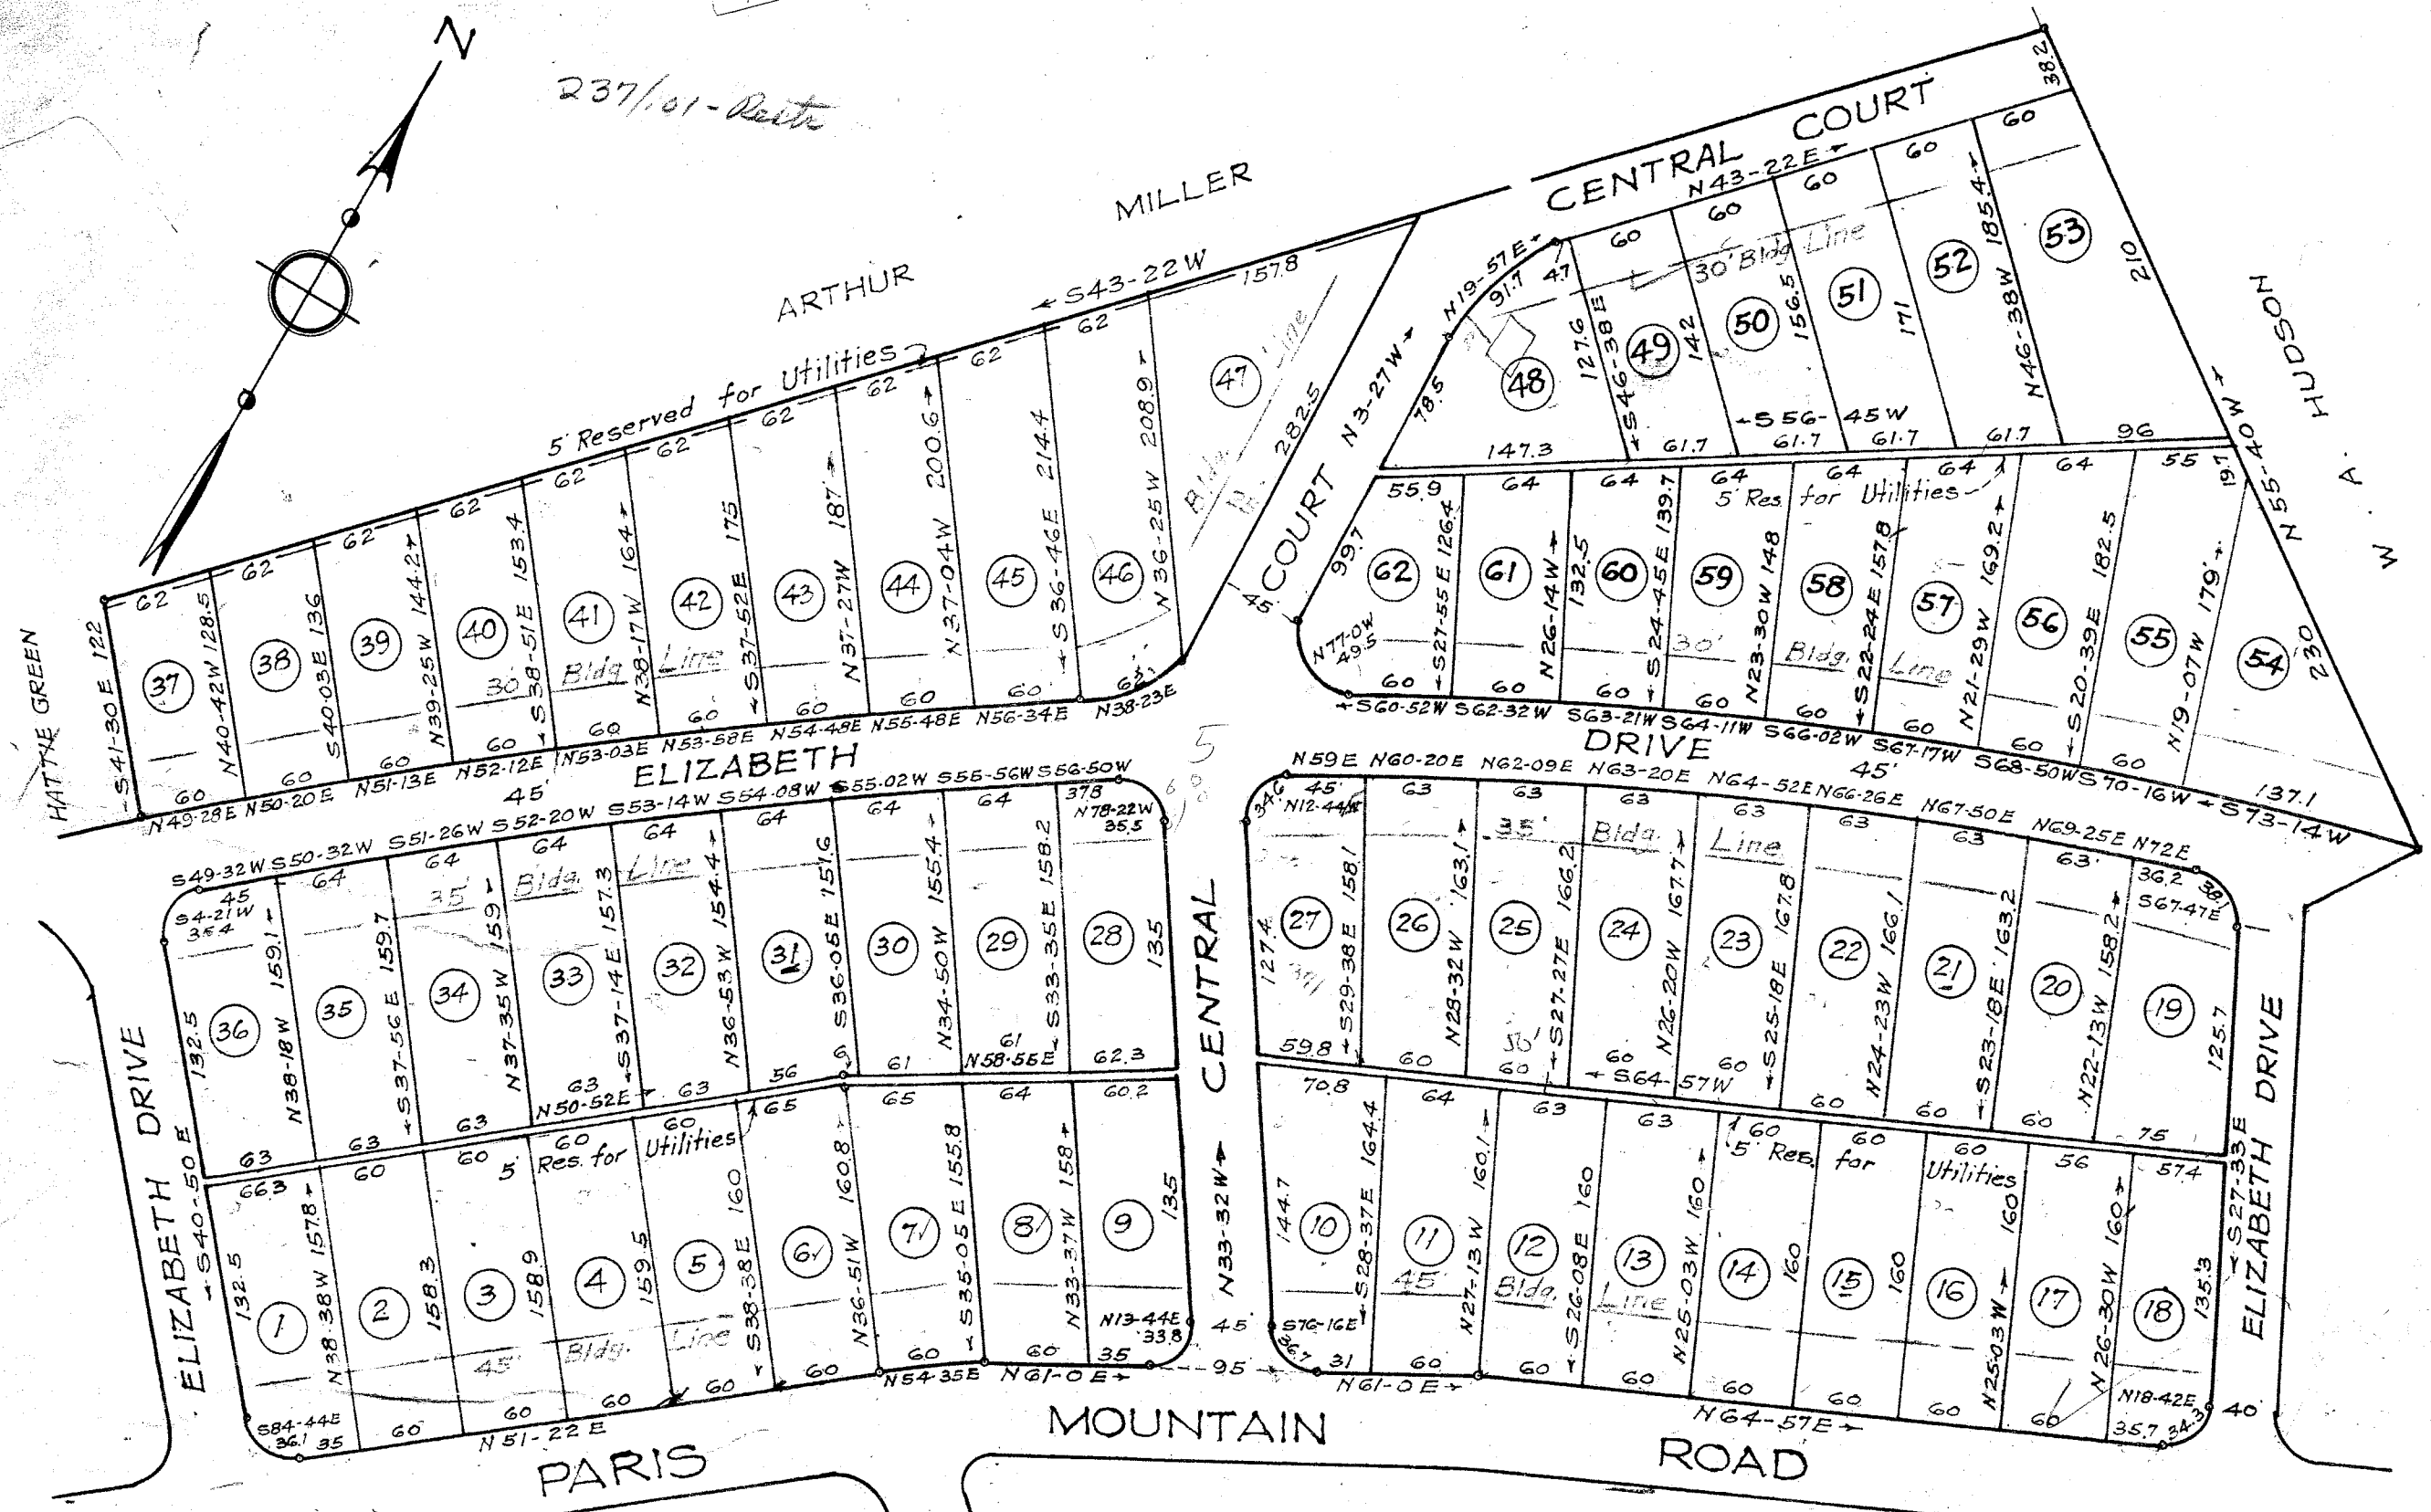


237/01-Deeds

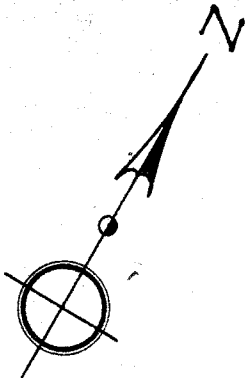

11416

JUL 31 1941

FILED THIS DAY OF JUL 31 1941 AND RECORDED IN VOL. "L" of Plats

Ollie Jamsworth
Register in Charge
Greenville County, S.C.

Iron Pips at all Corners

NORTH
SUNSET HILLS
PROPERTY OF
KNOX L. HAYNSWORTH TRUSTEE
NEAR GREENVILLE S. C.

Scale 1"=100 July 1941

DALTON & NEVES ENGRS.

180
33.0
7.5