




55  
57  
70  
153

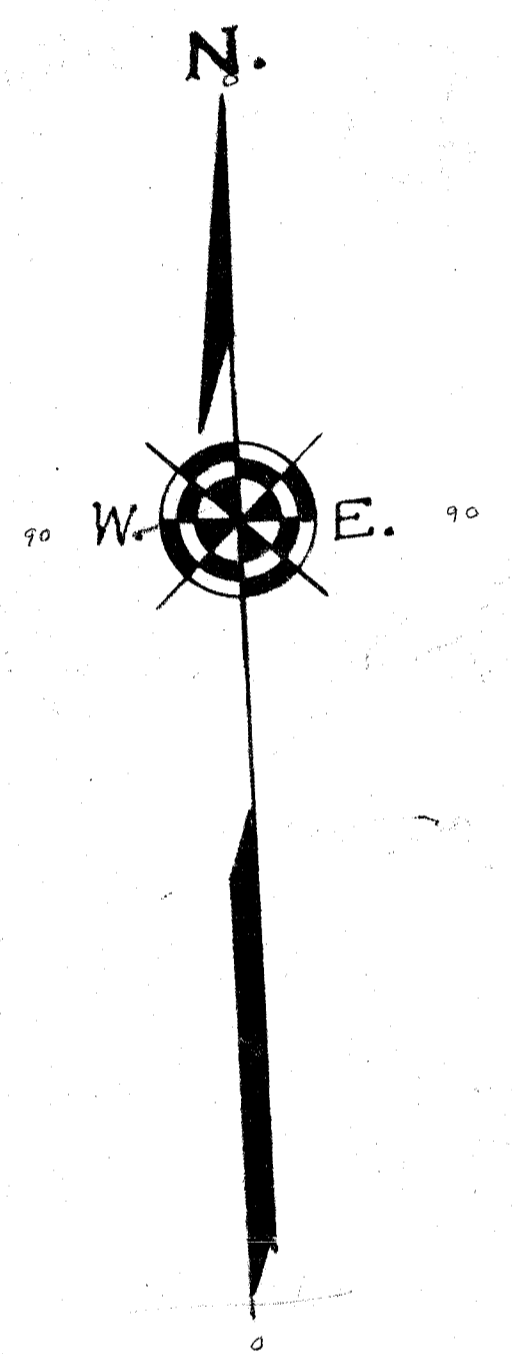

See deed  
255-105

SURVEYED BY H.S. BROCKMAN  
PLATTED BY W.J. RIDDLE  
CHECKED BY W.J. RIDDLE

MAP OF  
**THE GLENN FARMS.**

LOCATED NEAR GREENVILLE, S.C.

SCALE: 1" = 100 FEET. AUGUST 26, 1943.

SUB-DIVIDED AUGUST 1943.


H.S. BROCKMAN, SURVEYOR.  
GREER, S.C.

3.03  
4.00  
5.00  
12.03

IRON PIN AT EACH CORNER

AP 13 1943  
8902

# 8902 13 Sept. 1943  
and Enclosed in Vol. 75 on 4.00 P.M.

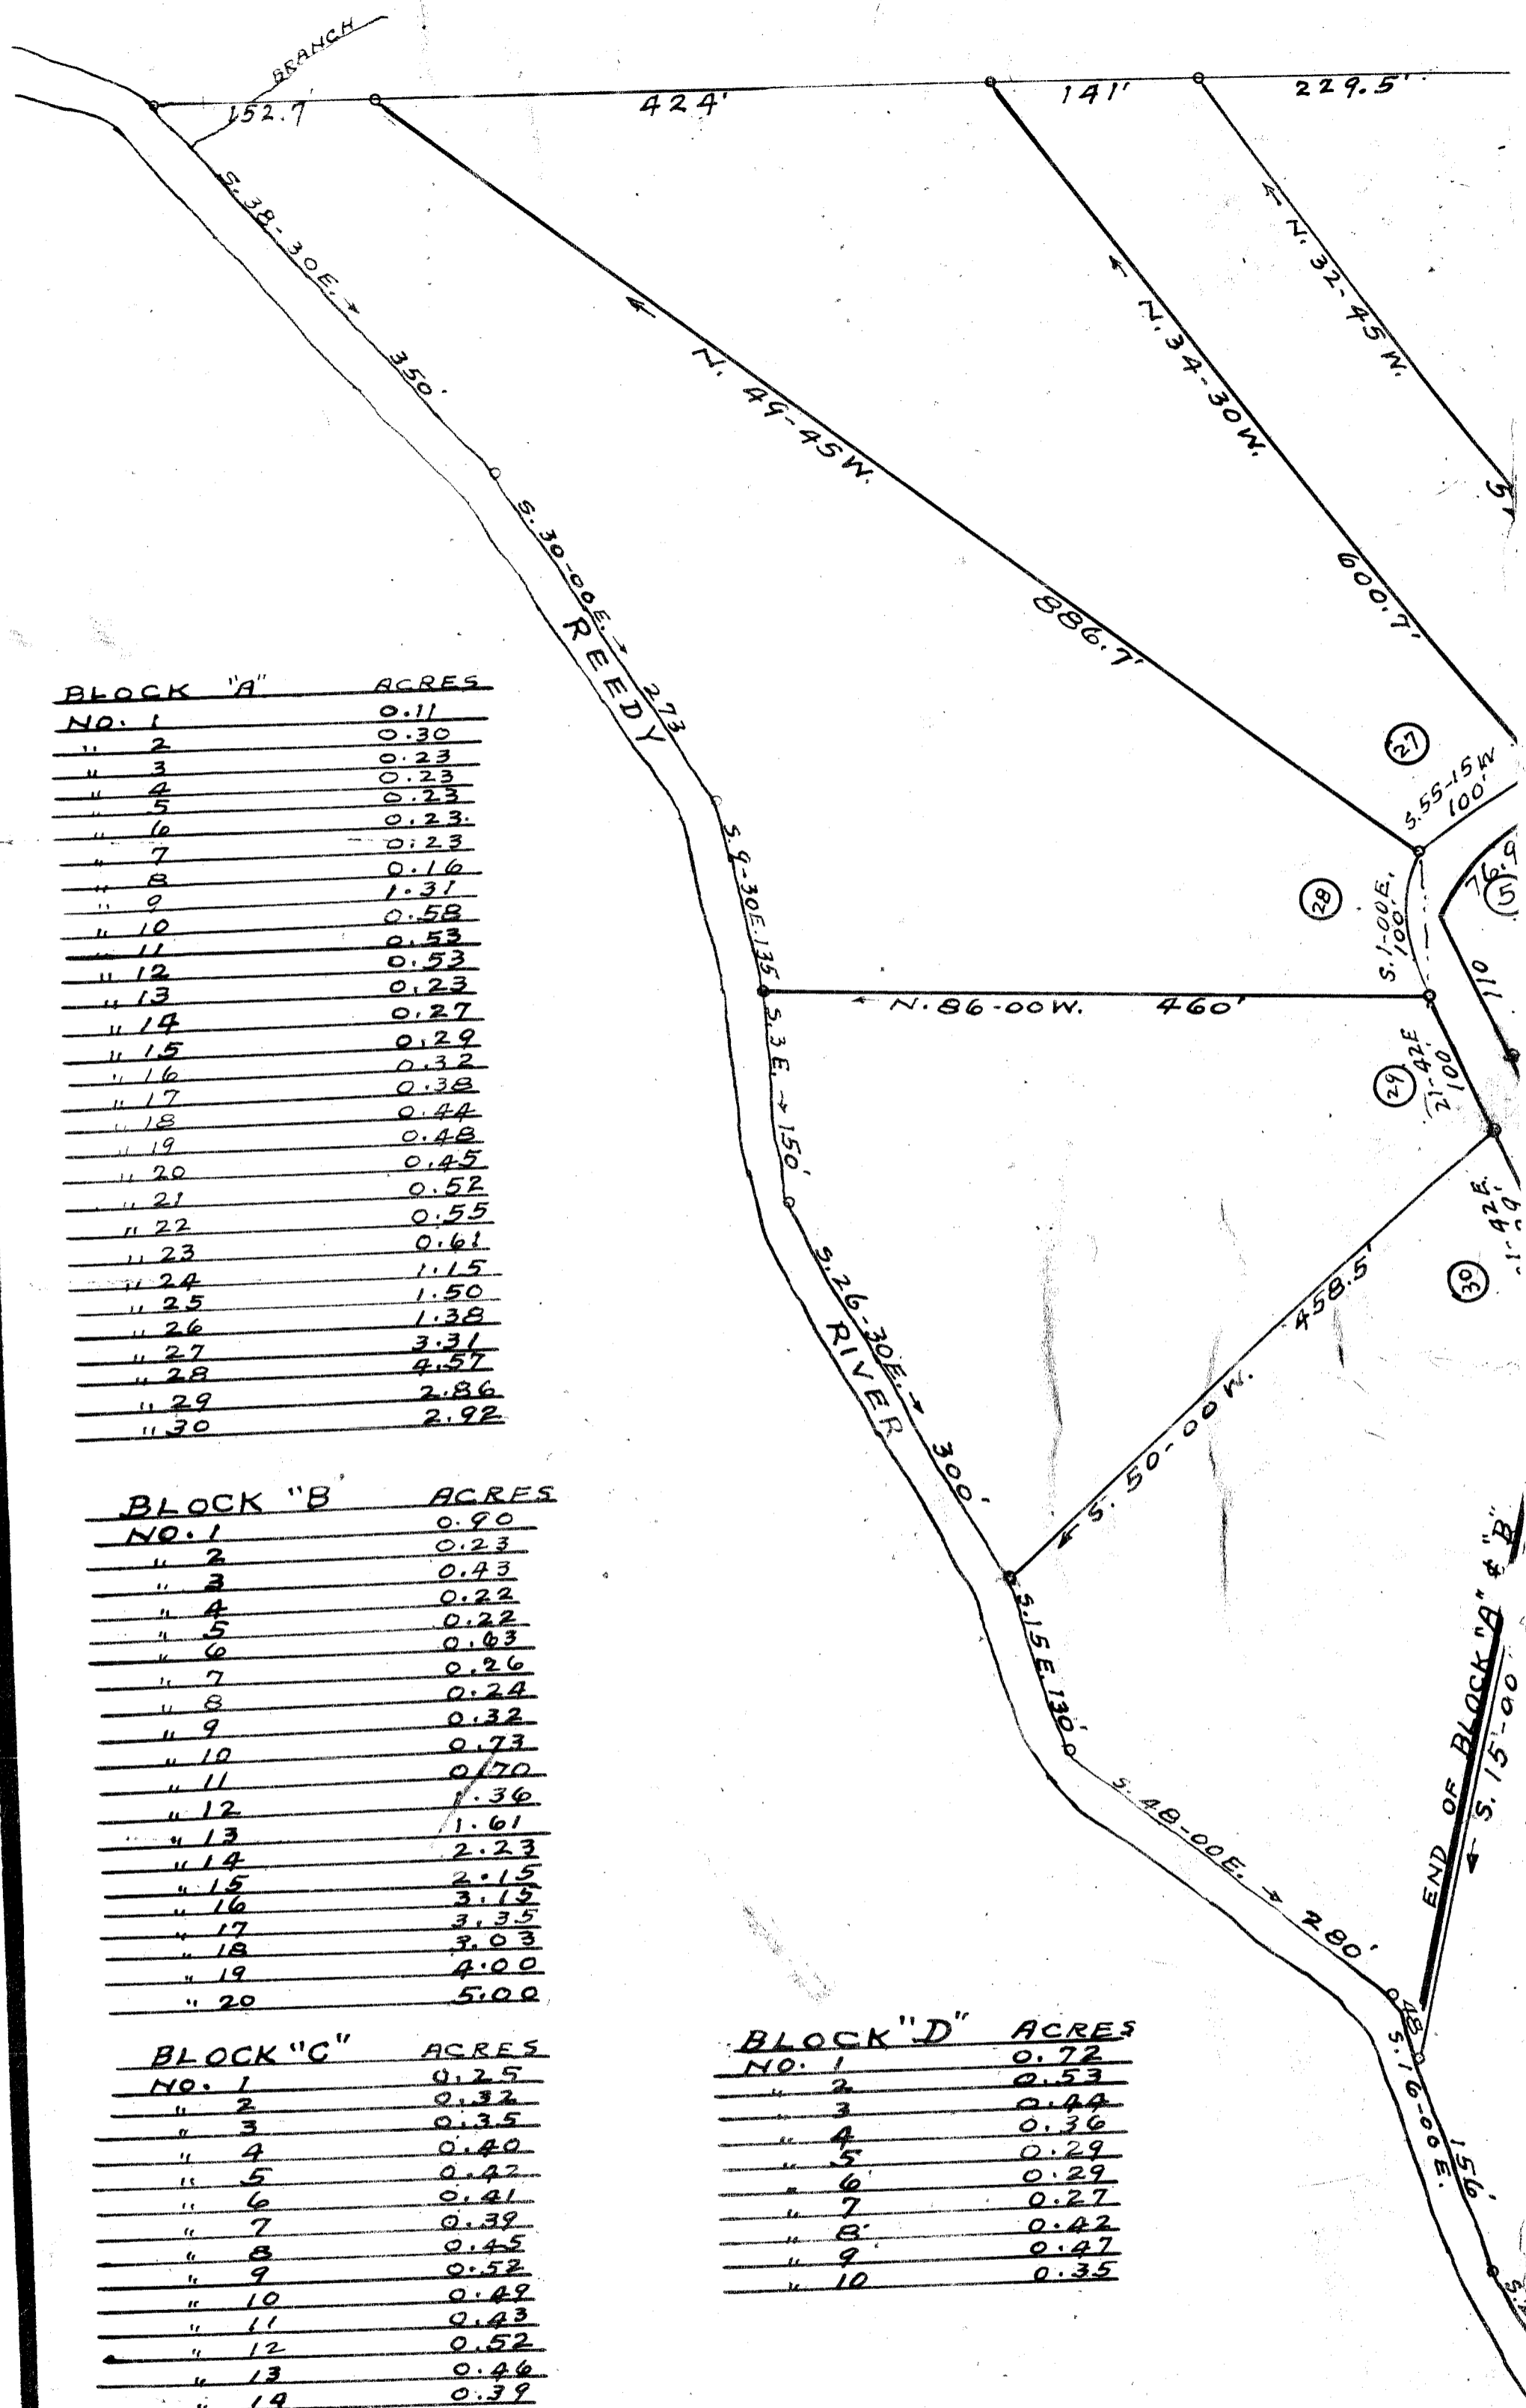

BLOCK "A"	ACRES
NO. 1	0.11
" 2	0.30
" 3	0.23
" 4	0.23
" 5	0.23
" 6	0.23
" 7	0.23
" 8	0.16
" 9	1.31
" 10	0.53
" 11	0.53
" 12	0.53
" 13	0.23
" 14	0.27
" 15	0.29
" 16	0.32
" 17	0.38
" 18	0.44
" 19	0.48
" 20	0.45
" 21	0.52
" 22	0.55
" 23	0.61
" 24	1.15
" 25	1.50
" 26	1.38
" 27	3.31
" 28	4.57
" 29	2.86
" 30	2.92

BLOCK "B"	ACRES
NO. 1	0.90
" 2	0.23
" 3	0.43
" 4	0.22
" 5	0.22
" 6	0.63
" 7	0.26
" 8	0.24
" 9	0.32
" 10	0.73
" 11	0.70
" 12	1.36
" 13	1.61
" 14	2.23
" 15	2.15
" 16	3.15
" 17	3.35
" 18	3.03
" 19	4.00
" 20	5.00

BLOCK "C"	ACRES
NO. 1	0.25
" 2	0.32
" 3	0.35
" 4	0.40
" 5	0.42
" 6	0.41
" 7	0.39
" 8	0.45
" 9	0.52
" 10	0.49
" 11	0.43
" 12	0.52
" 13	0.46
" 14	0.39
" 15	0.39
" 16	0.46
" 17	0.47
" 18	0.42
" 19	0.36
" 20	0.32

BLOCK "D"	ACRES
NO. 1	0.72
" 2	0.53
" 3	0.44
" 4	0.36
" 5	0.29
" 6	0.29
" 7	0.27
" 8	0.42
" 9	0.47
" 10	0.35

END OF BLOCK "A" & "B"  
S. 15-00 W. 156.0'