


MAY 3 1944



4713

MAY - 3 1944 AM


MAR 8 1944

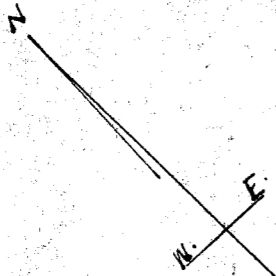

79.45 Acres

HARTLAND

PLAT APPROVED FOR AREA AND CLOSURE  
MAR 7 1944

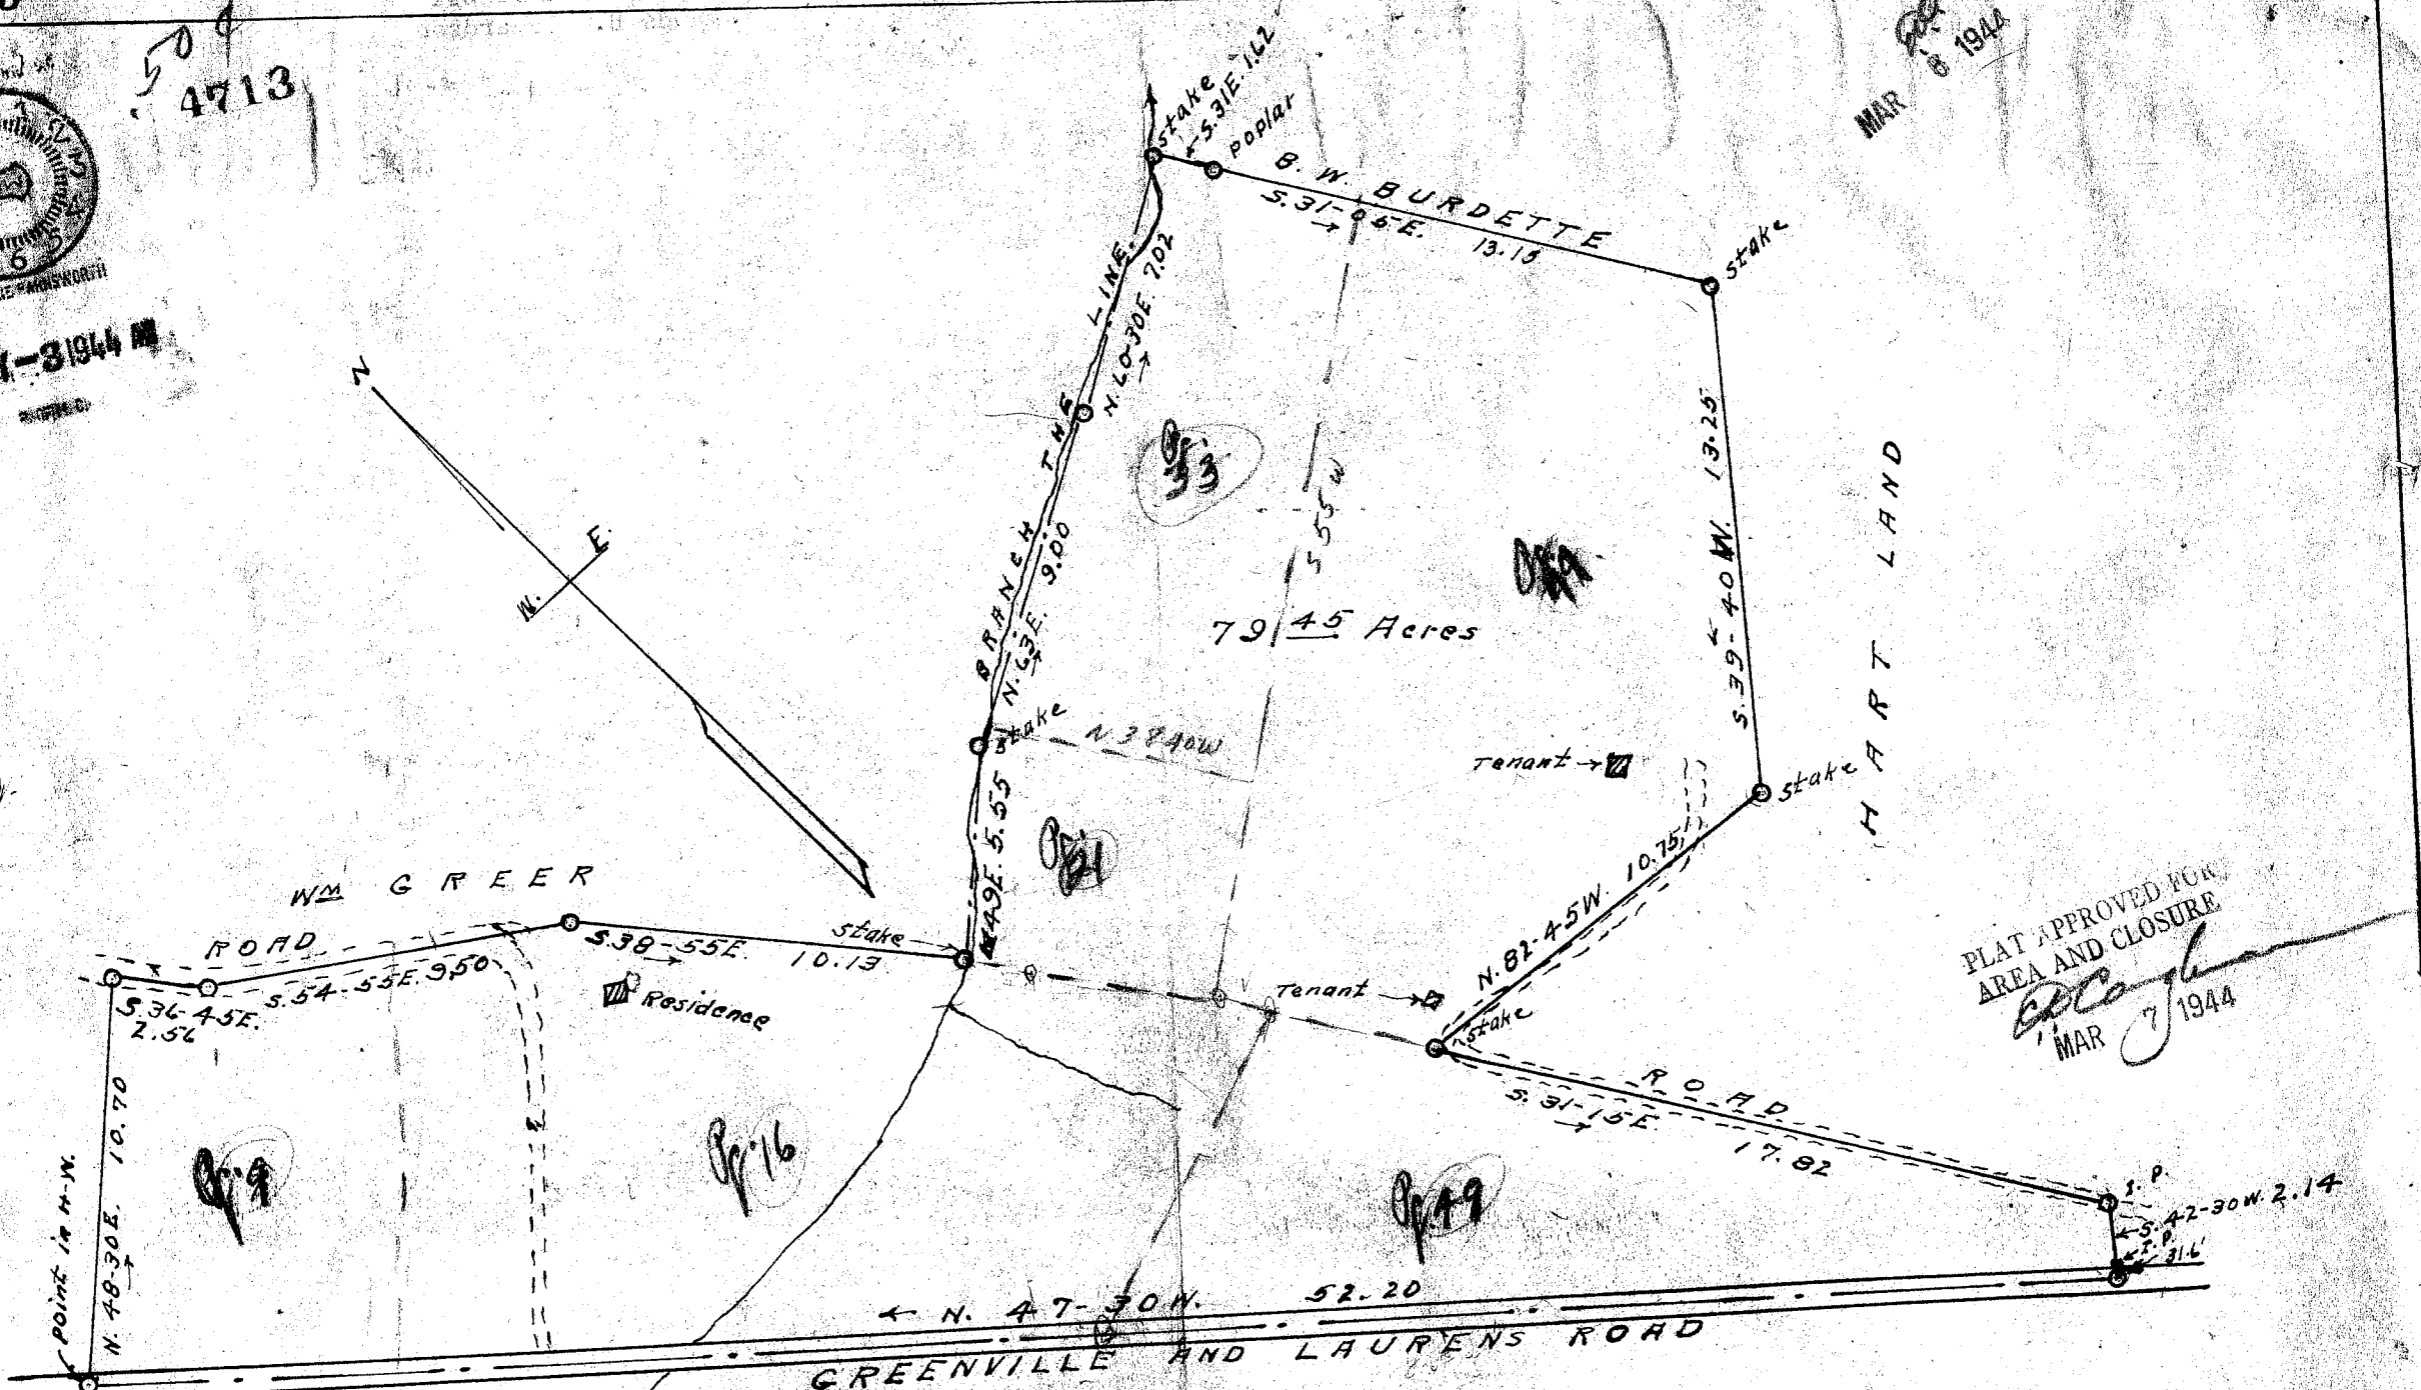

Point in N-W

52.20  
66  
313.20  
313.20  
349.620

PROPERTY OF  
J. R. AND MAUD B. RICHARDSON  
GREENVILLE COUNTY - S. C.  
SCALE 1" = 5 CHAINS - DEC. 12 1943  
N. J. Riddle - SURVEYOR

app. # 11229  
Filed This 3 day of May 19 44  
And Recorded in Vol. P Page 5 at 11:45 A.M.  
Ollie Jamison  
Register Mesne Conveyance Greenville County, S. C.