
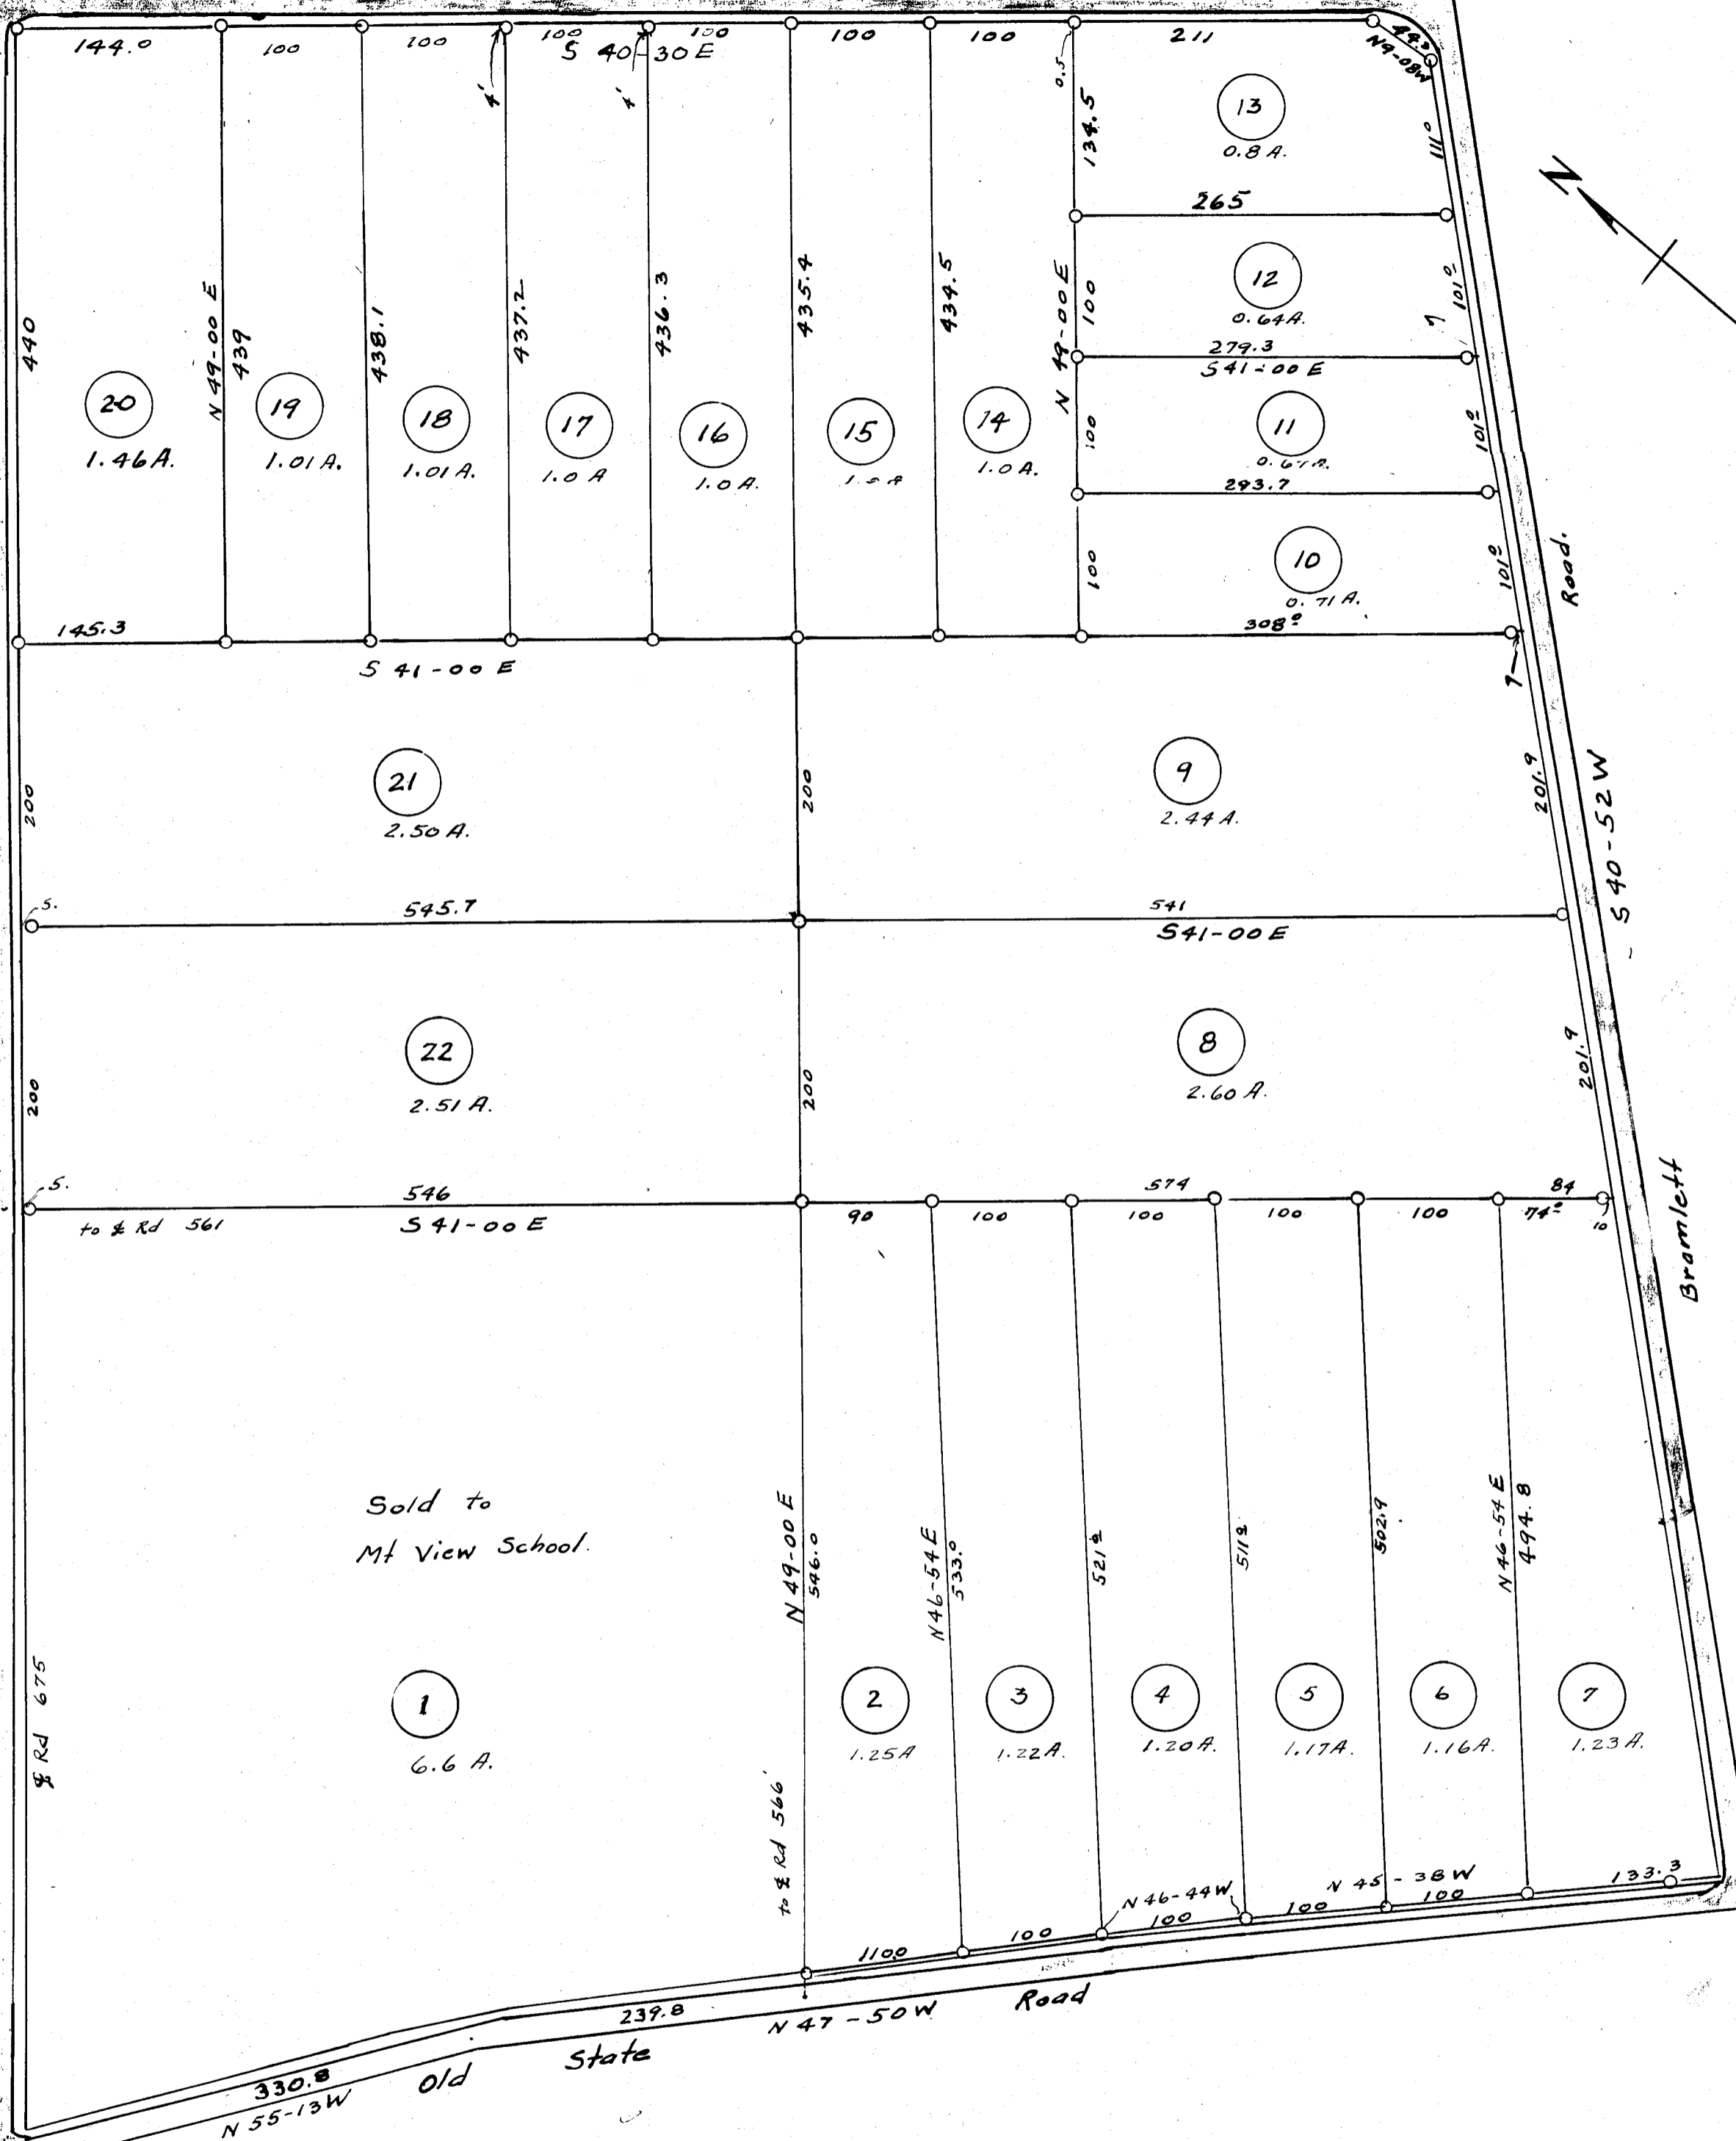


C. C. C. Road

Mt View School Road

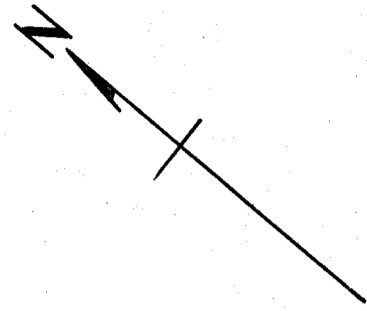

Sold to
Mt View School.

Subdivision of Tract No 2
 J. C. Cox Estate
 By D. B. Tripp, Greenville S. C.
 Highland- O Neal Twp. Greenville Co.
 Scale 1" = 100' Survey 3/1/1945.
 Survey & Plat by T. T. Hill