
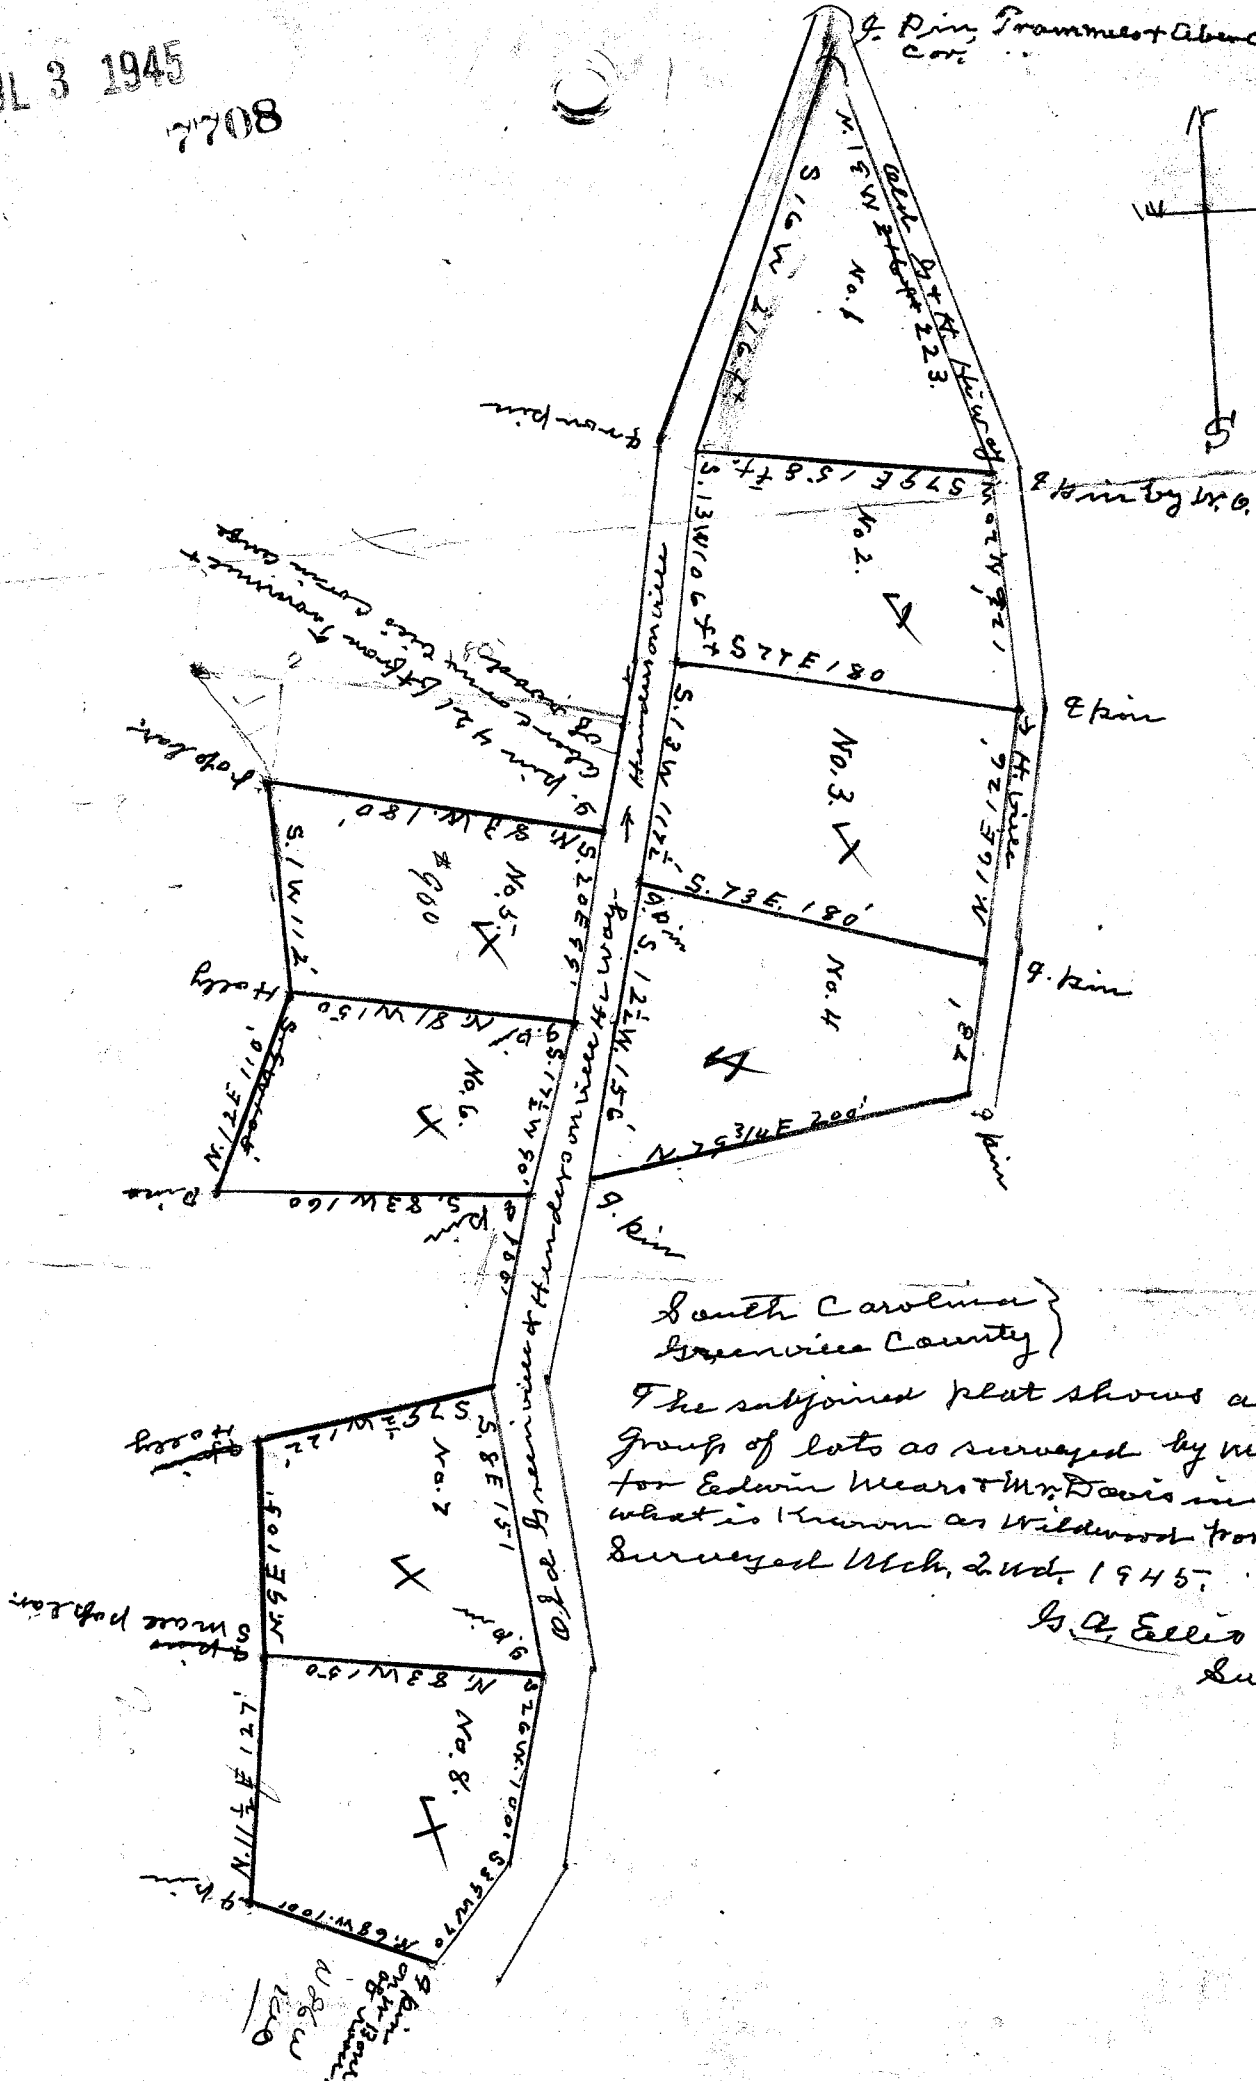


JUL 3 1945

7708

4. Pin Frammel + Abernethy
Cor.

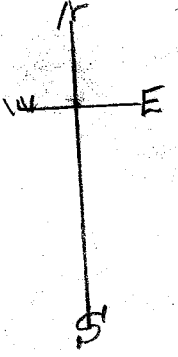

South Carolina
Greenview County

The subjoined plat shows a group of lots as surveyed by me for Edwin Wear + Mr. Davis in what is known as Wildwood tract surveyed Wch. 2nd. 1945.

S. A. Ellis
Sur.

7708
And Recorded in
the
Allie Jamerson
July 16, 1945
S. C.