

# MAP OF SUPER HIGHWAY HOME SITES

NEAR GREENVILLE S. C.

19457


Scale 1"=100'

May 1946

JUN 15 1946

DALTON & NEVES

141  
103.5  
103.5

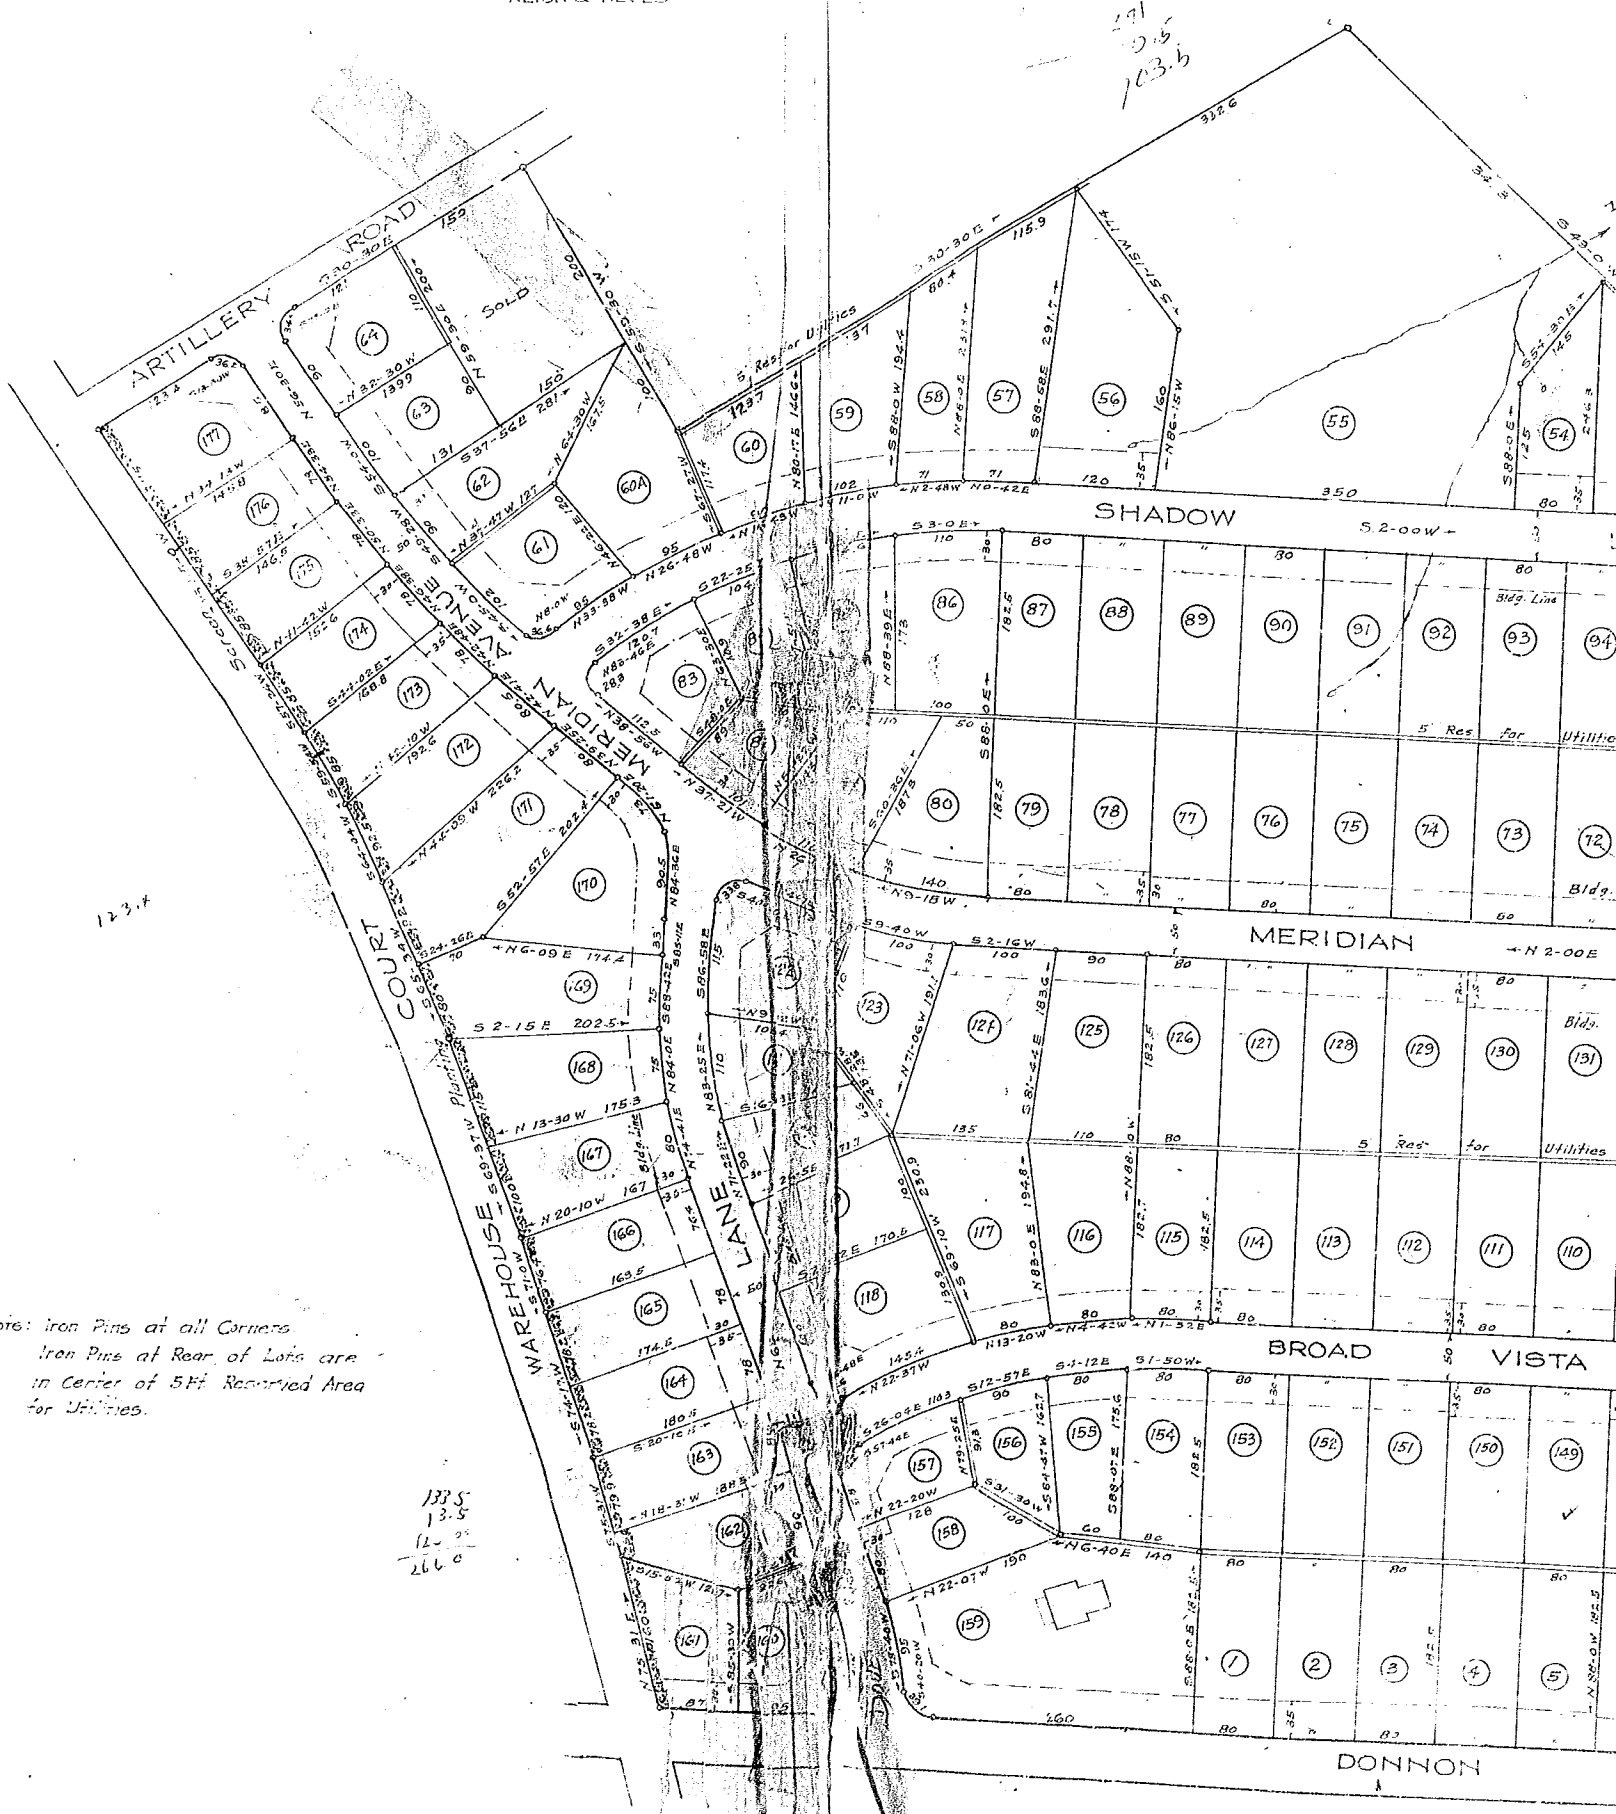

123.7


133.5  
13.5  
12.0  
266.0

Note: Iron Pins at all Corners.  
Iron Pins at Rear of Lots are  
in Center of 5 Ft. Reserved Area  
for Utilities.

#10457

P 18 June 56  
Ollie Starnworth

236/210

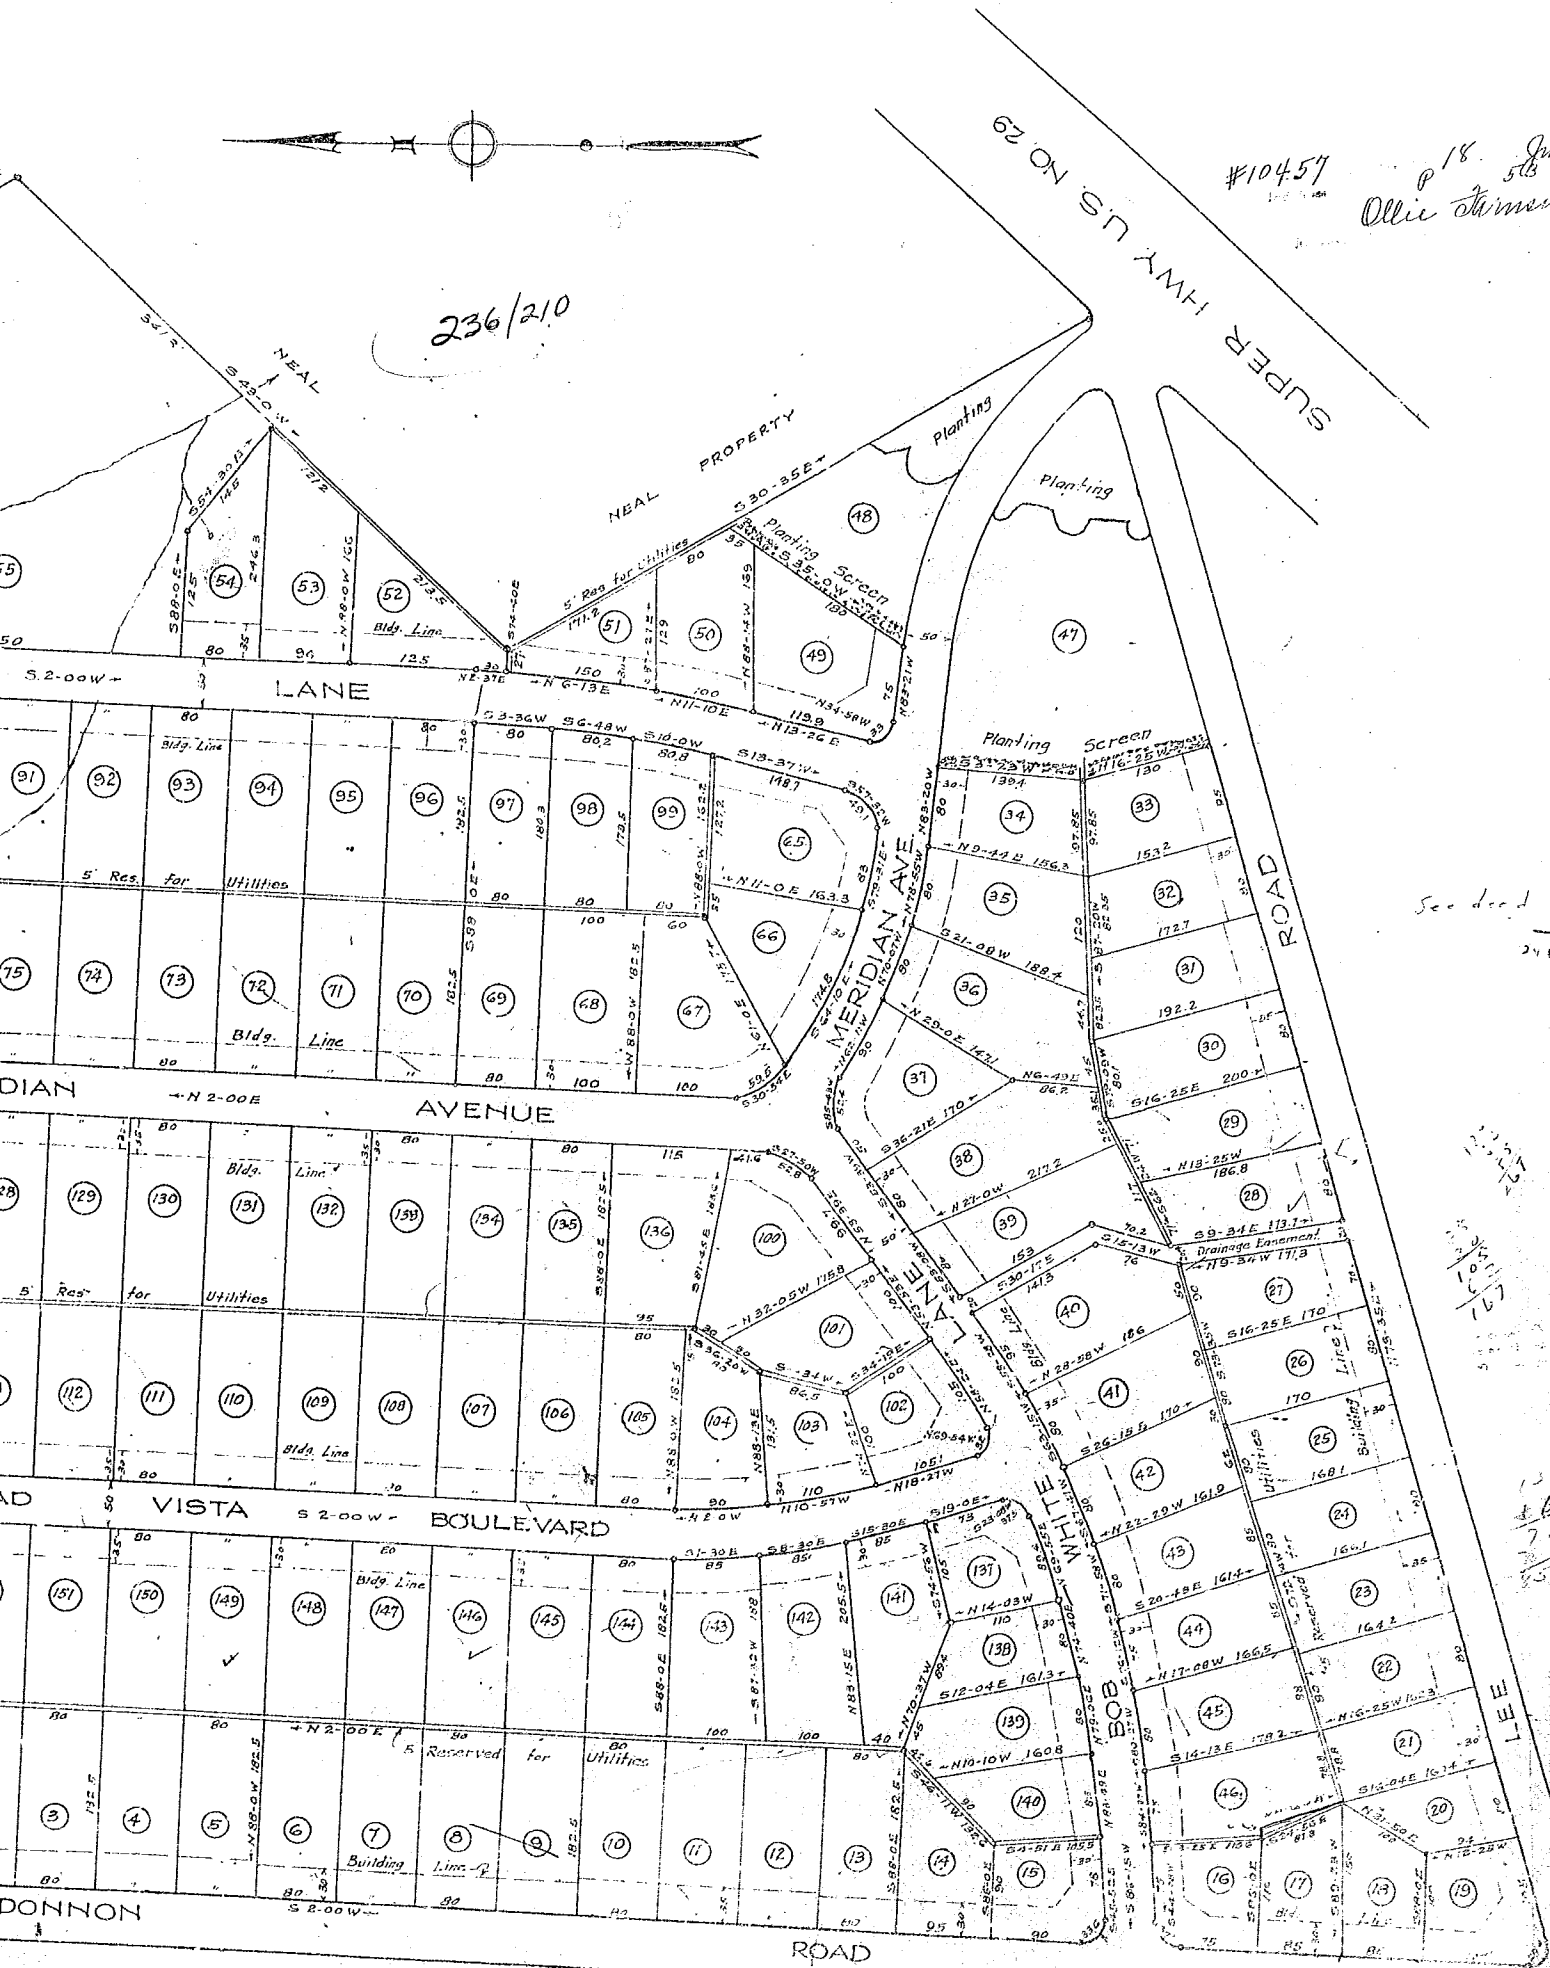

See deed 282/1  
24 Oct 40

10/11/56  
10/11/56

16  
78  
55