


BUNCOMBE ST


N 75° 45' E →

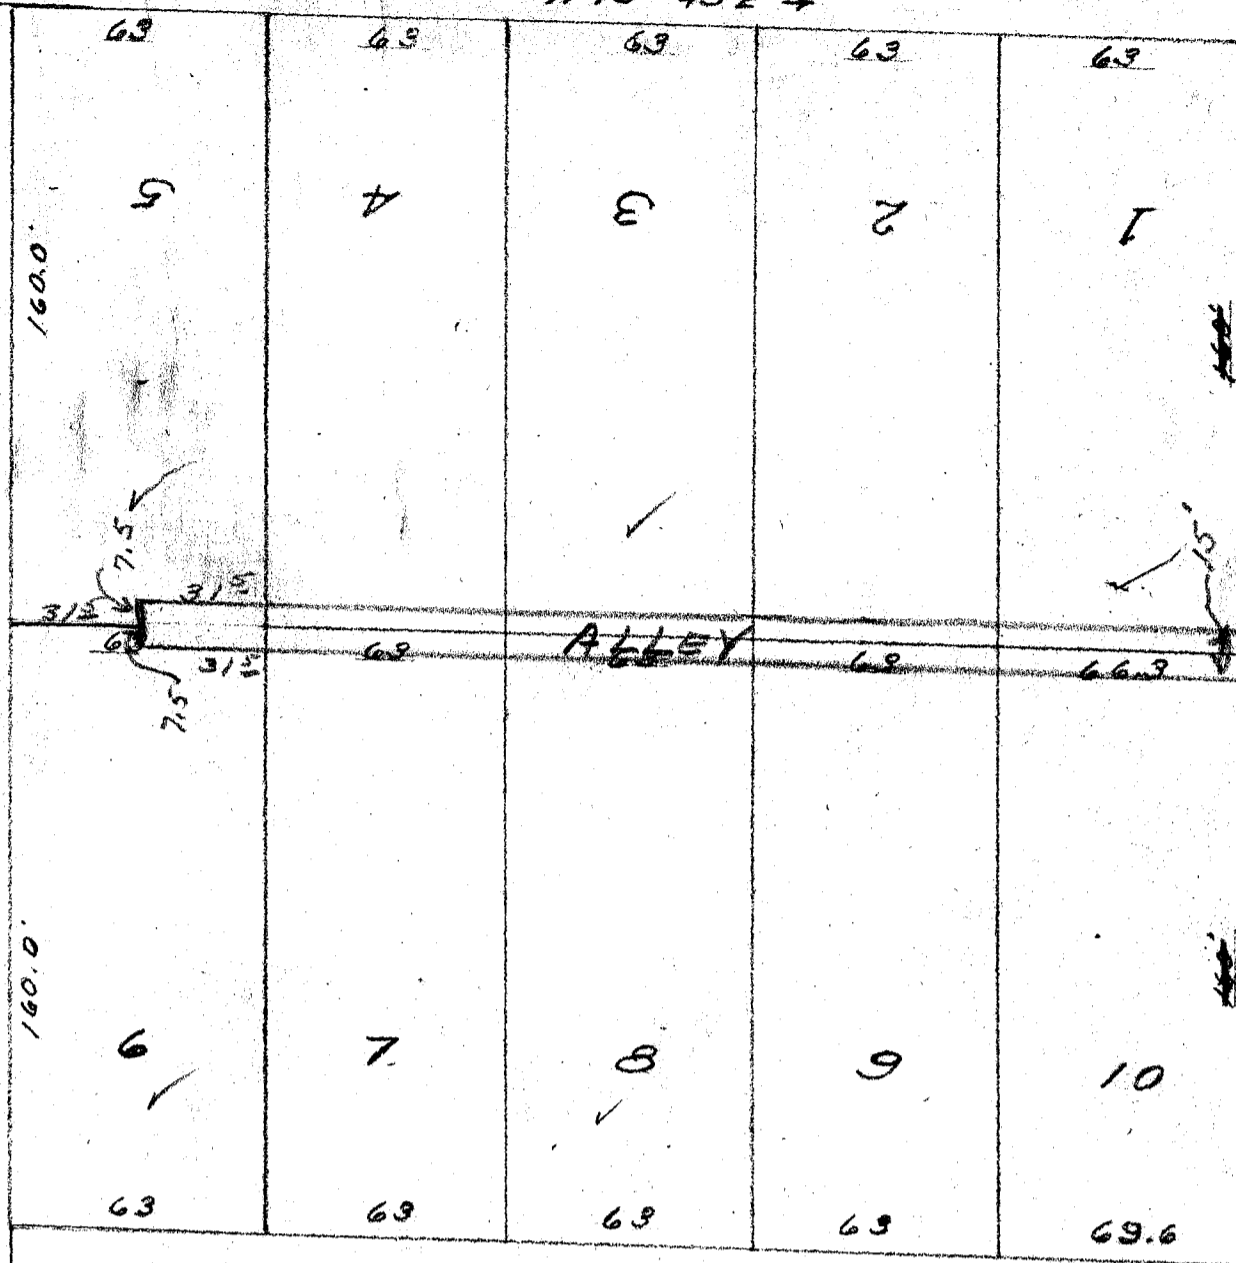

Revised
Nov. 5, 1948
M.W.

BROWN ST. EXT.

← S 73° 45' W

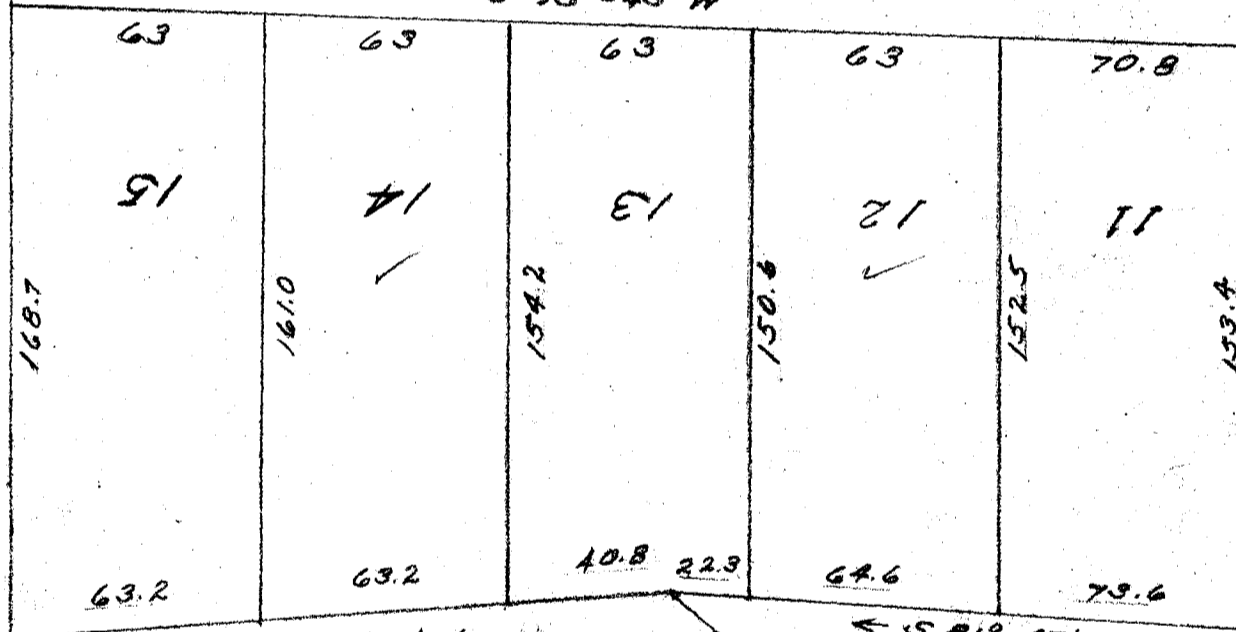

SPRING

N 76° 10' E →

Revised Tracts 1 & 2 From
Plat of H.S. Brockman
Recorded Plat Book F, Page 199
R.M.C. Office, Greenville, S.C.
D.E. Woodward

PROPERTY OF
JUANITA RODGERS

GREER, S.C.

BY
WOODWARD ENG. & CONST. CO.

FEB 1947

4699 SCALE 1"=50'

FILED
GREENVILLE CO. S.C.
MAR 10 12 30 PM 1947
OLLIE FARNSWORTH
R.M.C.

MAR 10 1947

not received

4699
And Recorded in Vol. 8, Page 161
Ollie Farnsworth
Register Meigs Conveyance Greenville County, S.C.

Revised Nov. 5, 1948
M.W.