
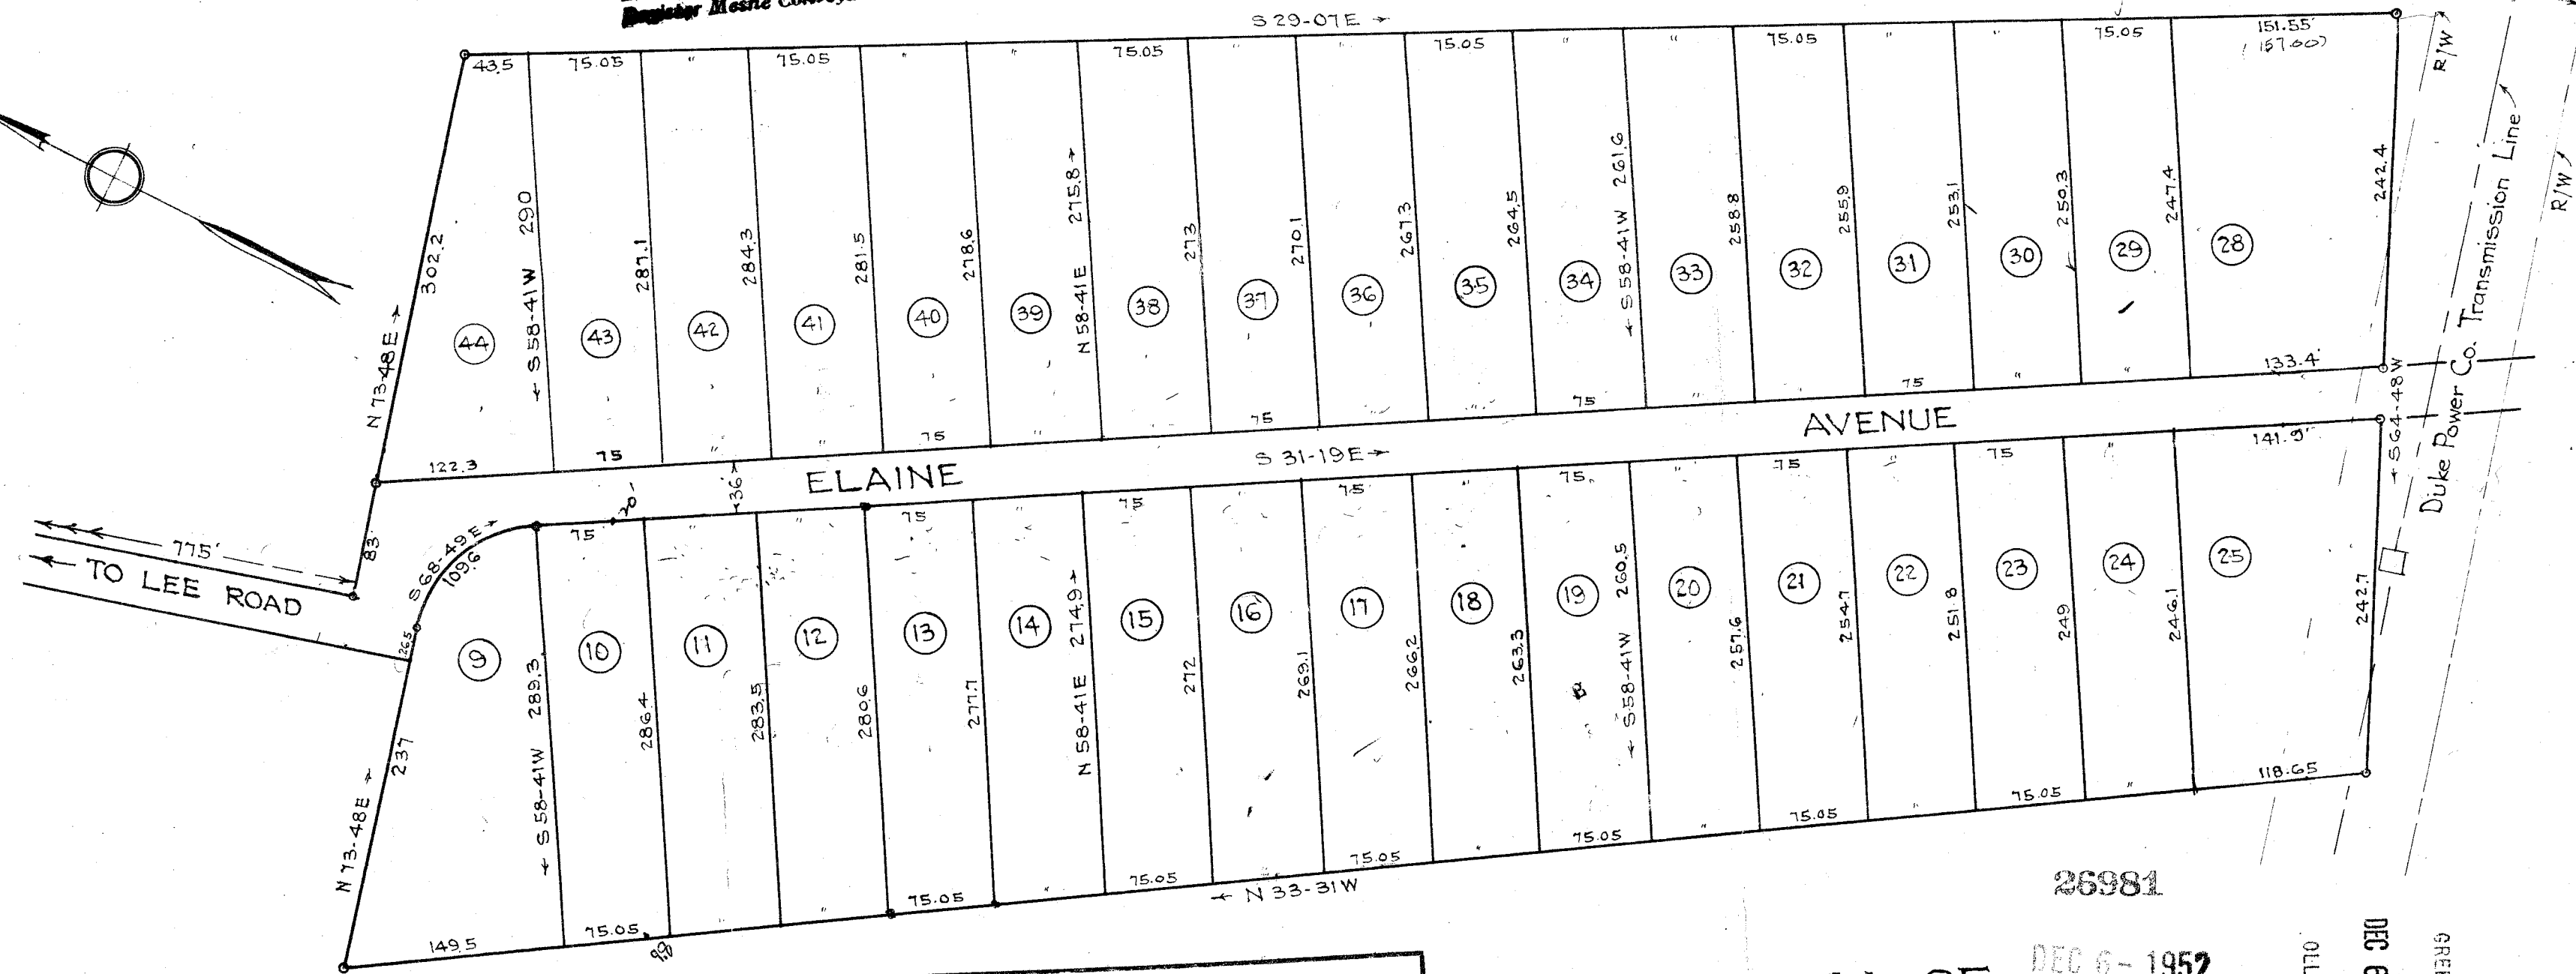


#26981 Filed This 6 day of Dec 1952  
 And Recorded in Vol. 9 Page 12 at  
 Ollie Farnsworth  
 Register Mesne Conveyance Greenville County, S. C.

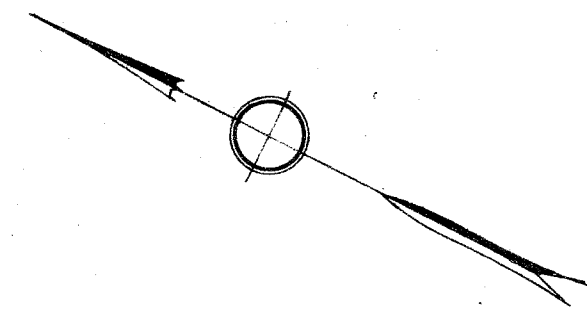

26981

FINAL PLAN APPROVED  
 GREENVILLE CITY PLANNING & ZONING COMMISSION  
 DATE DEC 5 1952 BY *Shelley M. Wood* SECRETARY OF COMMISSION

PROPERTY OF **WILLIAM M. EDWARDS**  
 NEAR GREENVILLE S. C.  
 Scale 1"=100' Jan. 1952

DALTON & NEVES

FILED  
 GREENVILLE CO. S. C.  
 DEC 6 9 02 AM 1952  
 OLLIE FARNSWORTH  
 R. M. C.

Iron Pins at all Corners

