

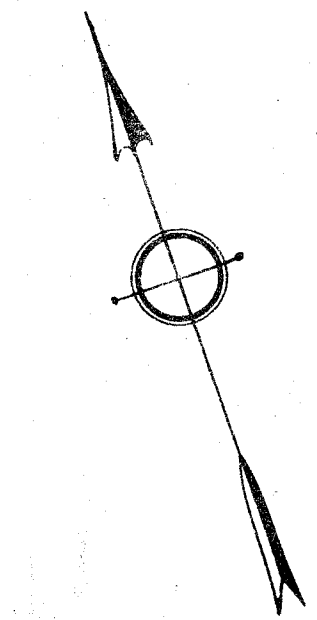


N. LAURENS ST.

N. MAIN STREET

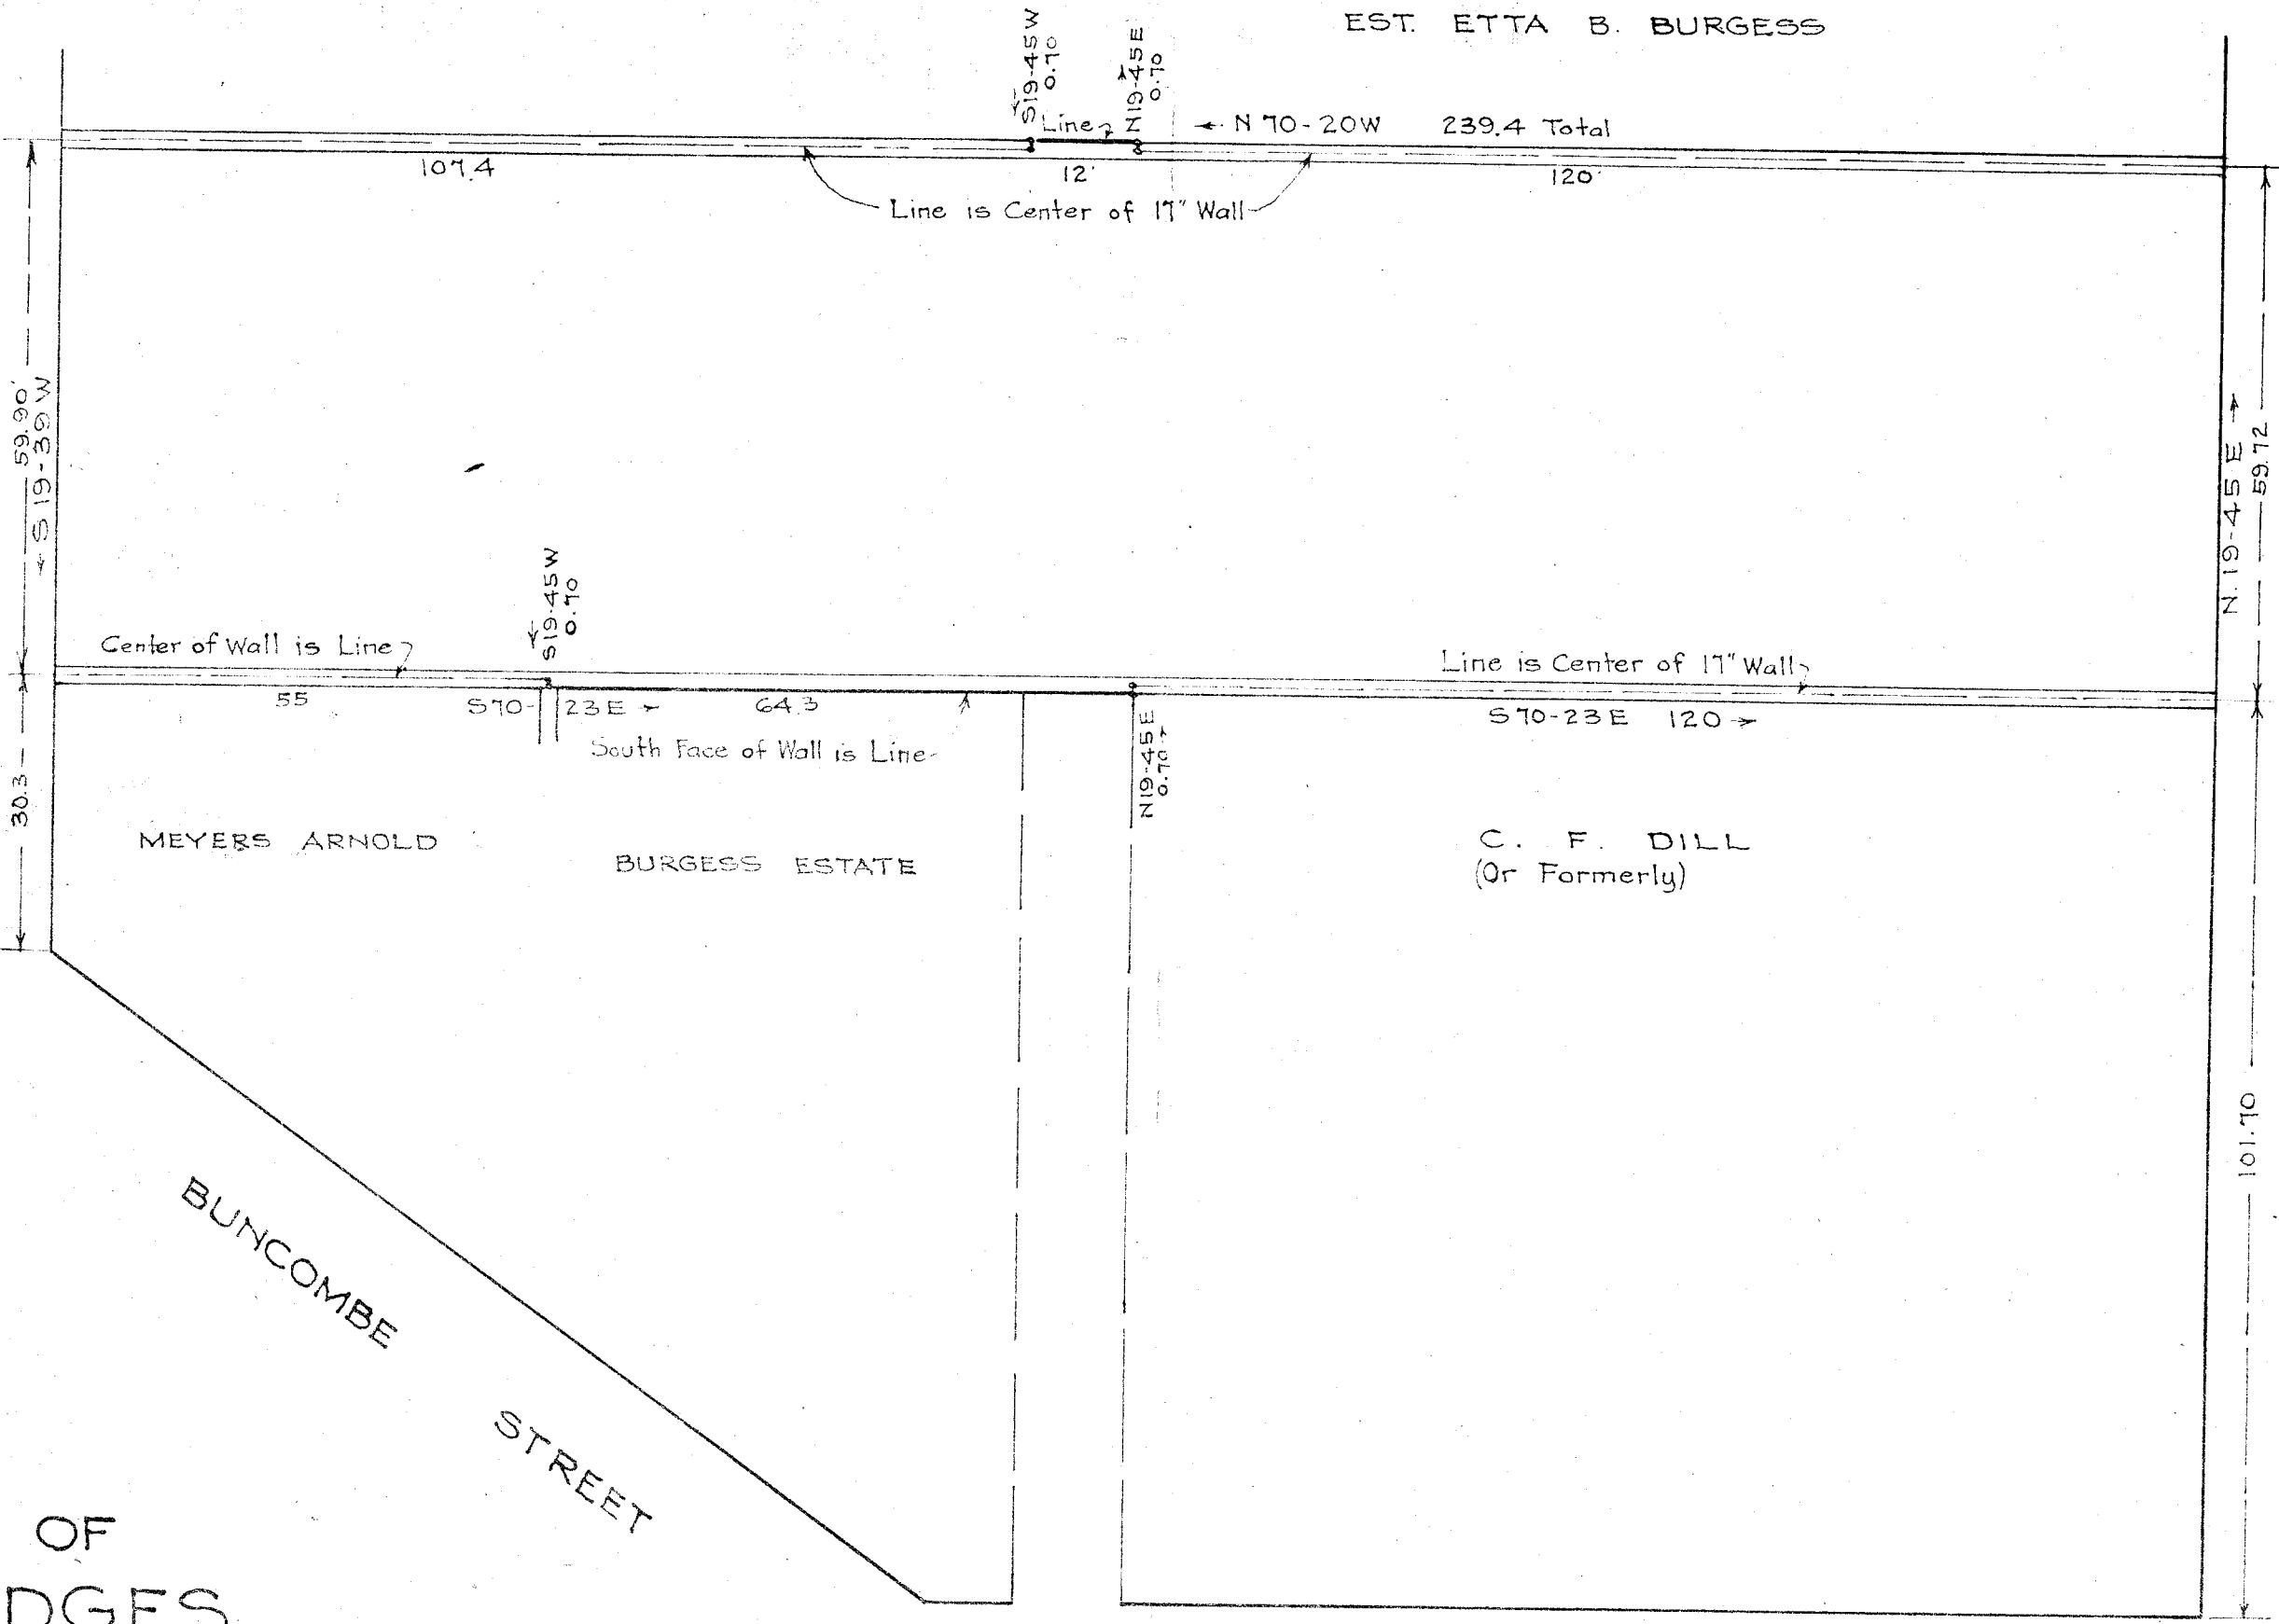

ESTATE OF
J. F. HODGES
 GREENVILLE S. C.
 Scale 1" = 20' Aug. 1948

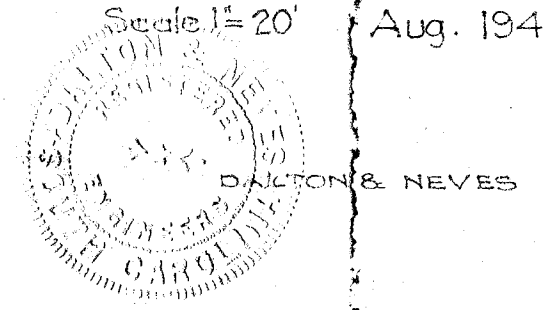

18014
 AUG 17 1948

F. Book 251

18014 Filed This 17 day of Aug 1948
 And Recorded in Vol. 8 Page 119 at M.
 Ollie Jamesworth
 Register Mesne Conveyance Greenville County, S. C.