
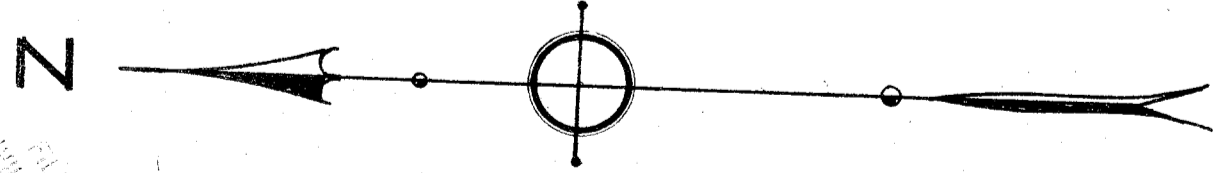


SECTION NO. 5
BLOCKS I J K L
EAST HIGHLANDS ESTATES
GREENVILLE CO. S.C.
Scale 1/4" = 100'
Feb. 1941

DALTON & NEVES

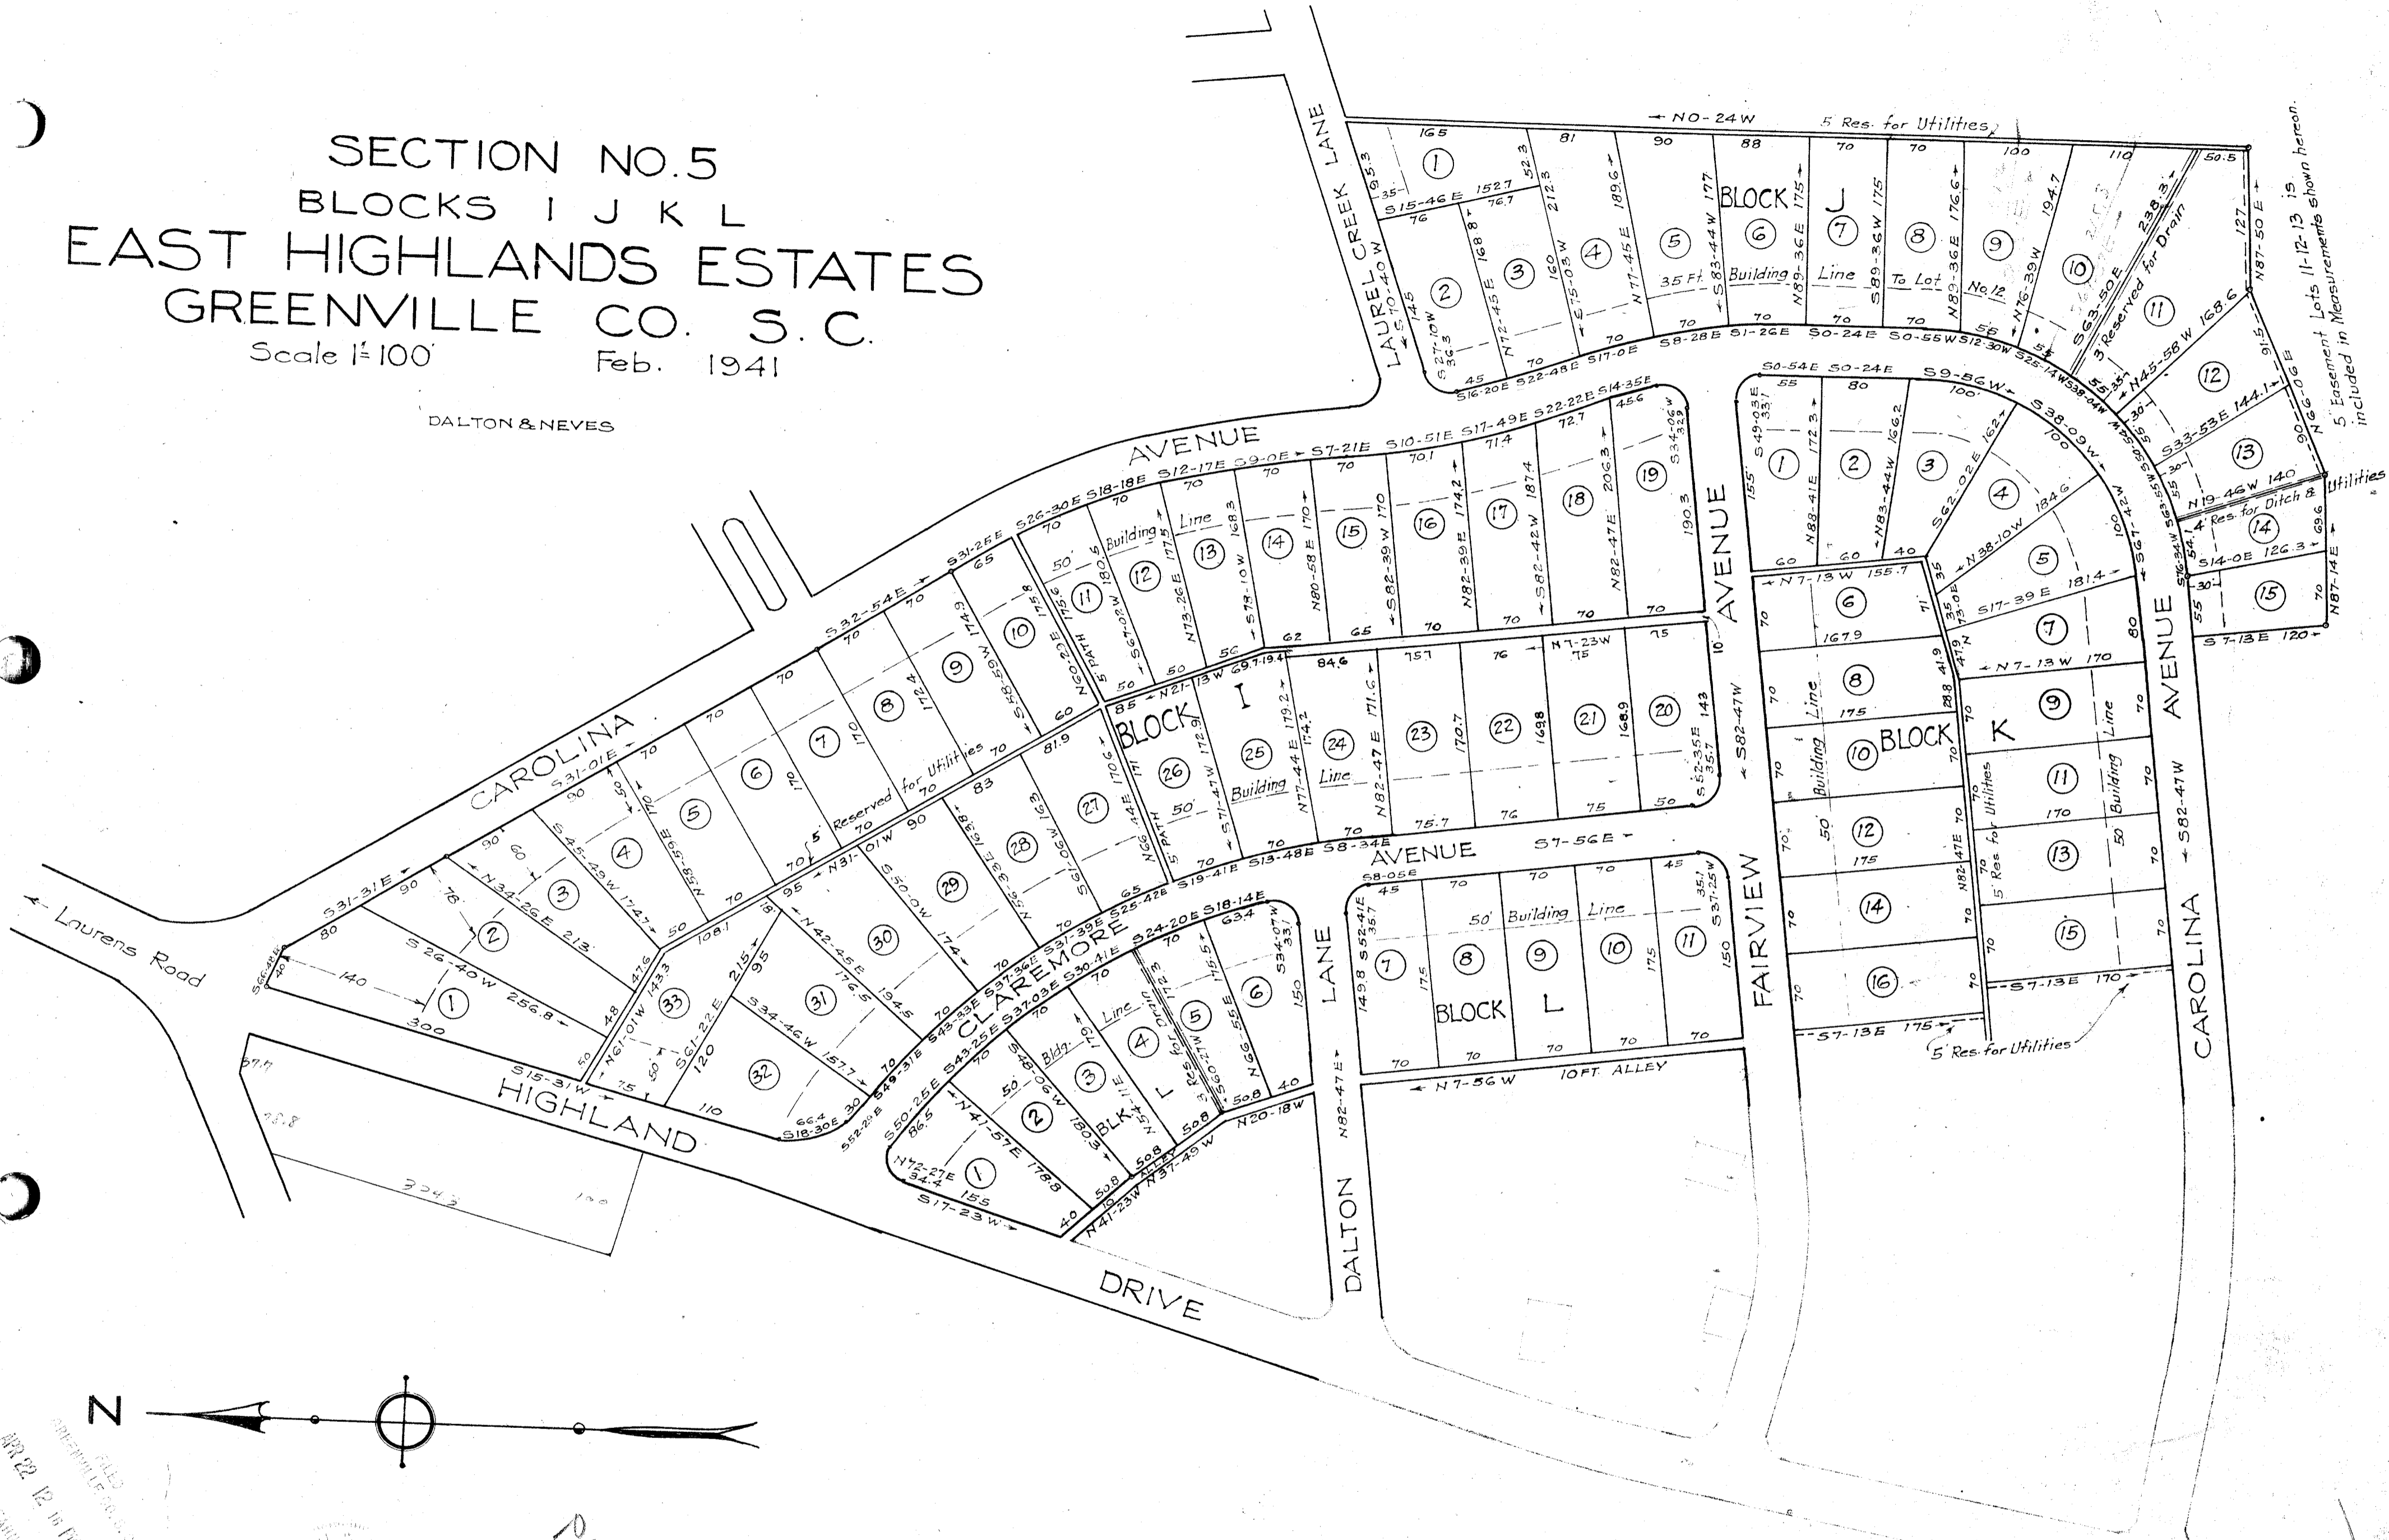

APR 22 12 10 PM 1941
GREENVILLE S.C.
DALTON & NEVES

150

APR 21 1949

9310

Iron Pins at all Corners.
Revision Lots 20-24 Inc. Blk. I made April 14 1949

Plot Make reference on original Plat. (K-78+80)