


NOTE:

CONTINUED FROM DWG. NO. 100-16

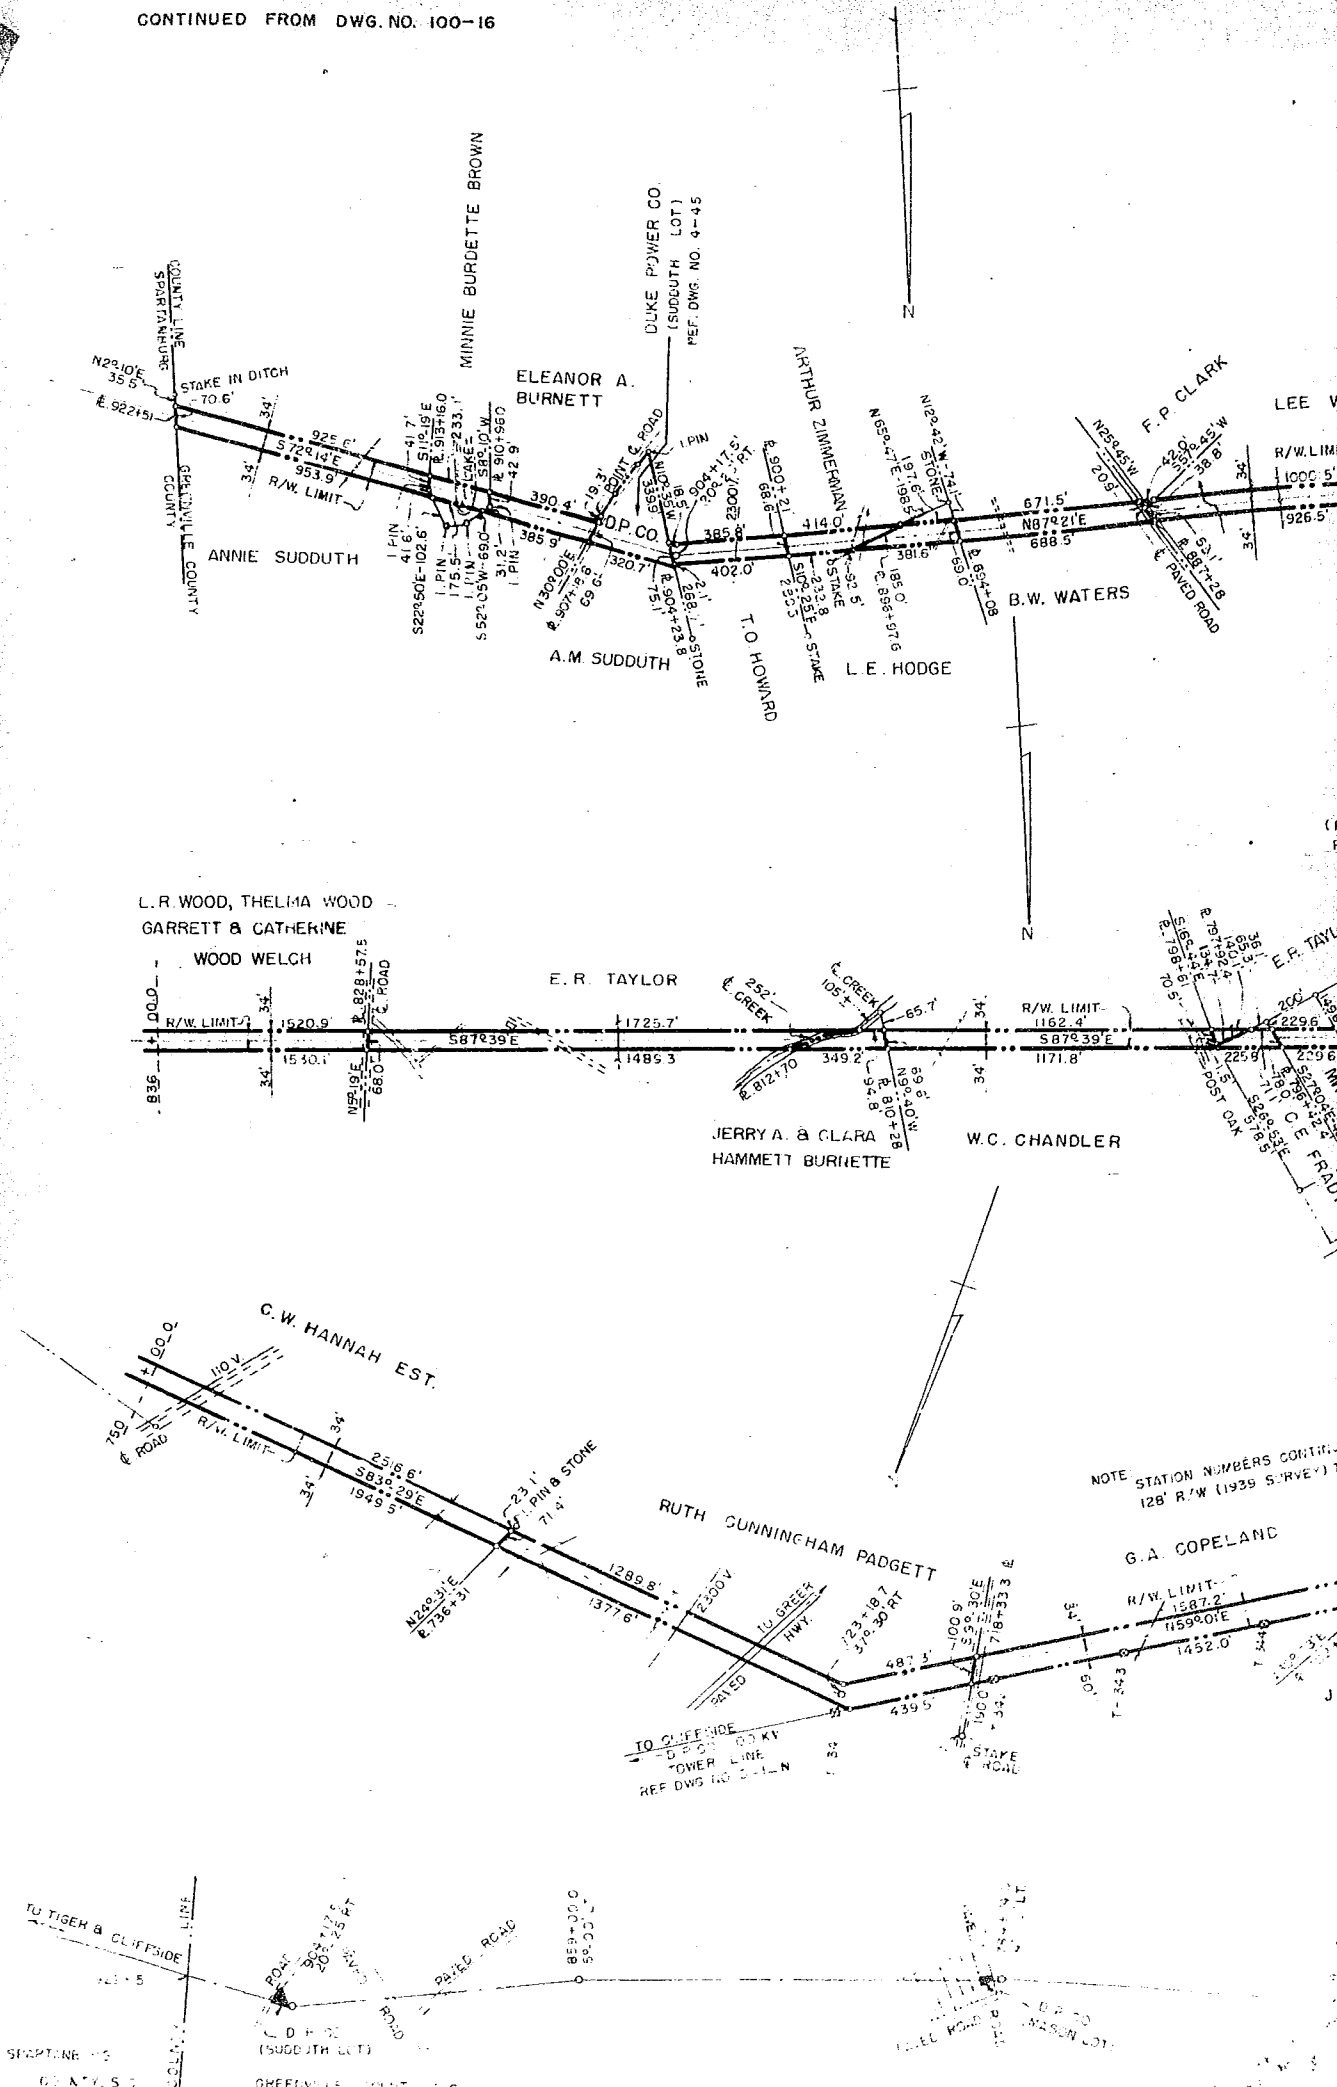

NOTE STATION NUMBERS CONTINUED
128' R/W (1939 SURVEY) TO

SPARTANBURG COUNTY GREENVILLE COUNTY

ALIGNMENT OF LINE
SCALE 1" = 2000'