


GREENVILLE, S.C.
 FEB 21 11:02 AM 1949
 OLIE PARSONS
 S. NO.

R. A. JOLLEY
 P. D. MEADORS
 C. DOUGLAS WILSON

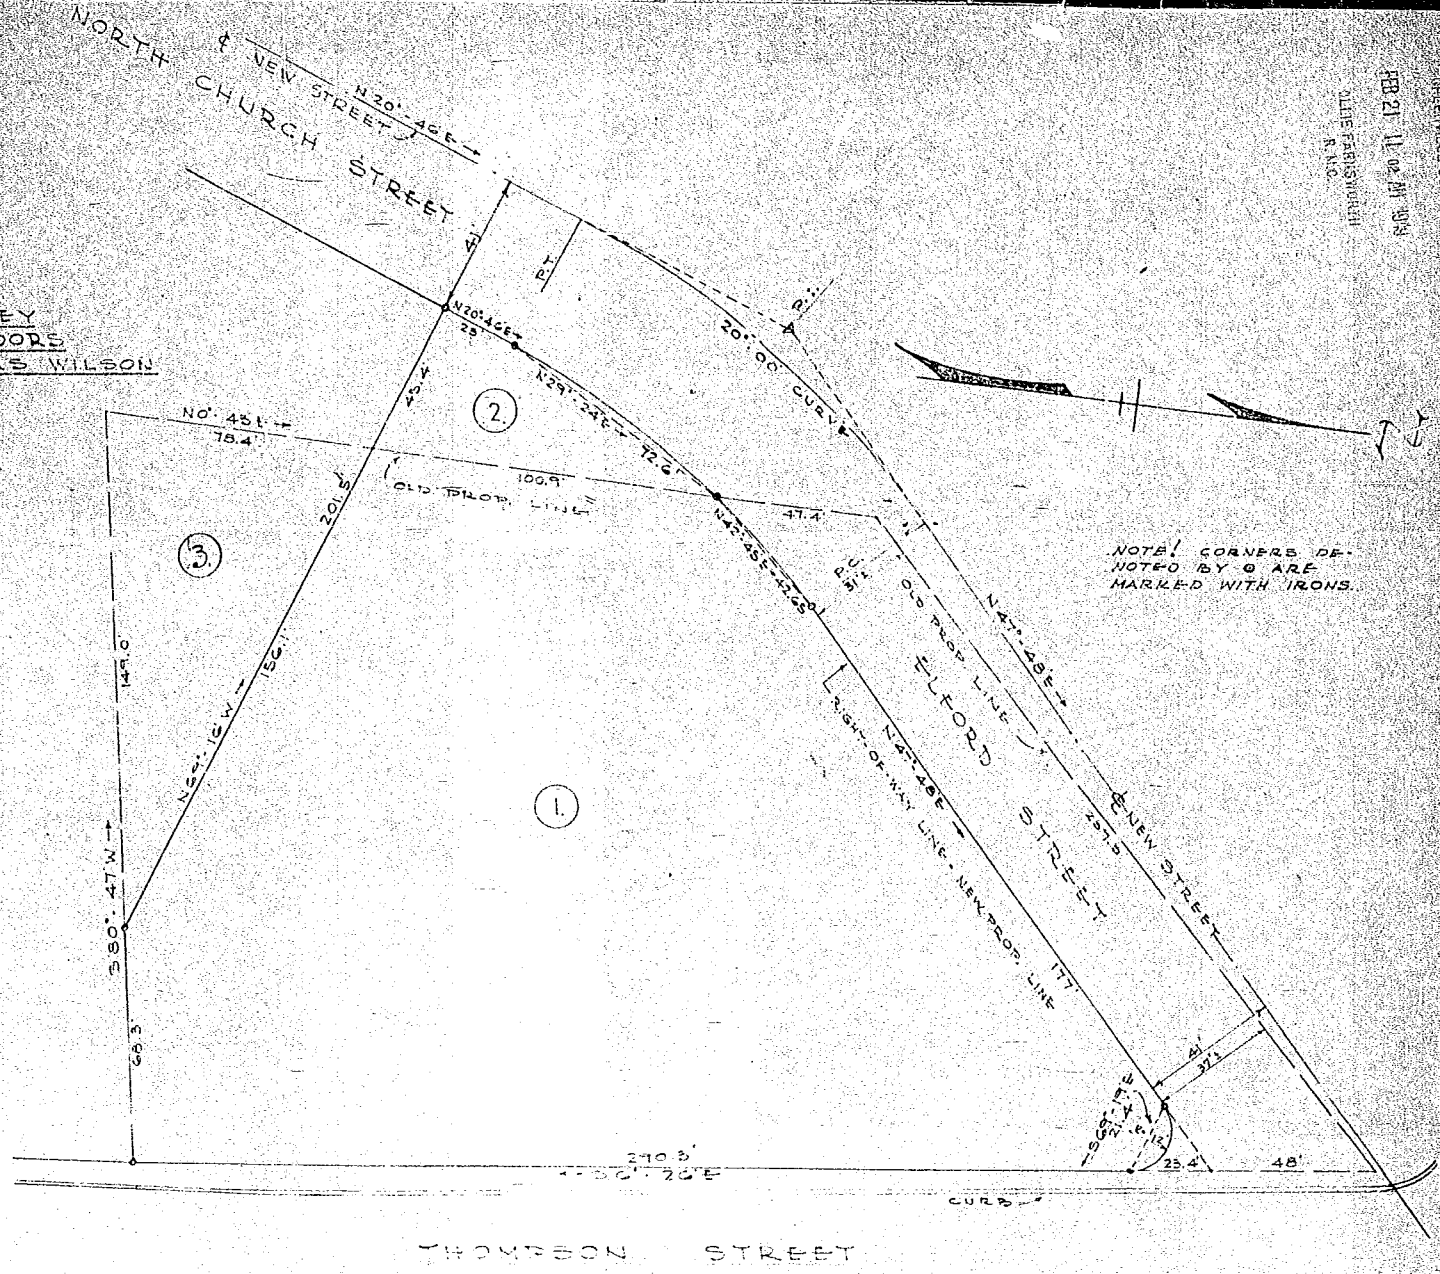

NOTE! CORNERS DENOTED BY @ ARE MARKED WITH IRONS.

THOMPSON STREET

PLAT SHOWING PROPERTY OF

PARCELS 1 AND 2
 MRS. HARRIET BOE COSEWELL

3910

PARCEL 3
 R. A. JOLLEY, P. D. MEADORS, C. DOUGLAS WILSON

FEB 21 1949

LOCATED IN THE CITY OF GREENVILLE, S. C.
 SCALE: 1" = 30'

NOV. 26, 1948

PREPARED BY ENGINEERS
 SUPERVISOR'S OFFICE

Recorded February 21st, 1949 at 11:02 A. M. #3910