


LINE
29.00
36.00
52.00
62.00
81.00
114.00
179.00
311.00
564.15
109.10
165.00
138.00
121.00
580.00
100.00
105.90
143.00
225.49
185.00
461.30
552.58


STATE OF FLORIDA
ORANGE COUNTY
State of Florida
Stubble
Floate

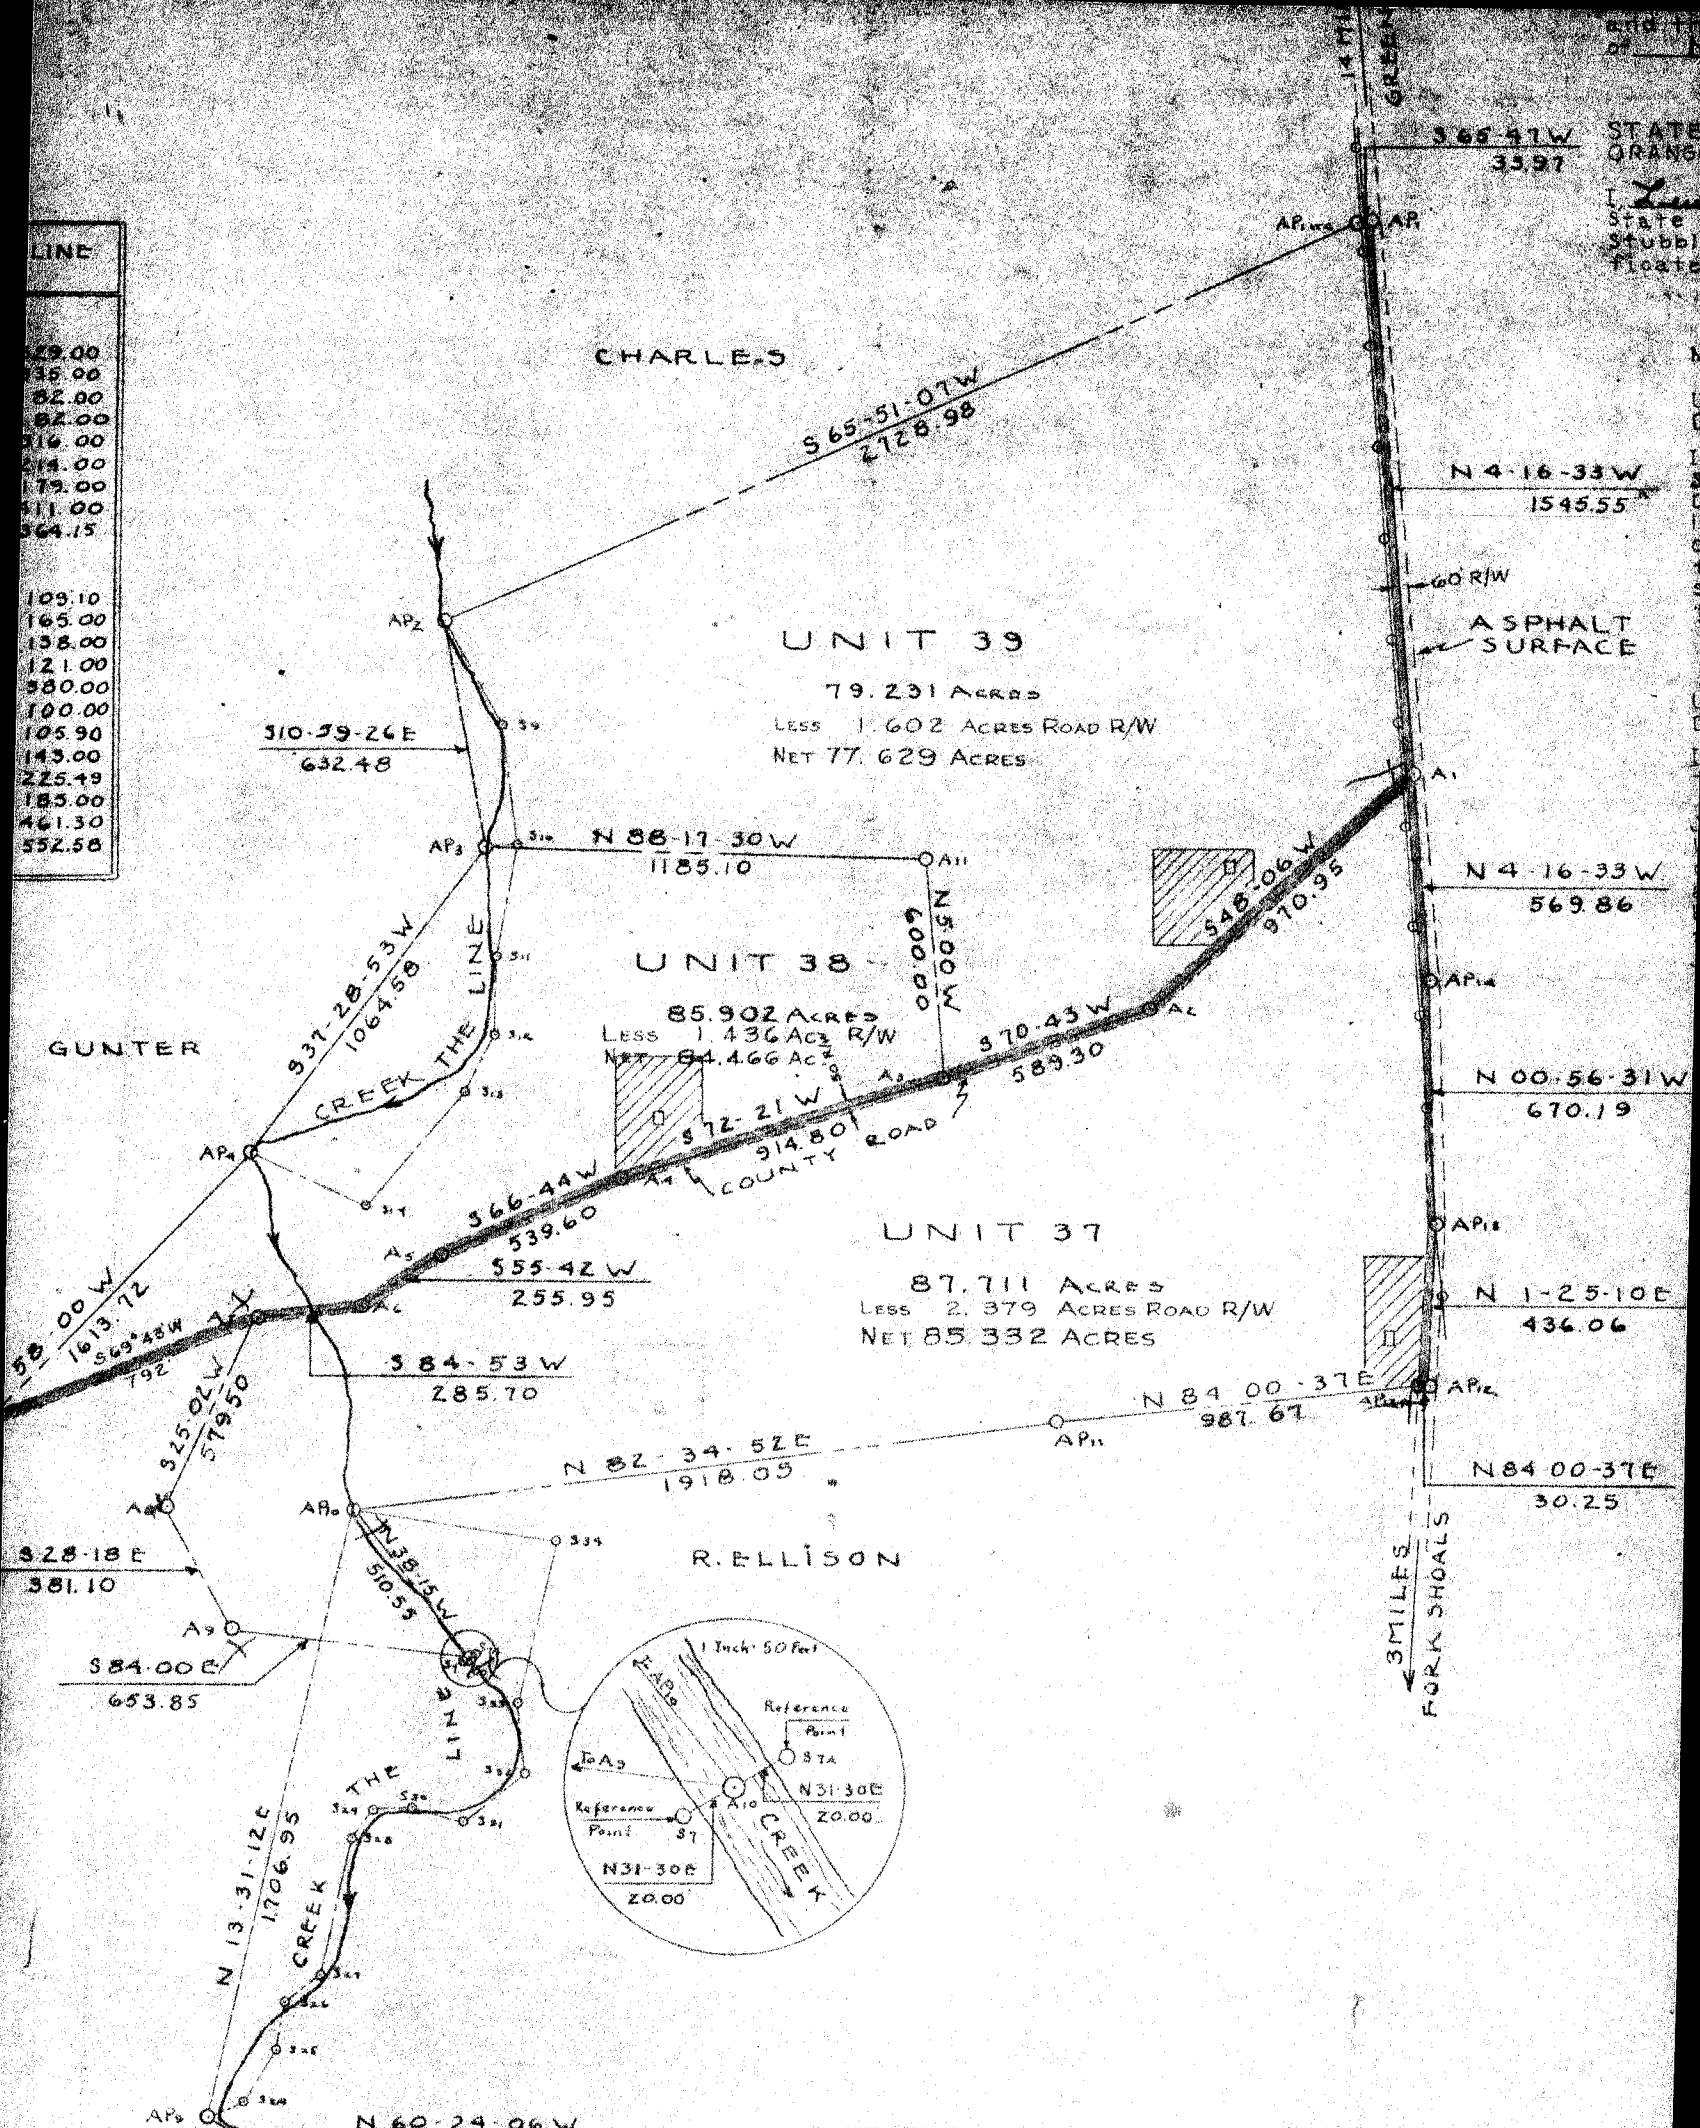

UNIT 39
79.231 ACRES
LESS 1.602 ACRES ROAD R/W
NET 77.629 ACRES

UNIT 38
85.902 ACRES
LESS 1.436 ACRES R/W
NET 84.466 ACRES

UNIT 37
87.711 ACRES
LESS 2.379 ACRES ROAD R/W
NET 85.332 ACRES

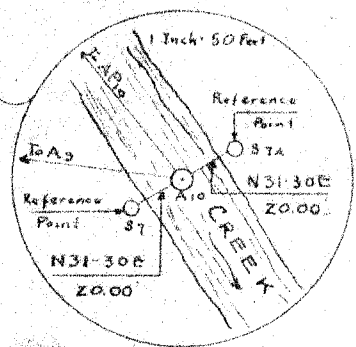

DETAIL OF REFERENCE MARKS

- APIVC - AP8 BRASS CAPPED 2" IRON PIPE
- AP9 NAIL IN MAPLE TREE
- API0 IRON AXLE
- API1 BRASS CAPPED 2" IRON PIPE
- API2-API11 NAIL IN E HIGHWAY
- API12 - API11 BRASS CAPPED 2" IRON PIPE
- ST7, ST8 { REFERENCE POINTS ON BANK OF CREEK - BRASS CAPPED 2" IRON PIPE
- AP2R { REFERENCE POINT ON ROAD R/W (BRASS CAPPED 2" IRON PIPE)