



196

26954

NOV 14 1949

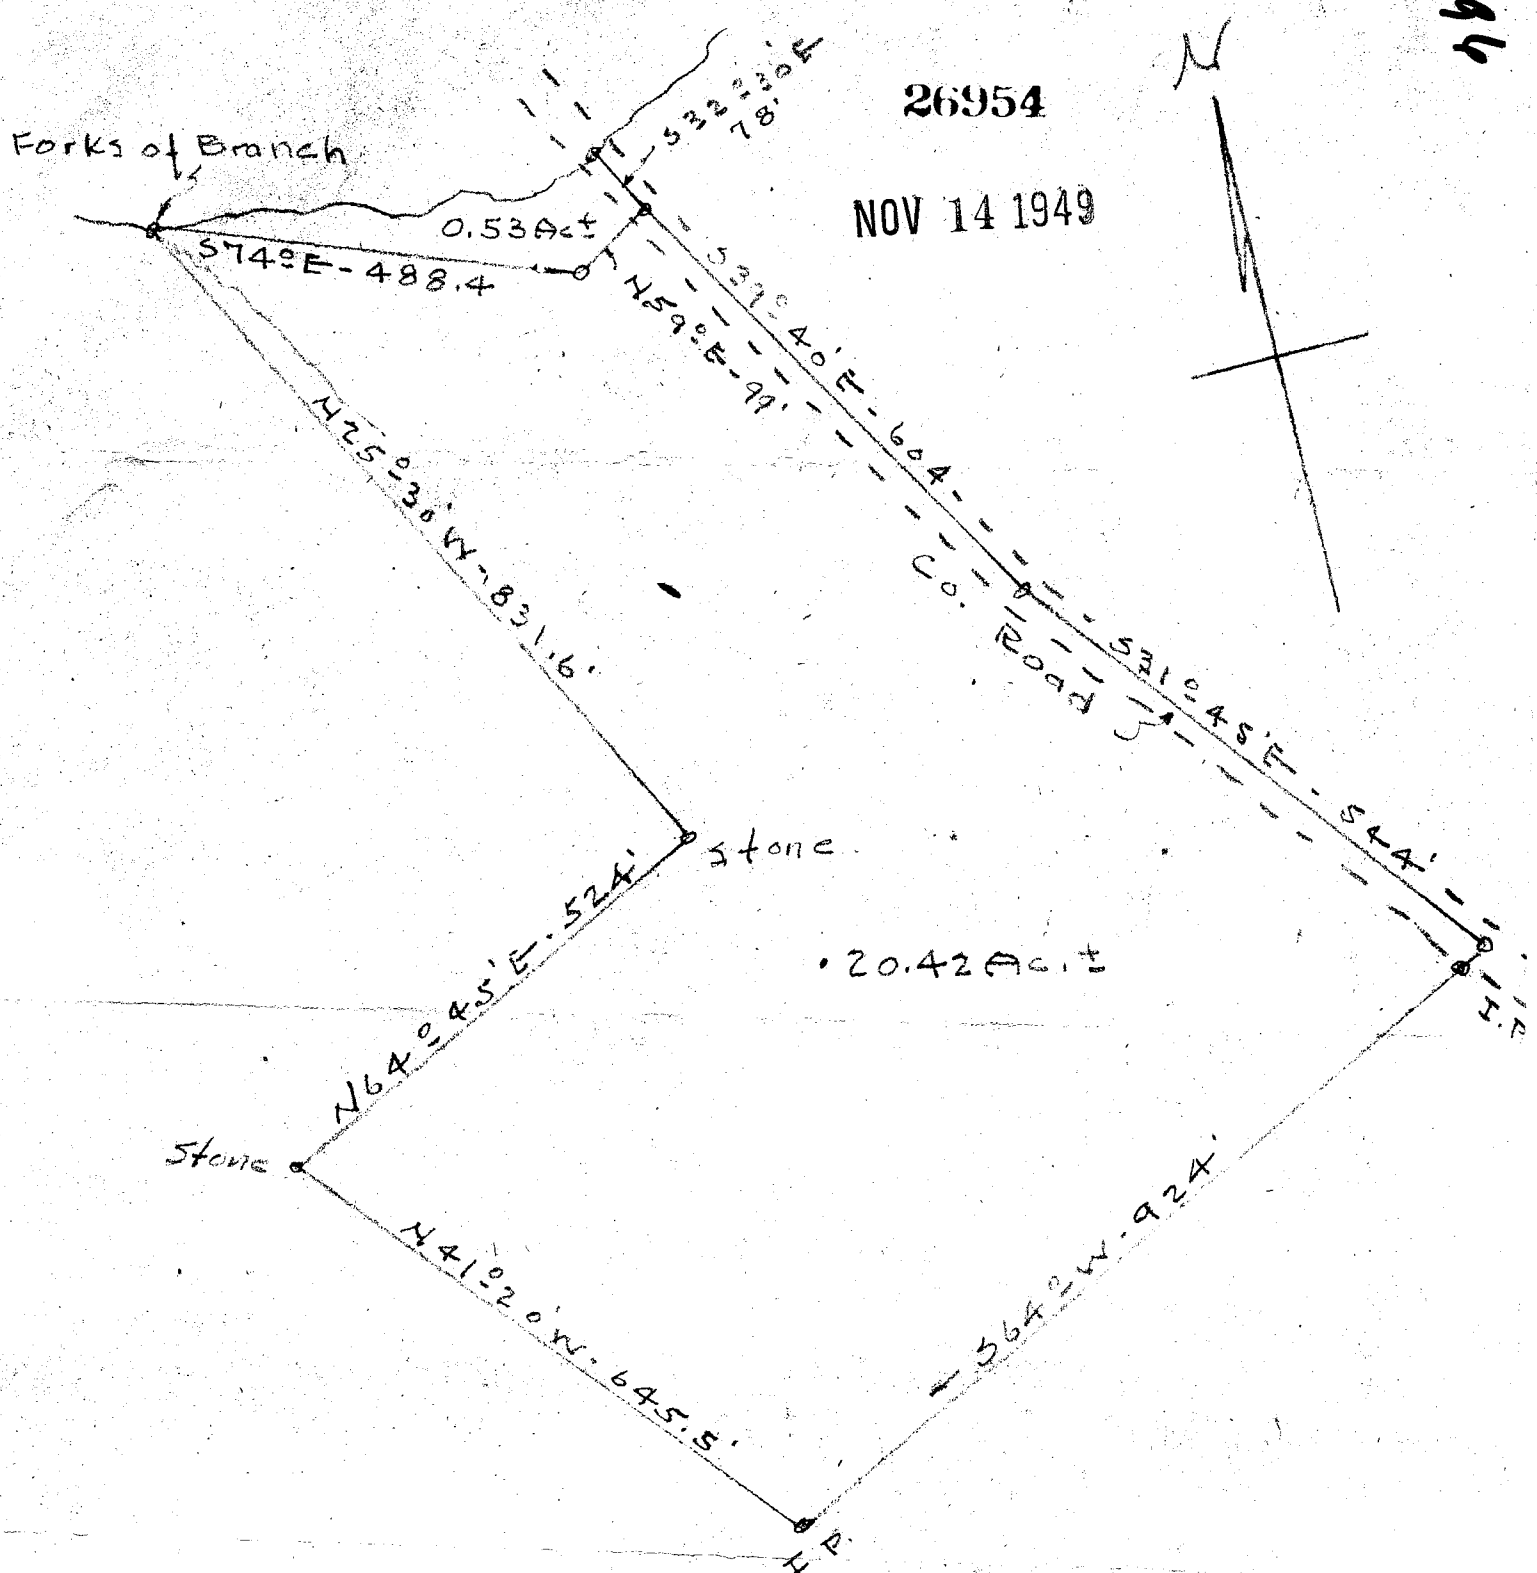

PROPERTY OF
 PEARL F. BLACKWOOD
 Near Marietta-S.C. Greenville Co.
 Scale 1"=200' - Jan. 31. 49

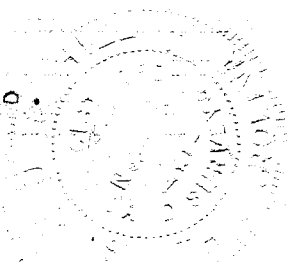

J.C. Hill - L.S. 200

#26954 Filed Thu 14 day of Nov. 1949

And Recorded in Vol. 4 Page 196 at 10:13 P.M.

Carrie Farnsworth

Register Mesne Conveyance Greenville County, S. C.