


9963
 And Recorded 30 April 1949
 169
 Ollie Farnsworth
 Register Mesne Conveyance Greenville County, S. C.

FILED
 GREENVILLE CO. S. C.


APR 30 11 05 AM 1949

OLLIE FARNSWORTH
 R.M.C.

9963
 APR 30 1949

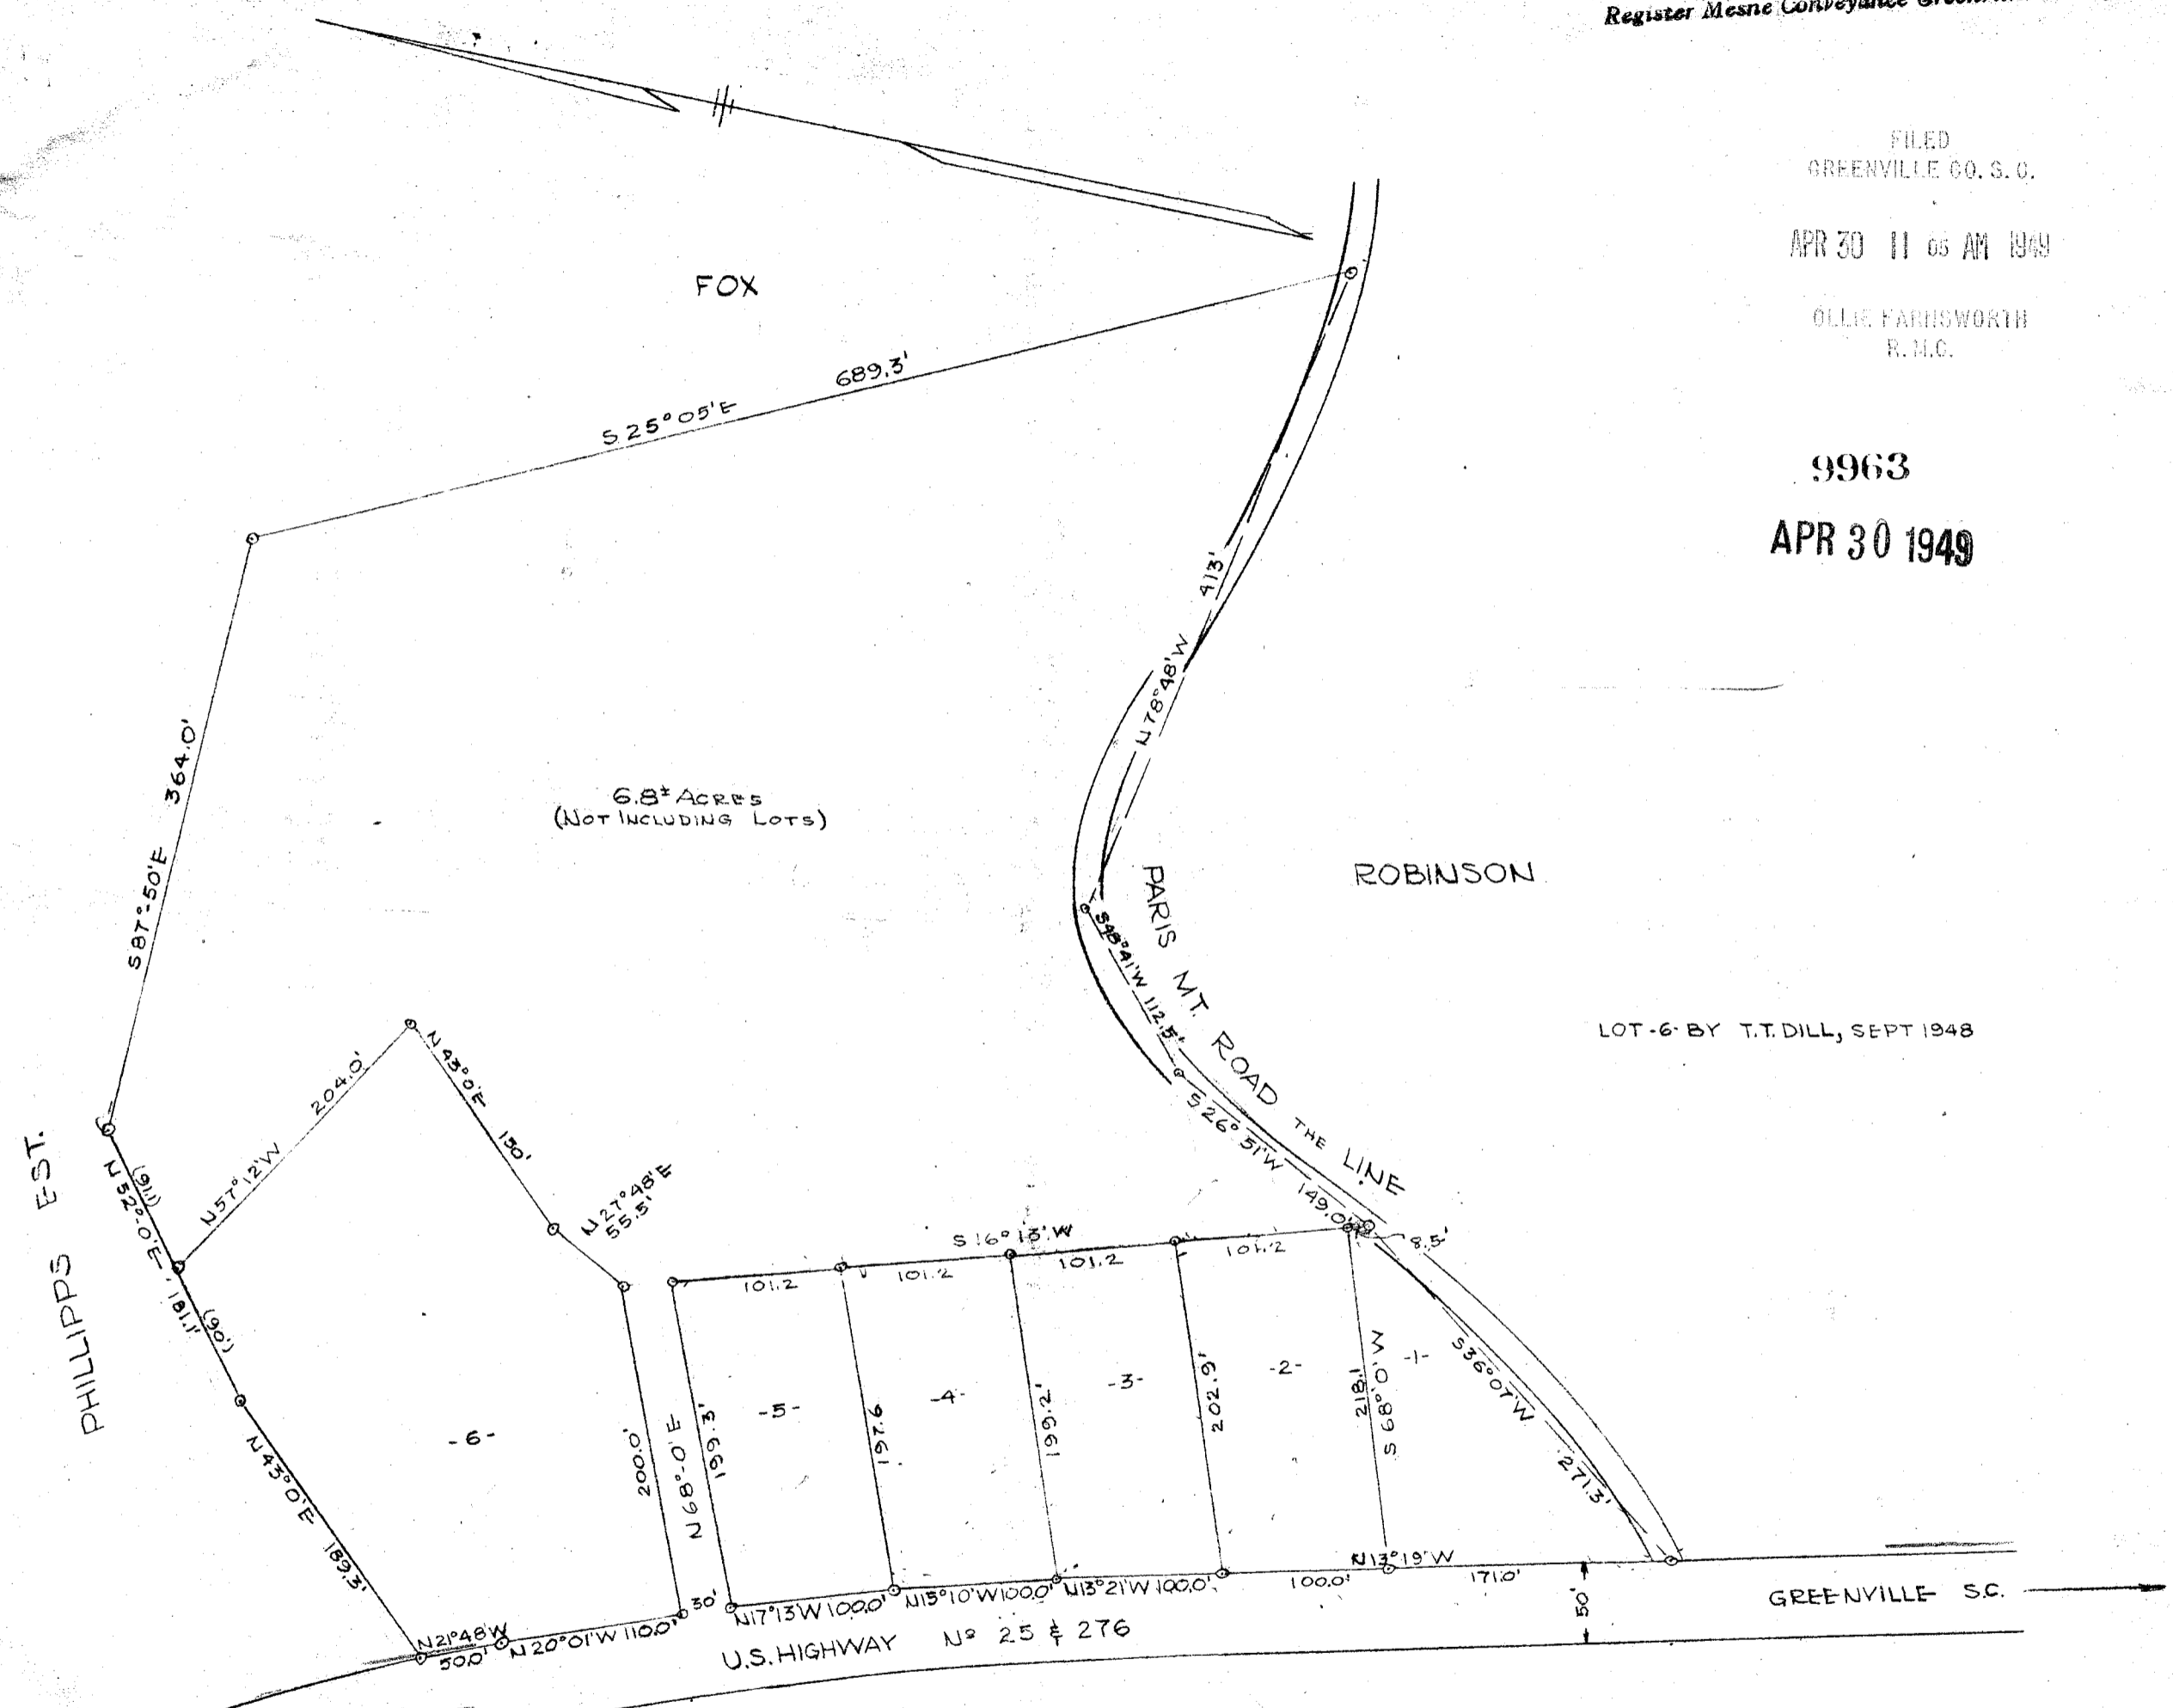

PROPERTY OF
 J. S. FOX
 GREENVILLE COUNTY
 SCALE 1" = 100 FT APRIL 1949

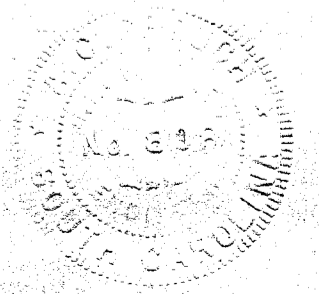

PIEDMONT ENGINEERING SERVICE
 GREENVILLE S.C.

B21P33