



W-27

9530

April 25. 49
11:21 a.m.

9530 Filed This 25 day of April 1949
and Recorded in Vol. W Page 27 at M.
Ollie Jamnawast

69
32
113

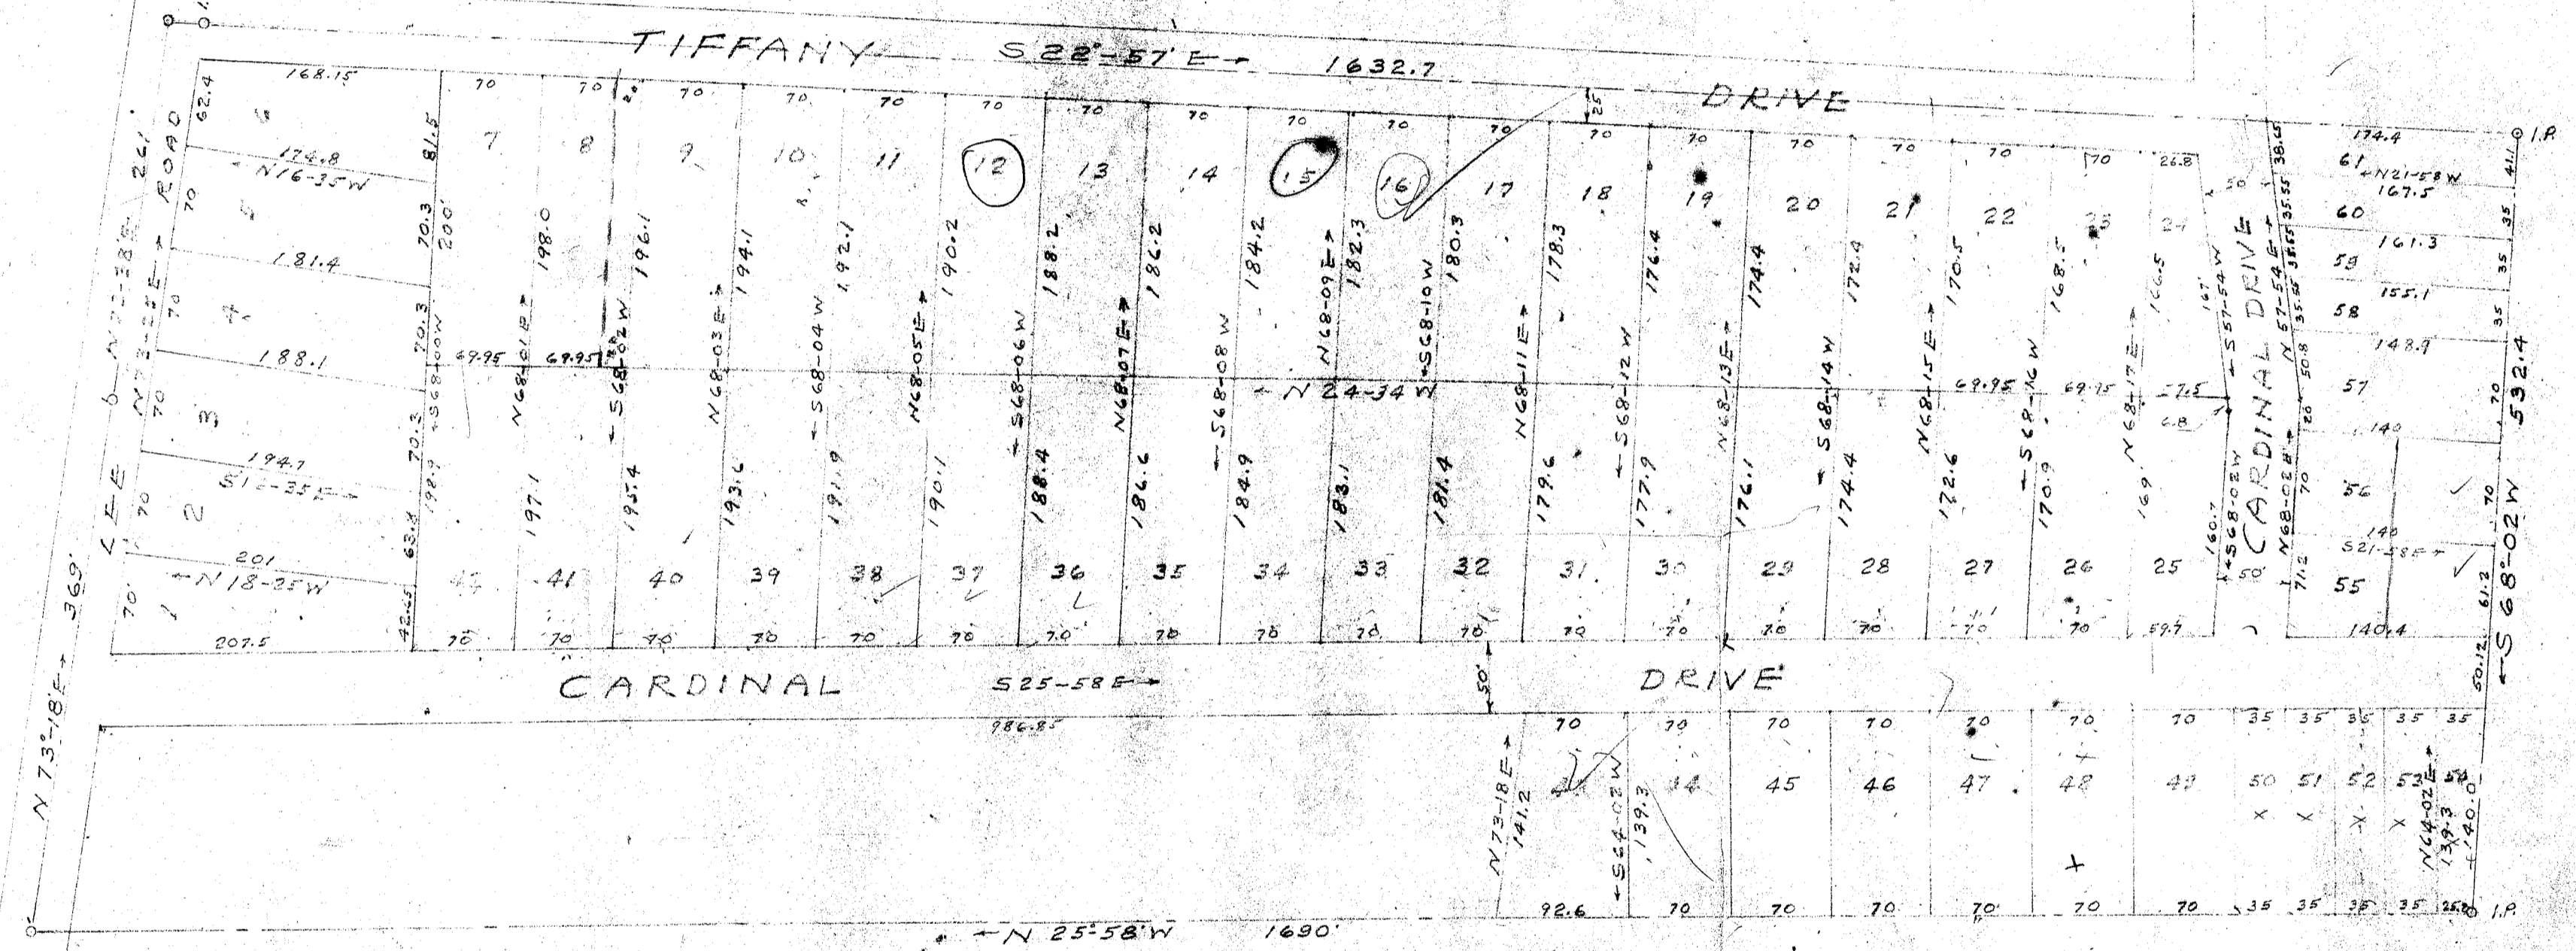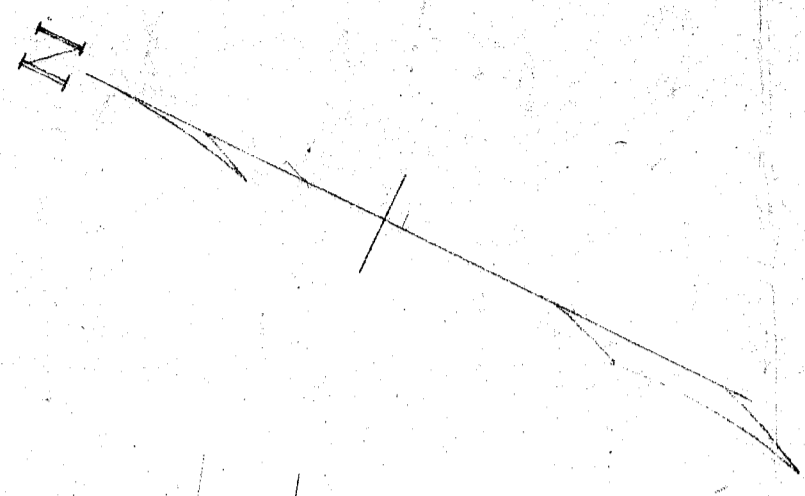

CARDINAL PARK
PROPERTY OF
OSCAR L. AYERS
GREENVILLE S.C.
SCALE 1"=100' DATE APRIL 25, 49

Iron Pins at all Corners

RK CAMPBELL