

FILED  
GREENVILLE S.C.

AUG 7 11 07 AM 1953


OLIE FARNSWORTH  
R.N.C.

This Plat made from actual field surveys  
under my supervision

Signed *W. T. Bidwell* June 26, 1953.  
Reg. Prac. Engr.

This certifies that I am the owner of  
Property shown on this Plat and approve  
the subdivision as shown

Signed *W. T. Bidwell* OWNER  
*Charles E. Farnsworth* Address

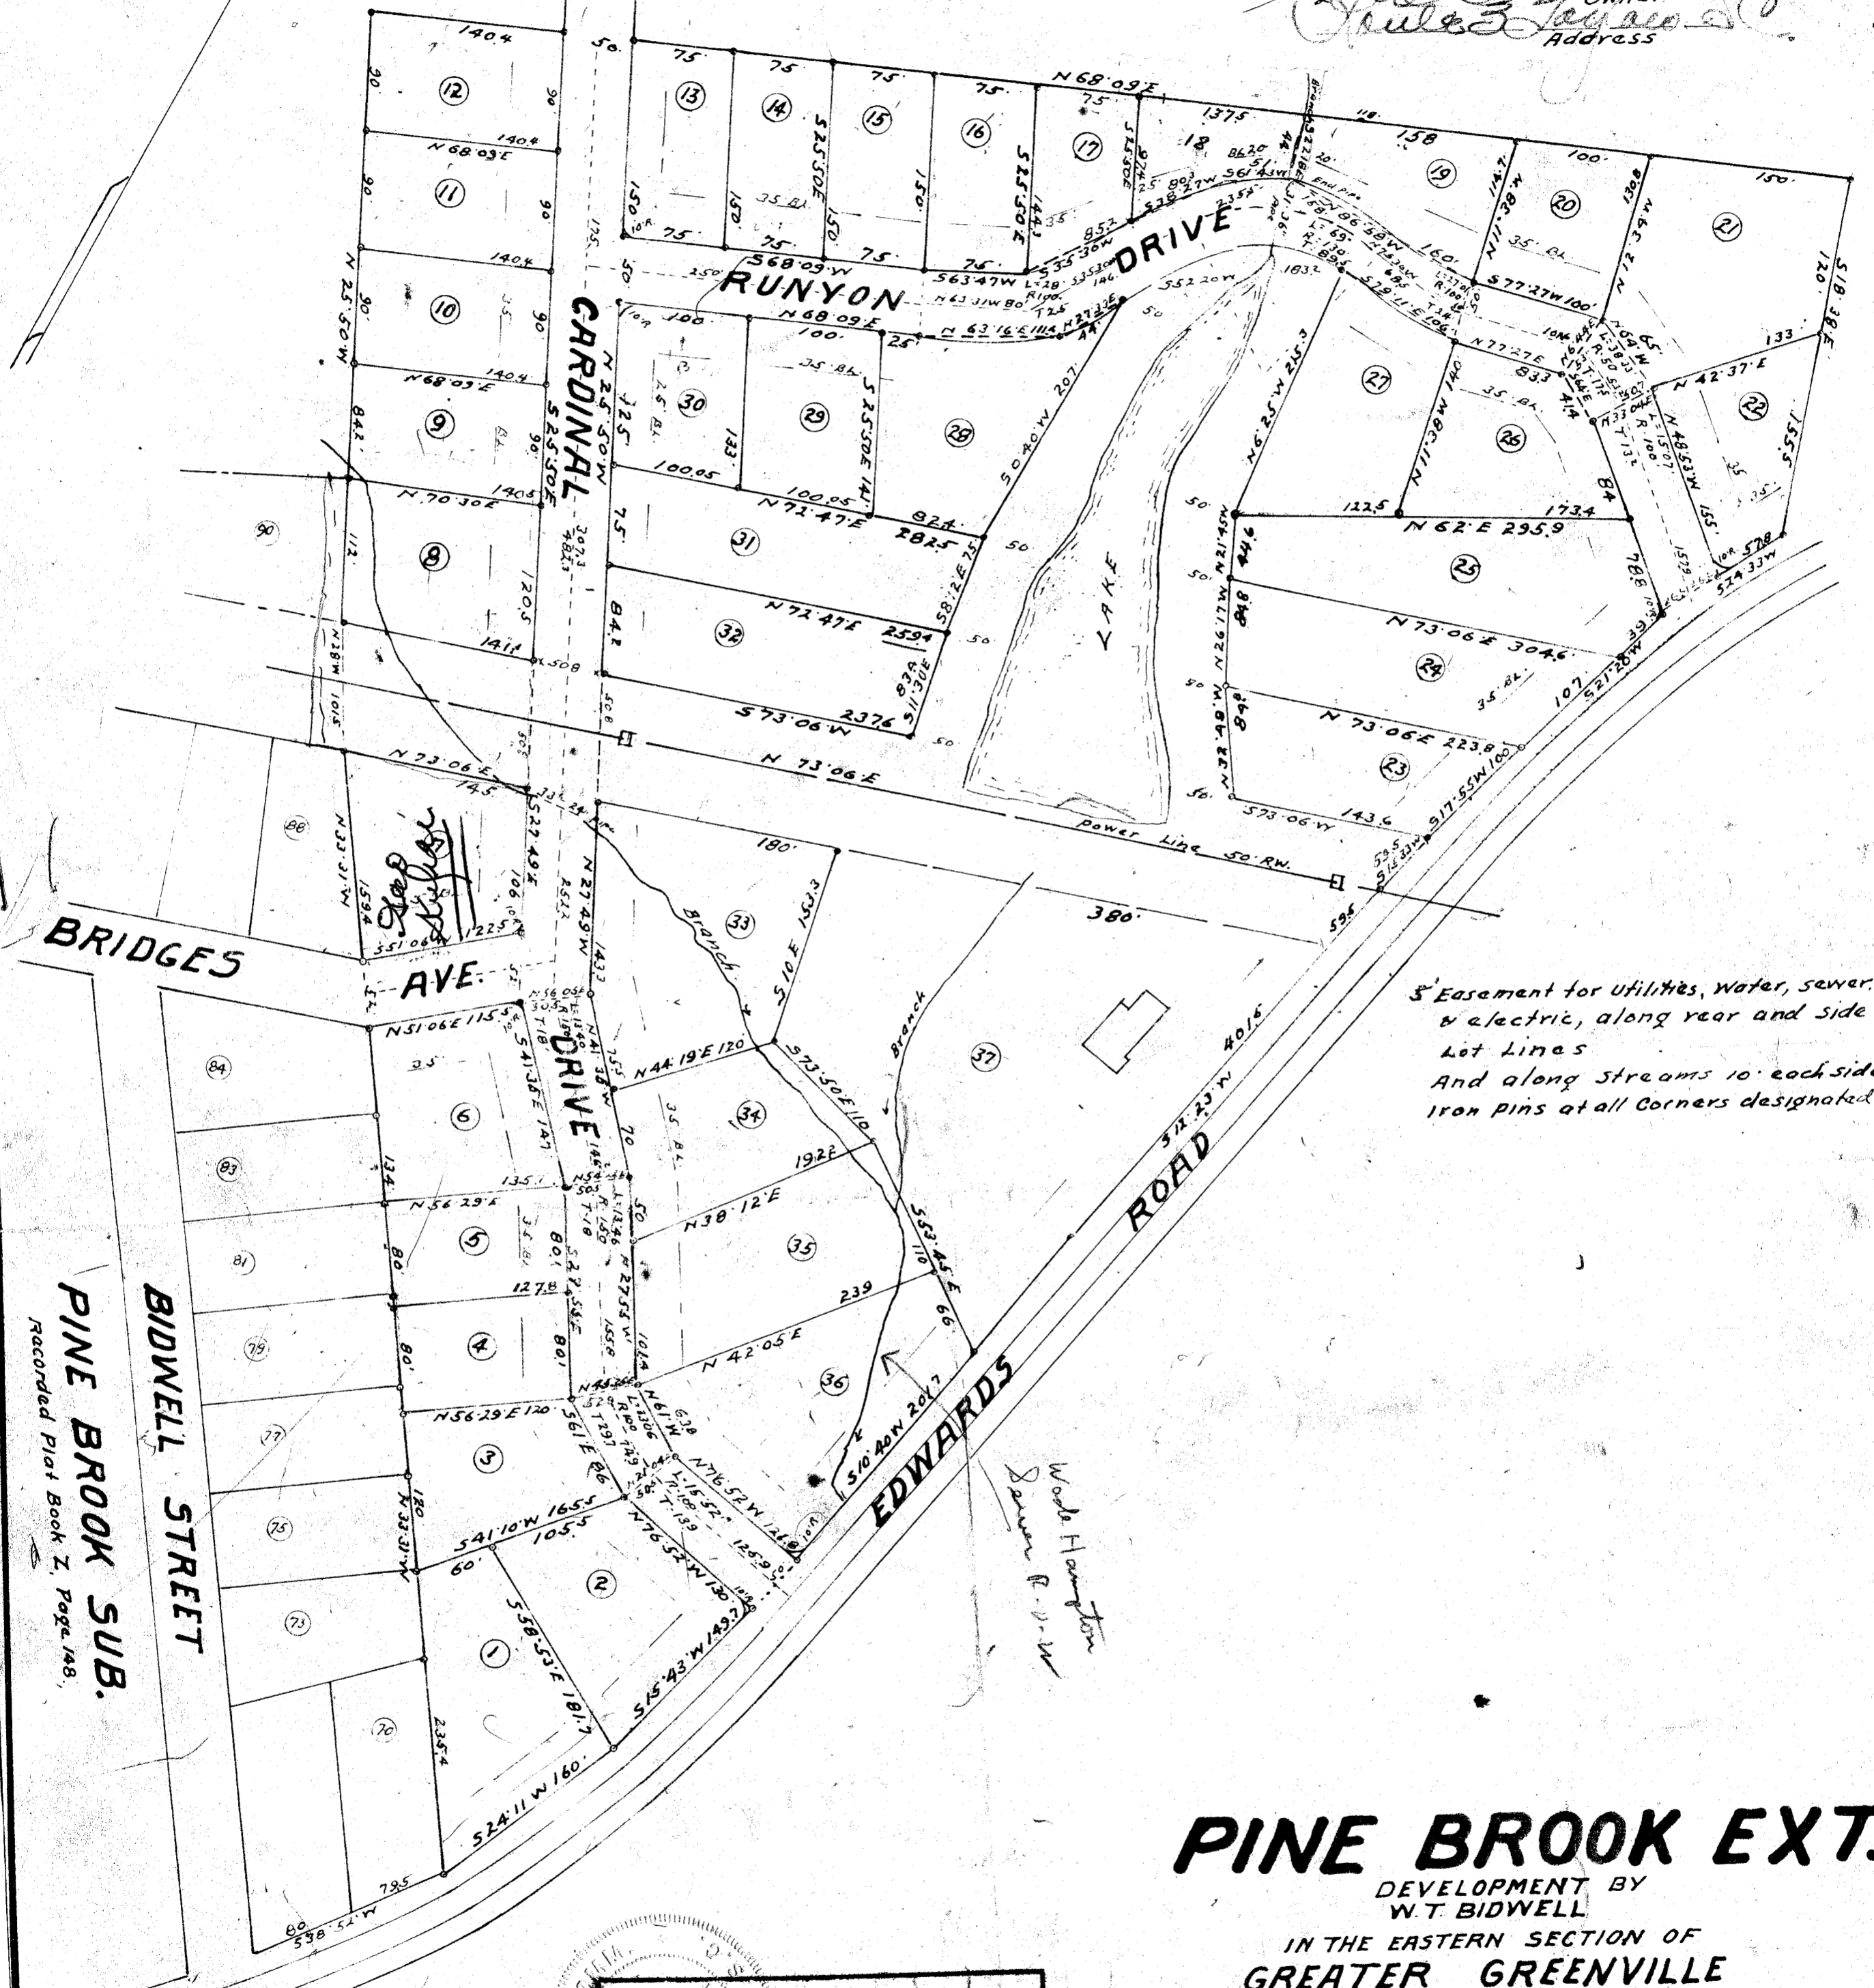

5' Easement for utilities, water, sewer,  
& electric, along rear and side  
lot lines  
And along streams 10' each side  
Iron pins at all corners designated

PINE BROOK SUB.  
Recorded Plat Book Z, Page 148

# PINE BROOK EXT.

DEVELOPMENT BY  
W. T. BIDWELL  
IN THE EASTERN SECTION OF  
GREATER GREENVILLE  
GREENVILLE COUNTY S.C.  
Scale 1"=100' June 1953  
W.N. WILLIS - Engrs.  
SPARTANBURG, S.C.

FINAL PLAN APPROVED  
GREENVILLE CITY PLANNING & ZONING COMMISSION  
JUL 13 1953 *Charles M. Ford*  
DATE SECRETARY OF COMMISSION

#17548 Filed This 7 day of *Aug* 1953  
and Recorded in Vol. *11* Page *73* of *1* M.  
*Oliver Farnsworth*  
Register Meane Conveyance Greenville County, S. C.