


7-11
Page 81
Rec
next
Page

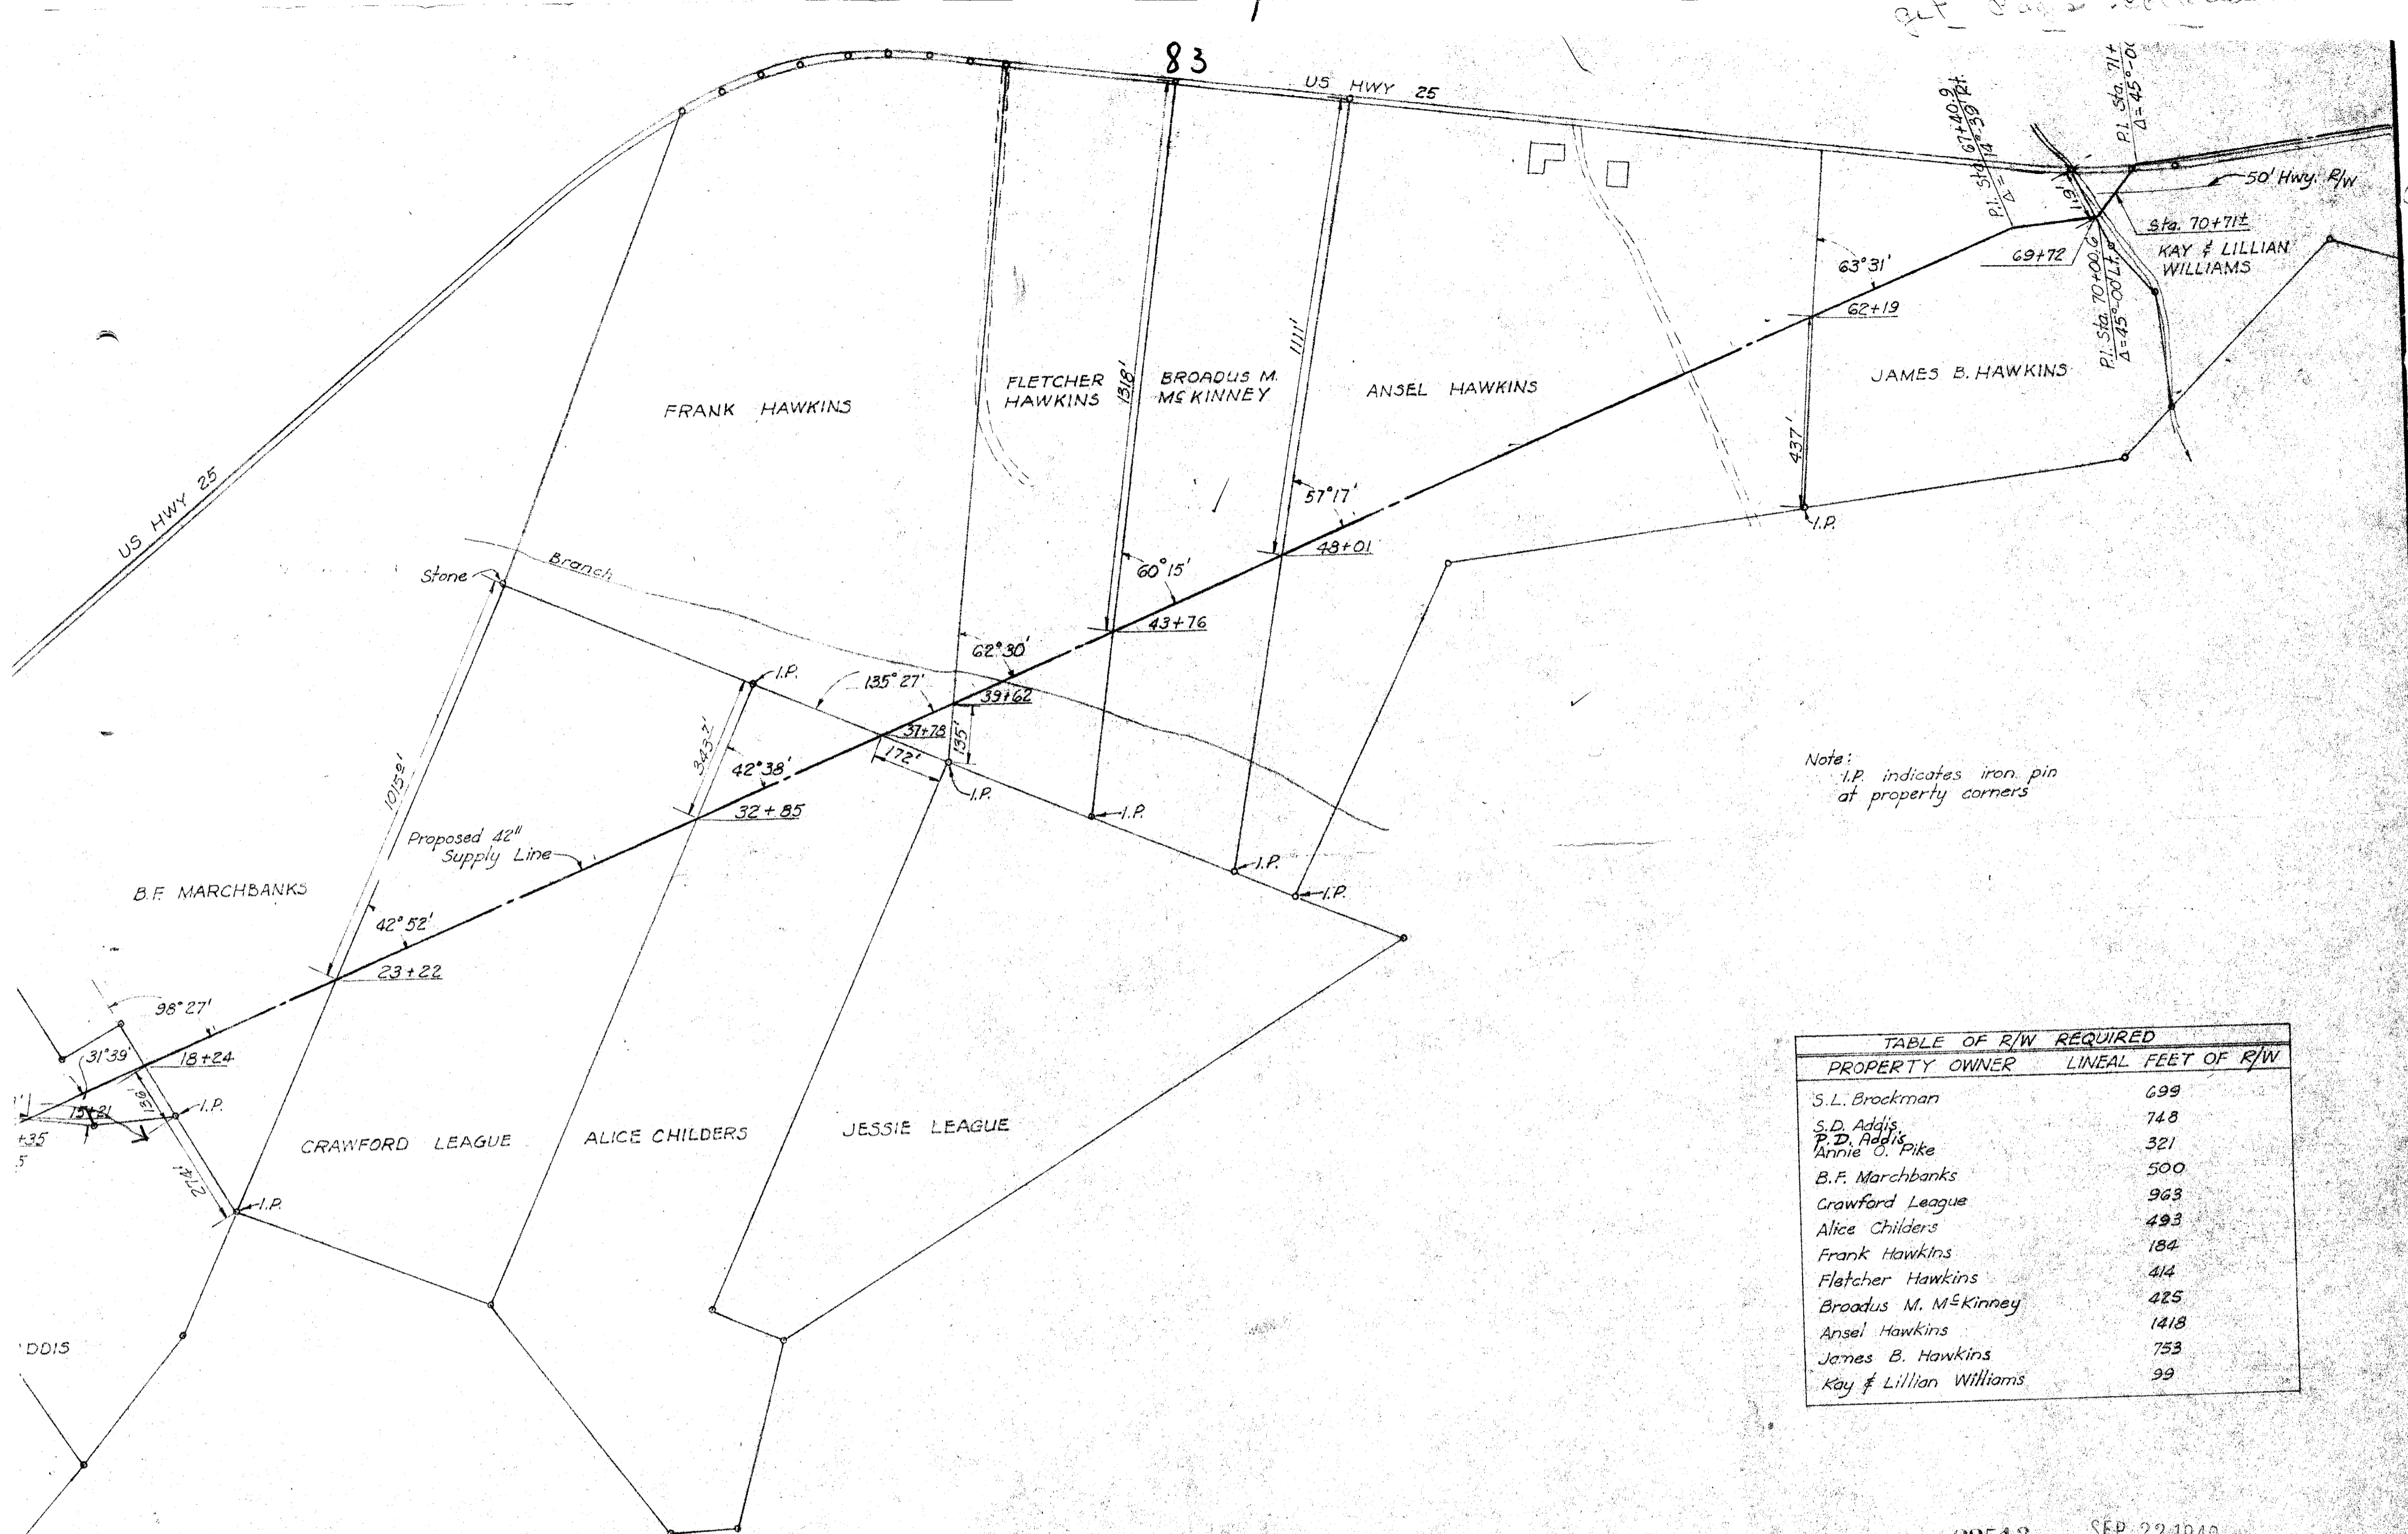

Note:
I.P. indicates iron pin
at property corners


TABLE OF R/W REQUIRED	
PROPERTY OWNER	LINEAL FEET OF R/W
S.L. Brockman	699
S.D. Addis	748
P.D. Addis	321
Annie O. Pike	500
B.F. Marchbanks	963
Crawford League	493
Alice Childers	184
Frank Hawkins	414
Fletcher Hawkins	425
Broadus M. McKinney	1418
Ansel Hawkins	753
James B. Hawkins	99
Kay & Lillian Williams	

22513 SEP 22 1949

W/83

GREENVILLE SOUTH CAROLINA WATERWORKS IMPROVEMENTS CONTRACT II	
42" SUPPLY LINE PROPERTY MAP	
BLACK & VEATCH CONSULTING ENGINEERS, KANSAS CITY, MO.	
DESIGNED <u>FEK</u> DETAILED <u>FEK-FET</u>	CHECKED _____ APPROVED _____ DATE _____
SHEET OF	


JUN 8 0 1949

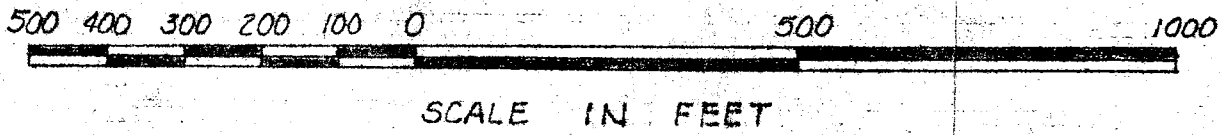

SCALE IN FEET
FILED
GREENVILLE CO. S. C.

SEP 22 4 01 PM 1949

OLLIE FARNSWORTH
R. M. C.

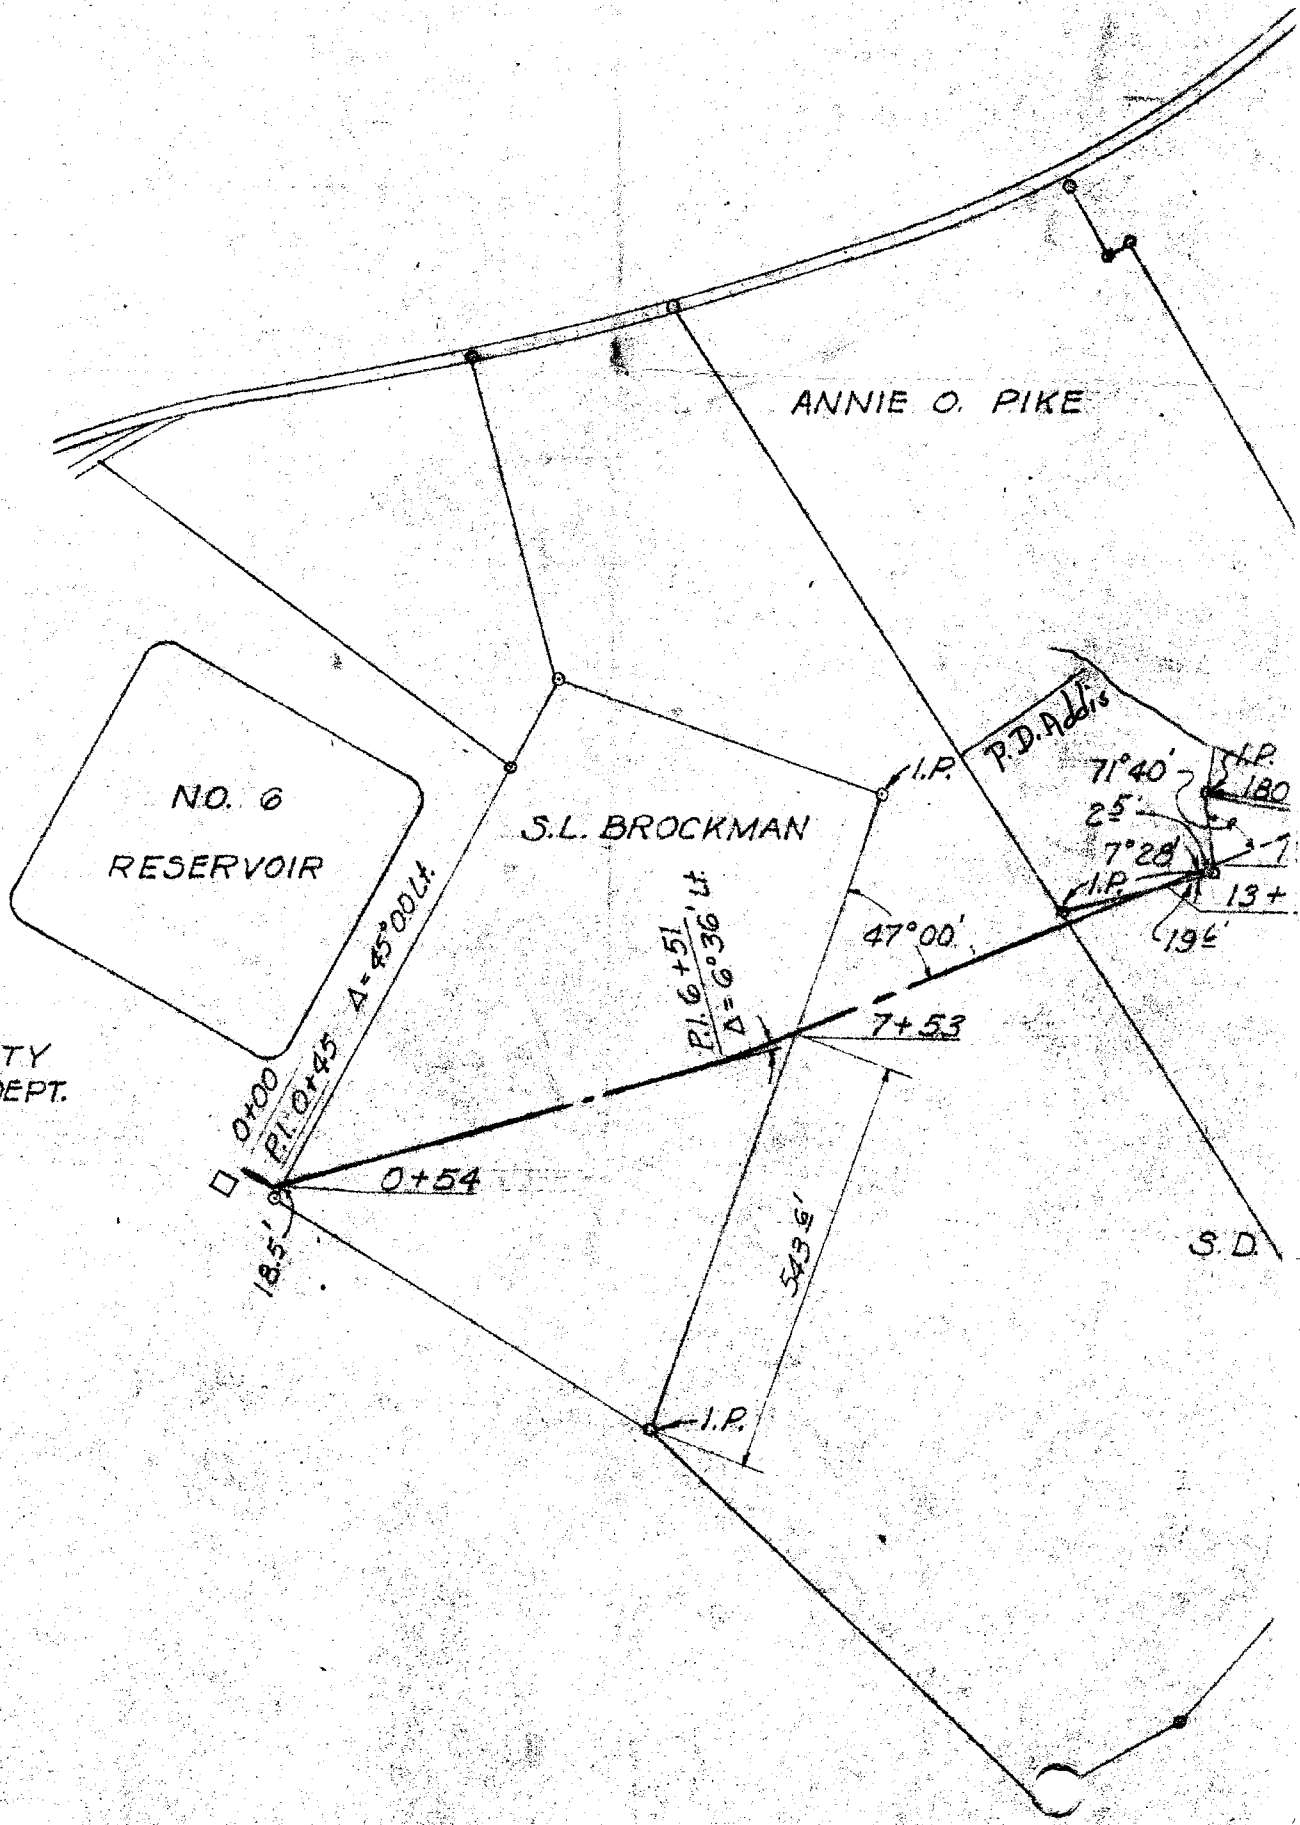

#22613
And Recorded in Vol. W Page 83 at 4:01 P.M.
Ollie Farnsworth
Register Meane Conveyance Greenville County, S. C.

Page Over