

PROPERTY OF
GEORGE B. THRUSTON
AUGUSTA & ST. JOHN STREETS
GREENVILLE S.C.


Scale: 1" = 20' Feb., 1930

DALTON & NEVES ENGRS.
GREENVILLE S.C.

W/101
11/30

26486

NOV 8 1949

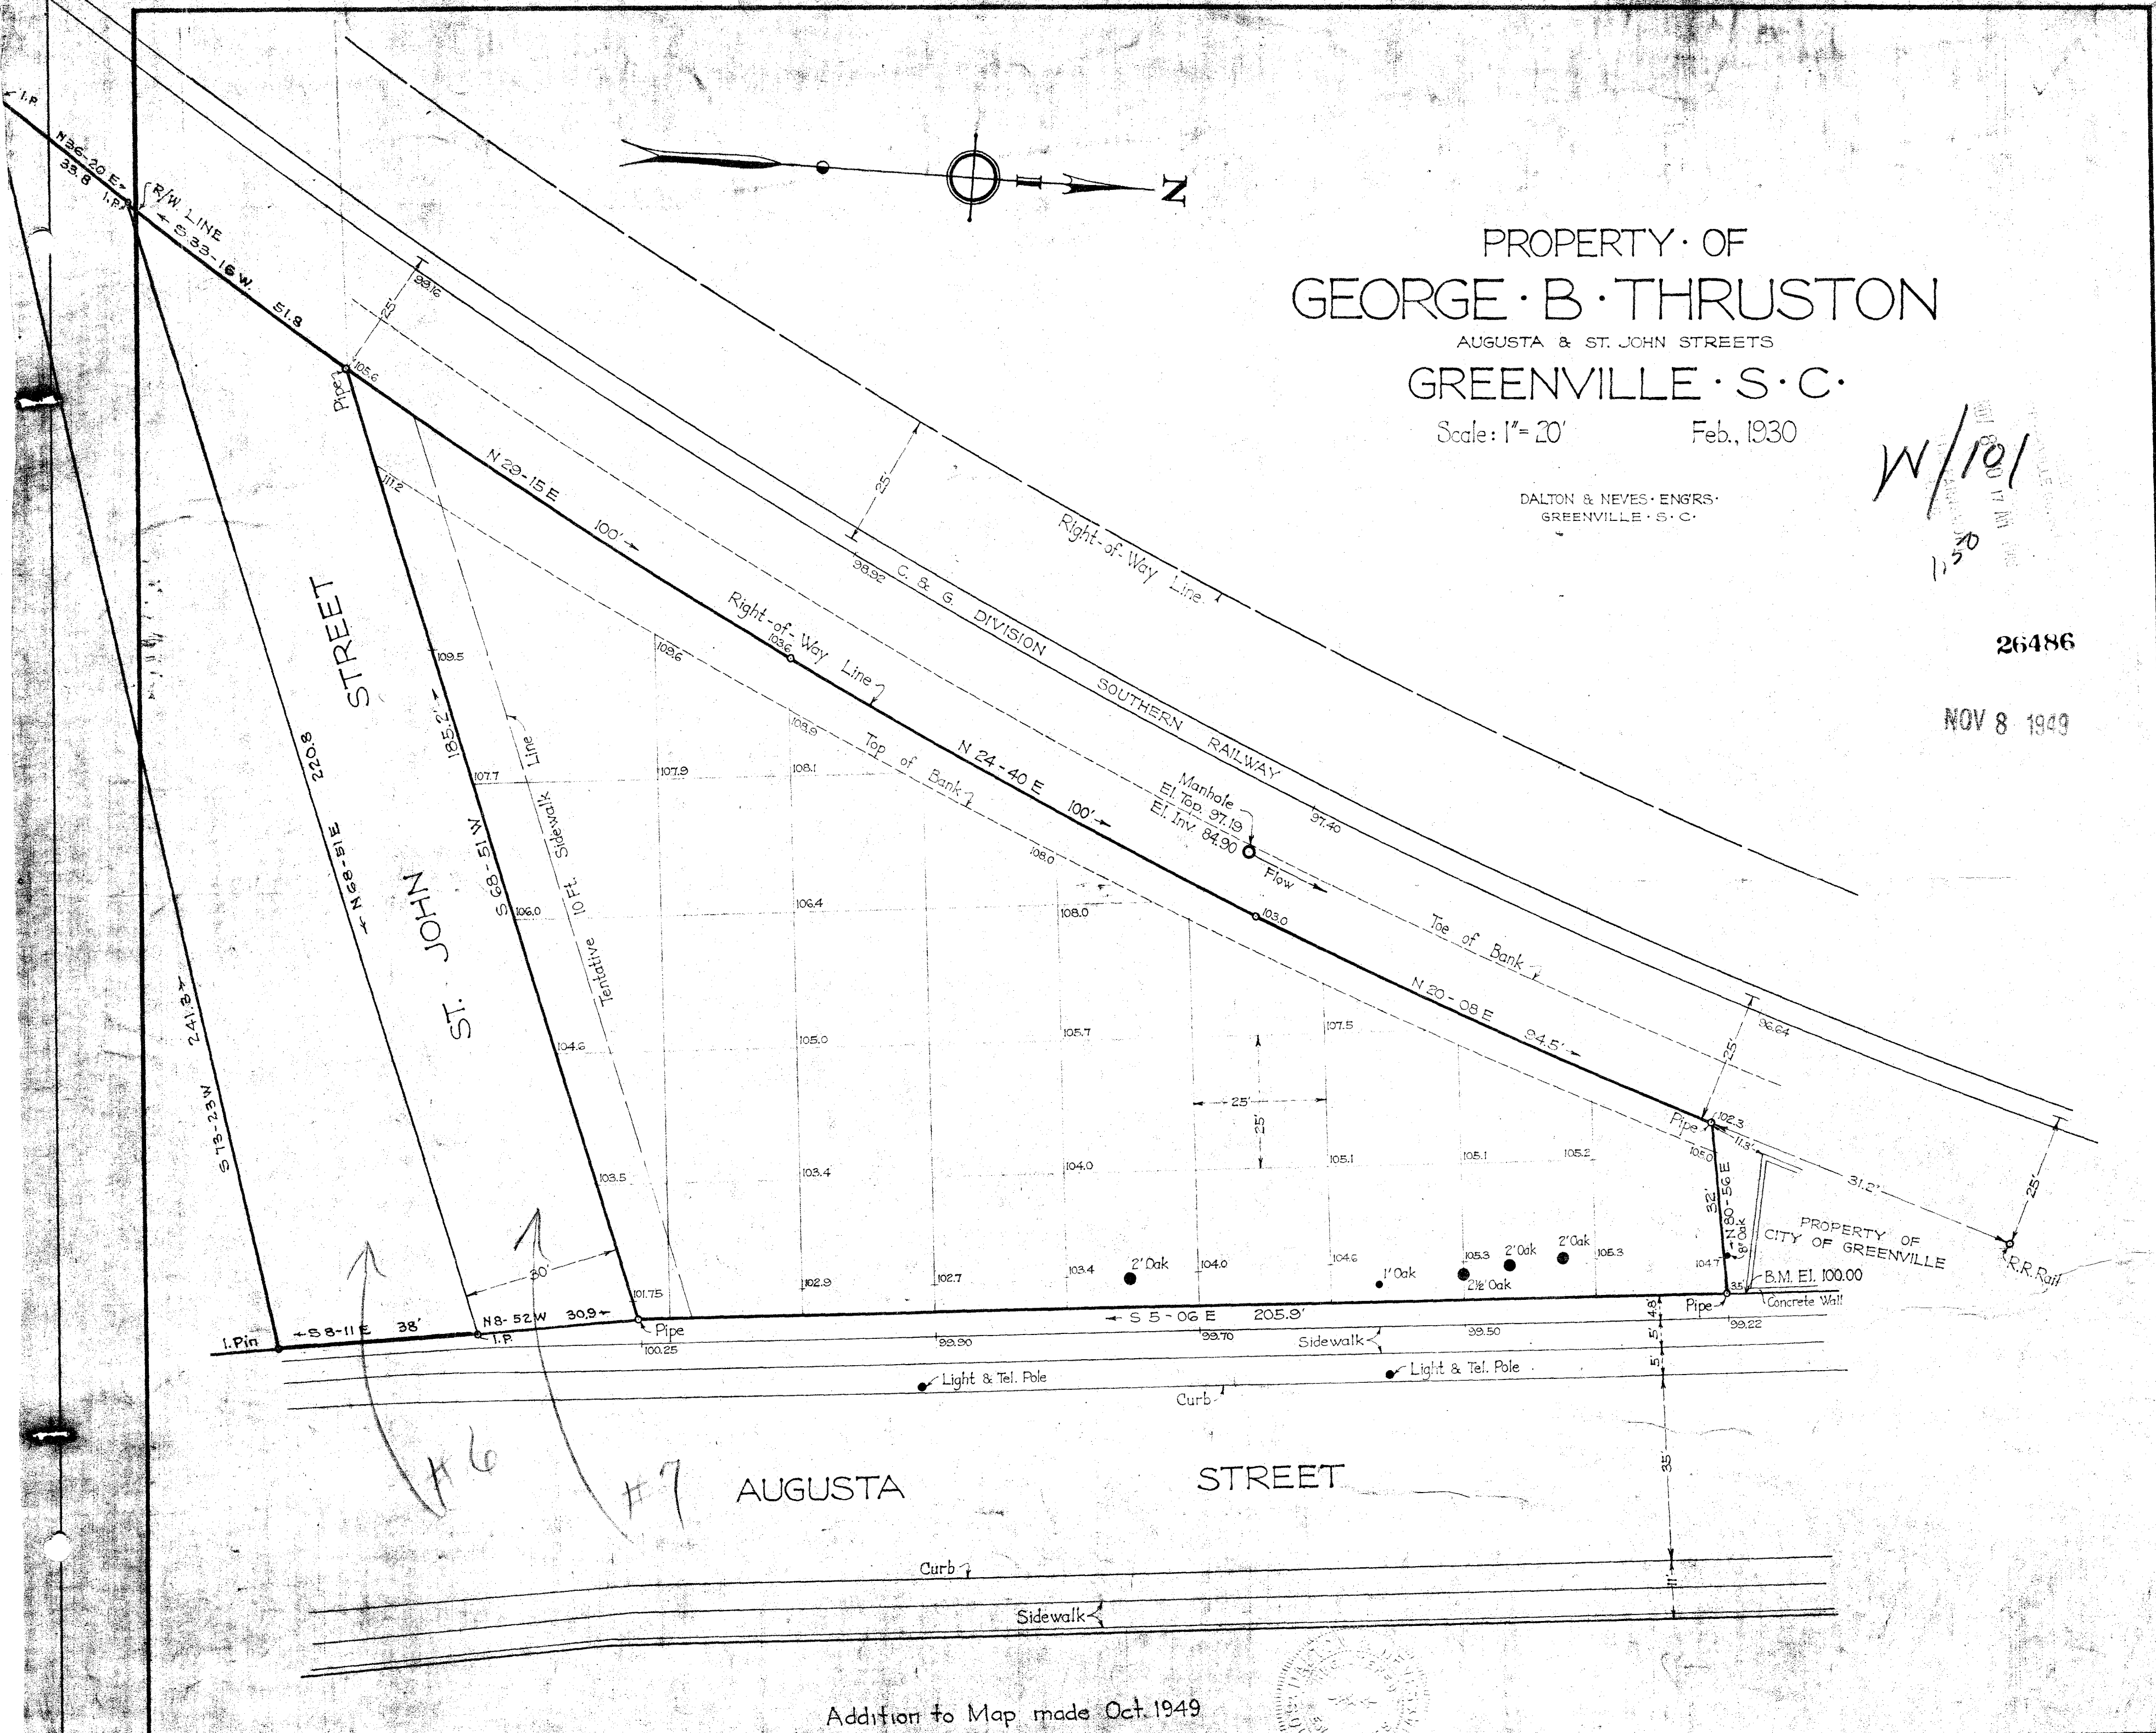

26486 - Pinned this 8 days of Nov. 1949
 and recorded in W. 101 of 1947
 G. B. Thruston
 Register Office Greenville - Spartanburg County, S.C.

Field Book No. 137-252

Addition to Map made Oct. 1949

