


114
Top

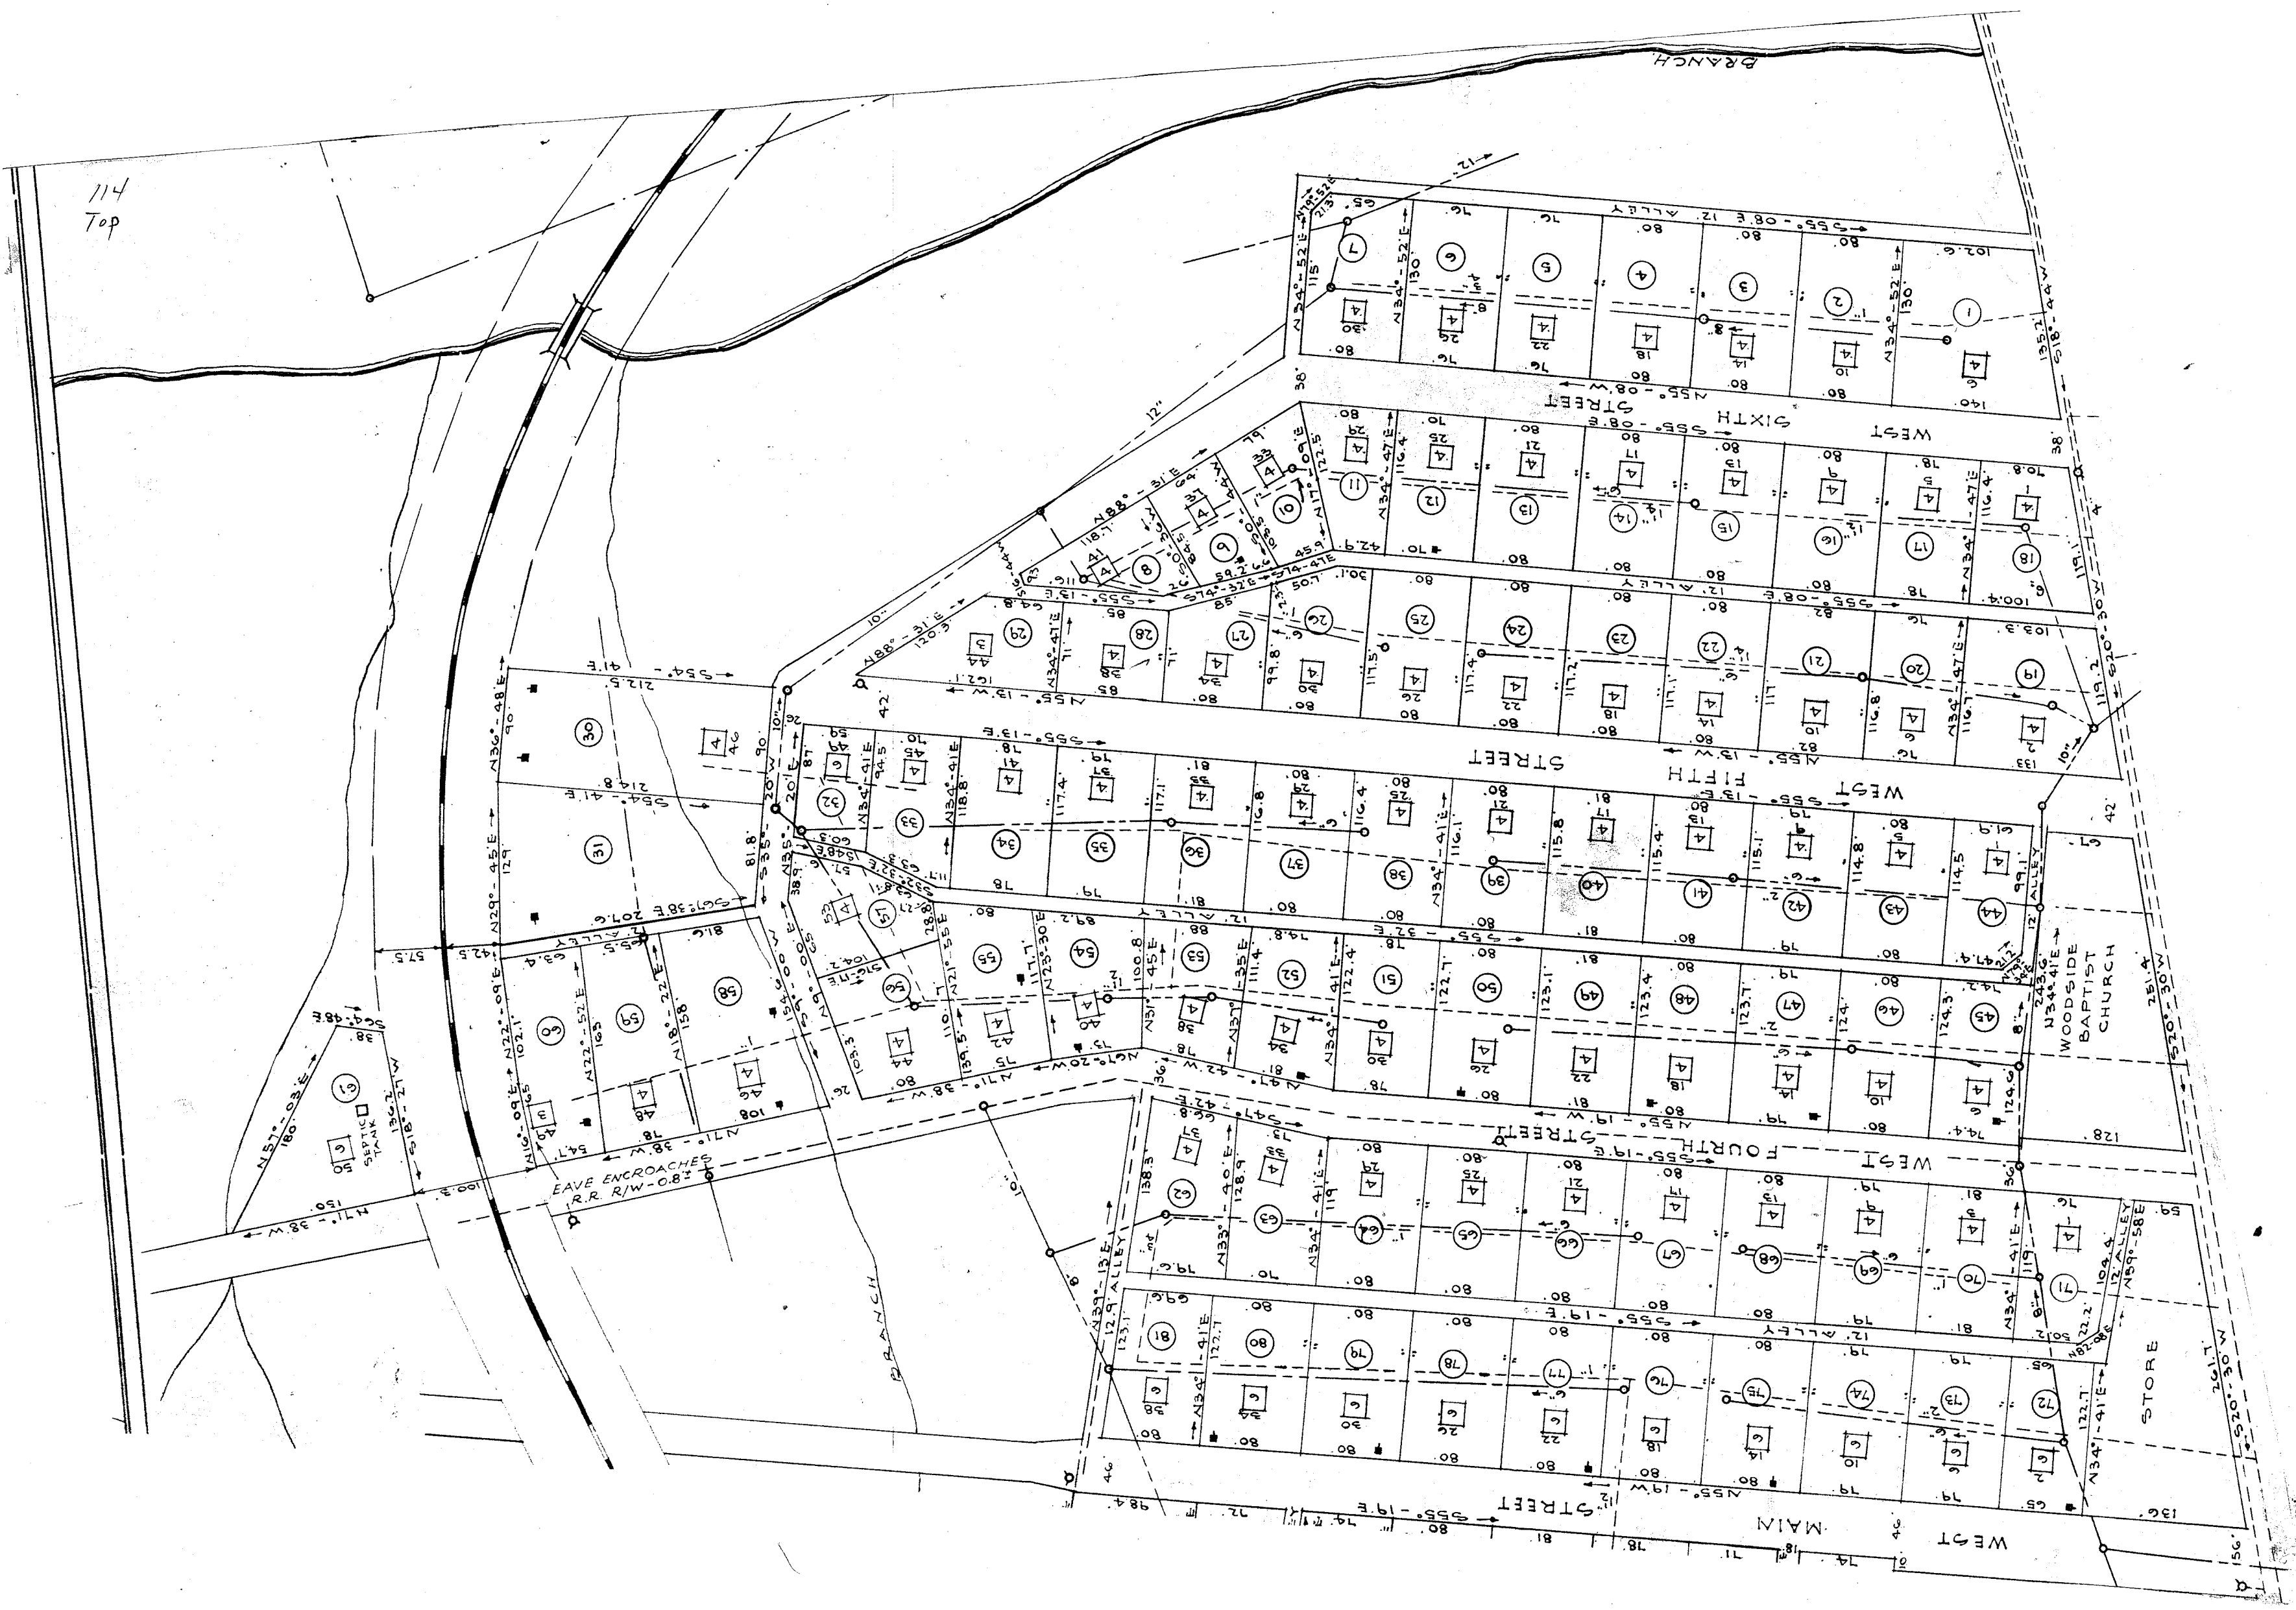

WOODSIDE
BAPTIST
CHURCH

STORE

EAVE ENCROACHES
R.R. R/W - 0.8'

SEPTIC
TANK