
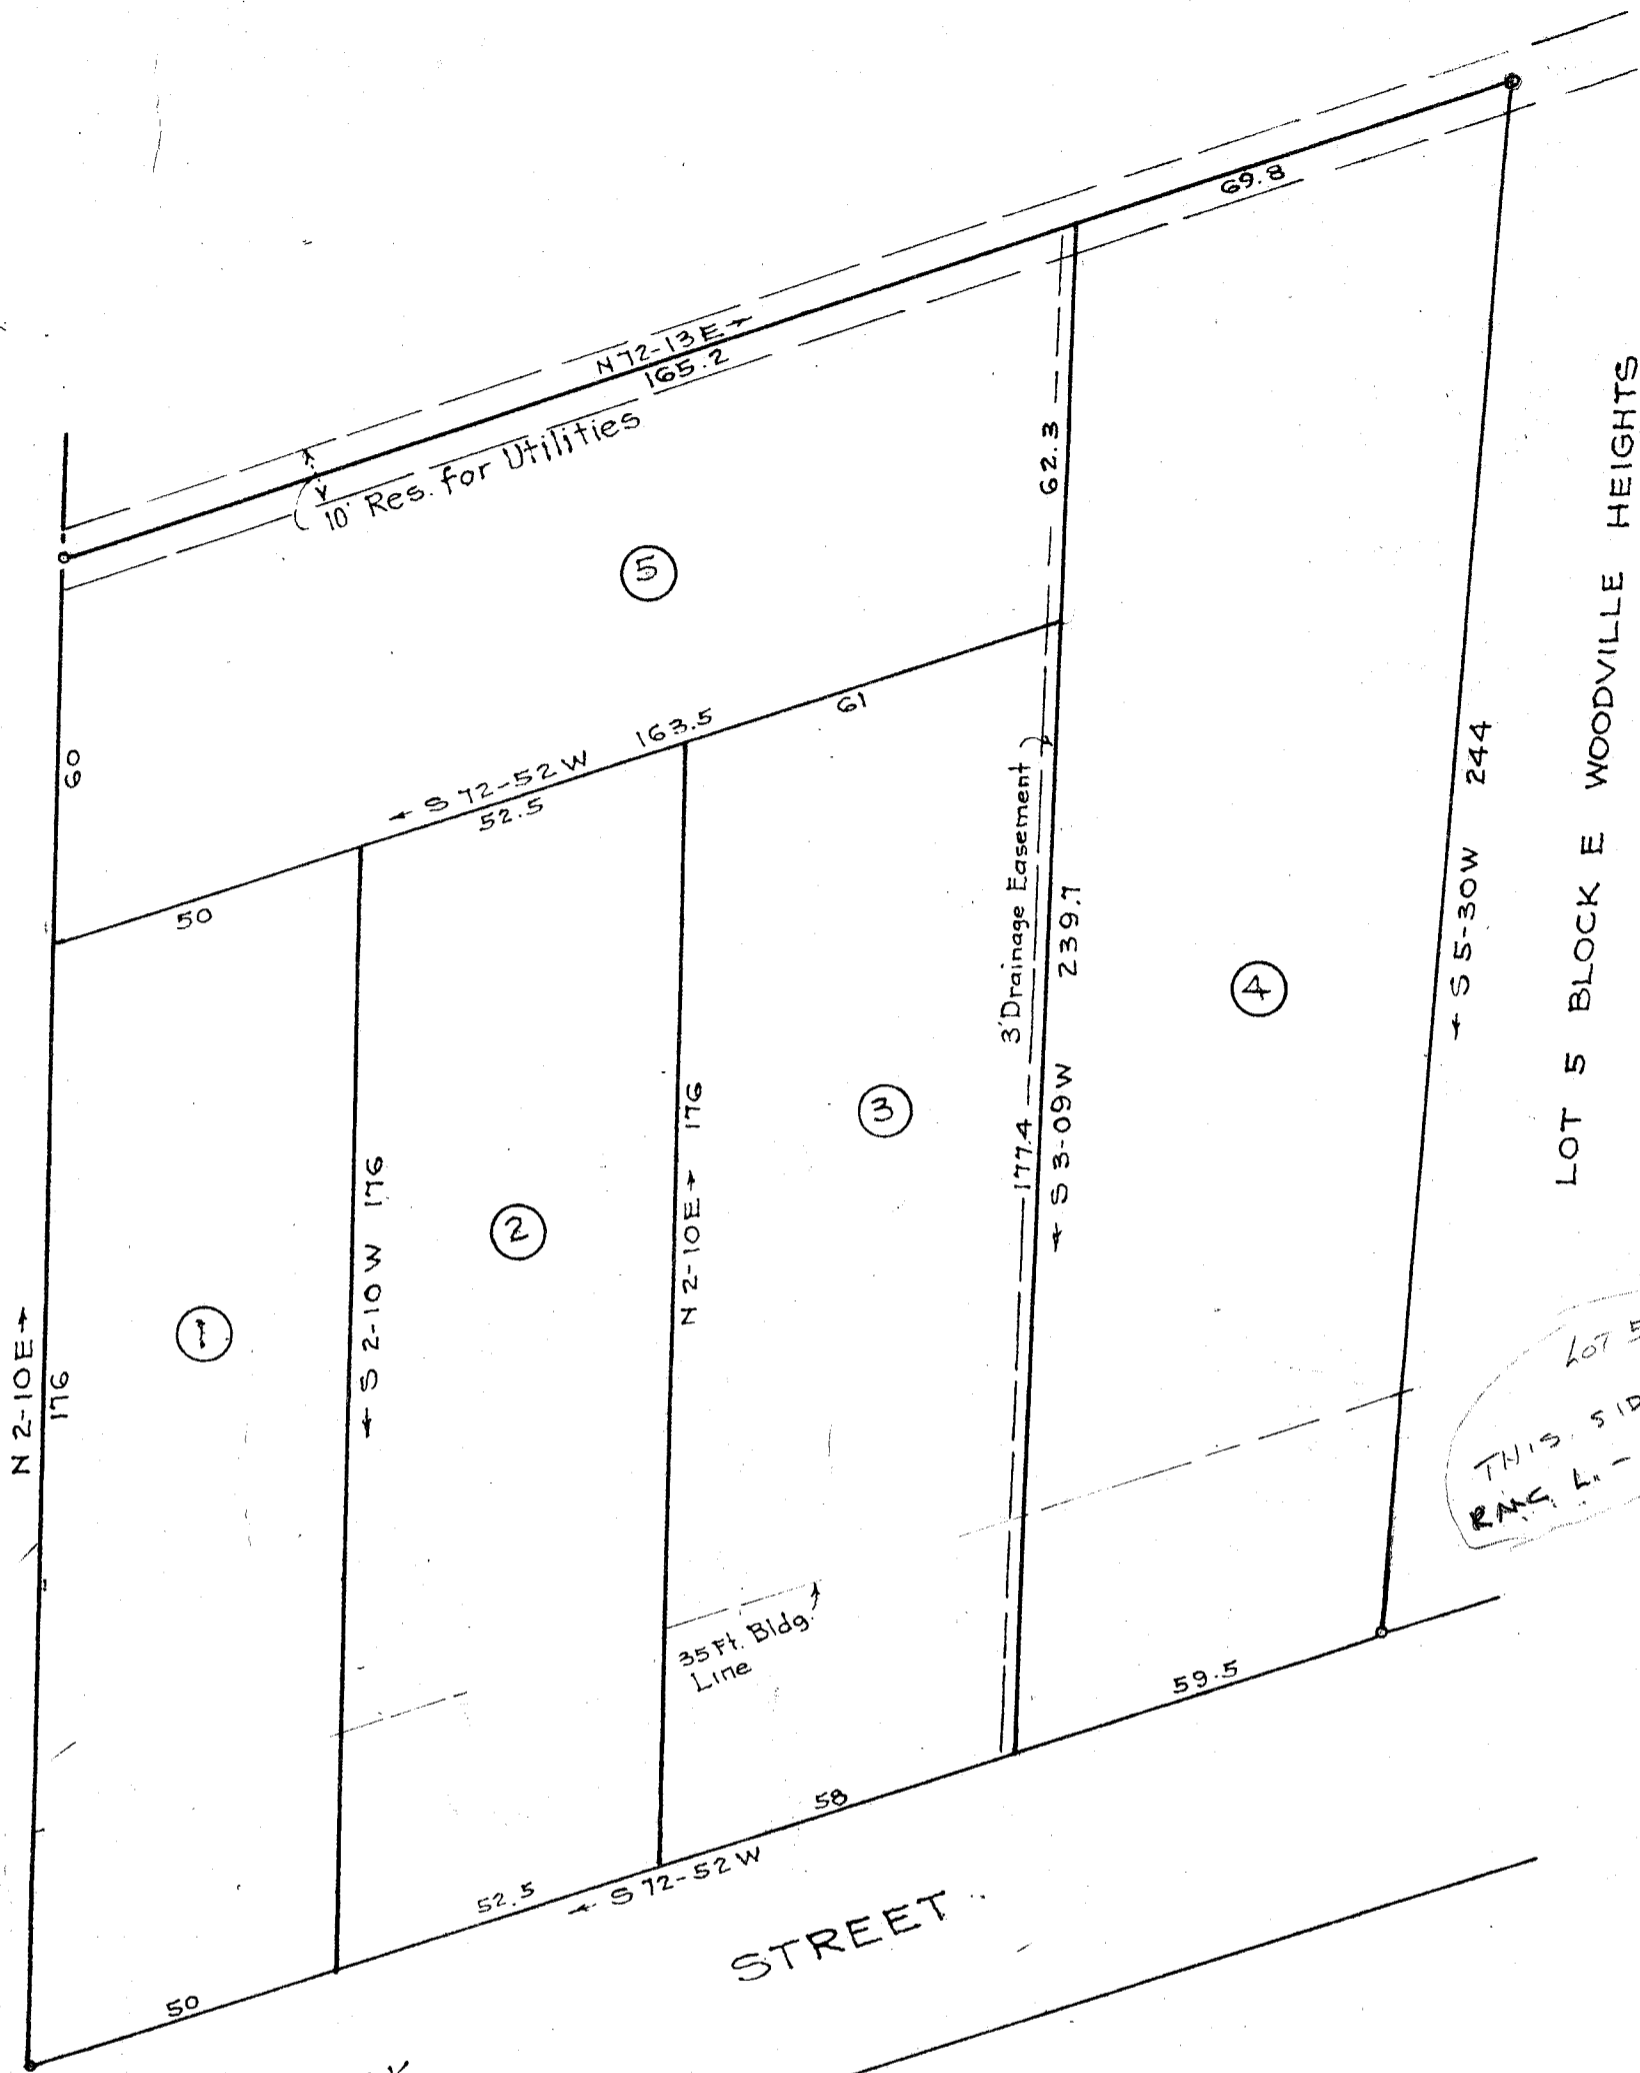


ALICE STREET

LOT 5 BLOCK E WOODVILLE HEIGHTS

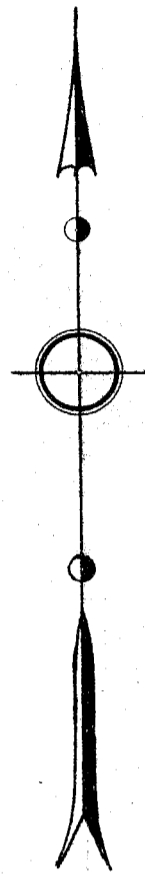

Lot 5
THIS SIDE
RMS. L. - 14

OAK STREET


MAR 6 1950 5500

PROPERTY OF
J. F. WELBORN
AND J. F. WELBORN JR.
NEAR GREENVILLE S. C.
Scale 1"=30' Feb. 1950

FILED
GREENVILLE CO. S.C.
MAR 6 9 20 AM 1950
ALICE FAHIGHER
C. H. H.

Iron Pins at all Corners.

Re-Division Lots 1-2-3 & 4 Block E
Woodville Heights

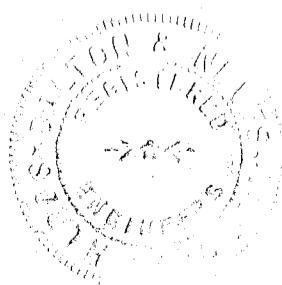

DALTON & NEVES

Book 257

#5500 Filed This 6 day of Mar. 1950
And Recorded in Vol. 7 Page 113 at 9:20 A.M.
Alice Hansworth
Register Mesne Conveyance Greenville County, S. C.