




NEW BUNCOMBE ROAD
FIRST AVENUE PARK PLACE

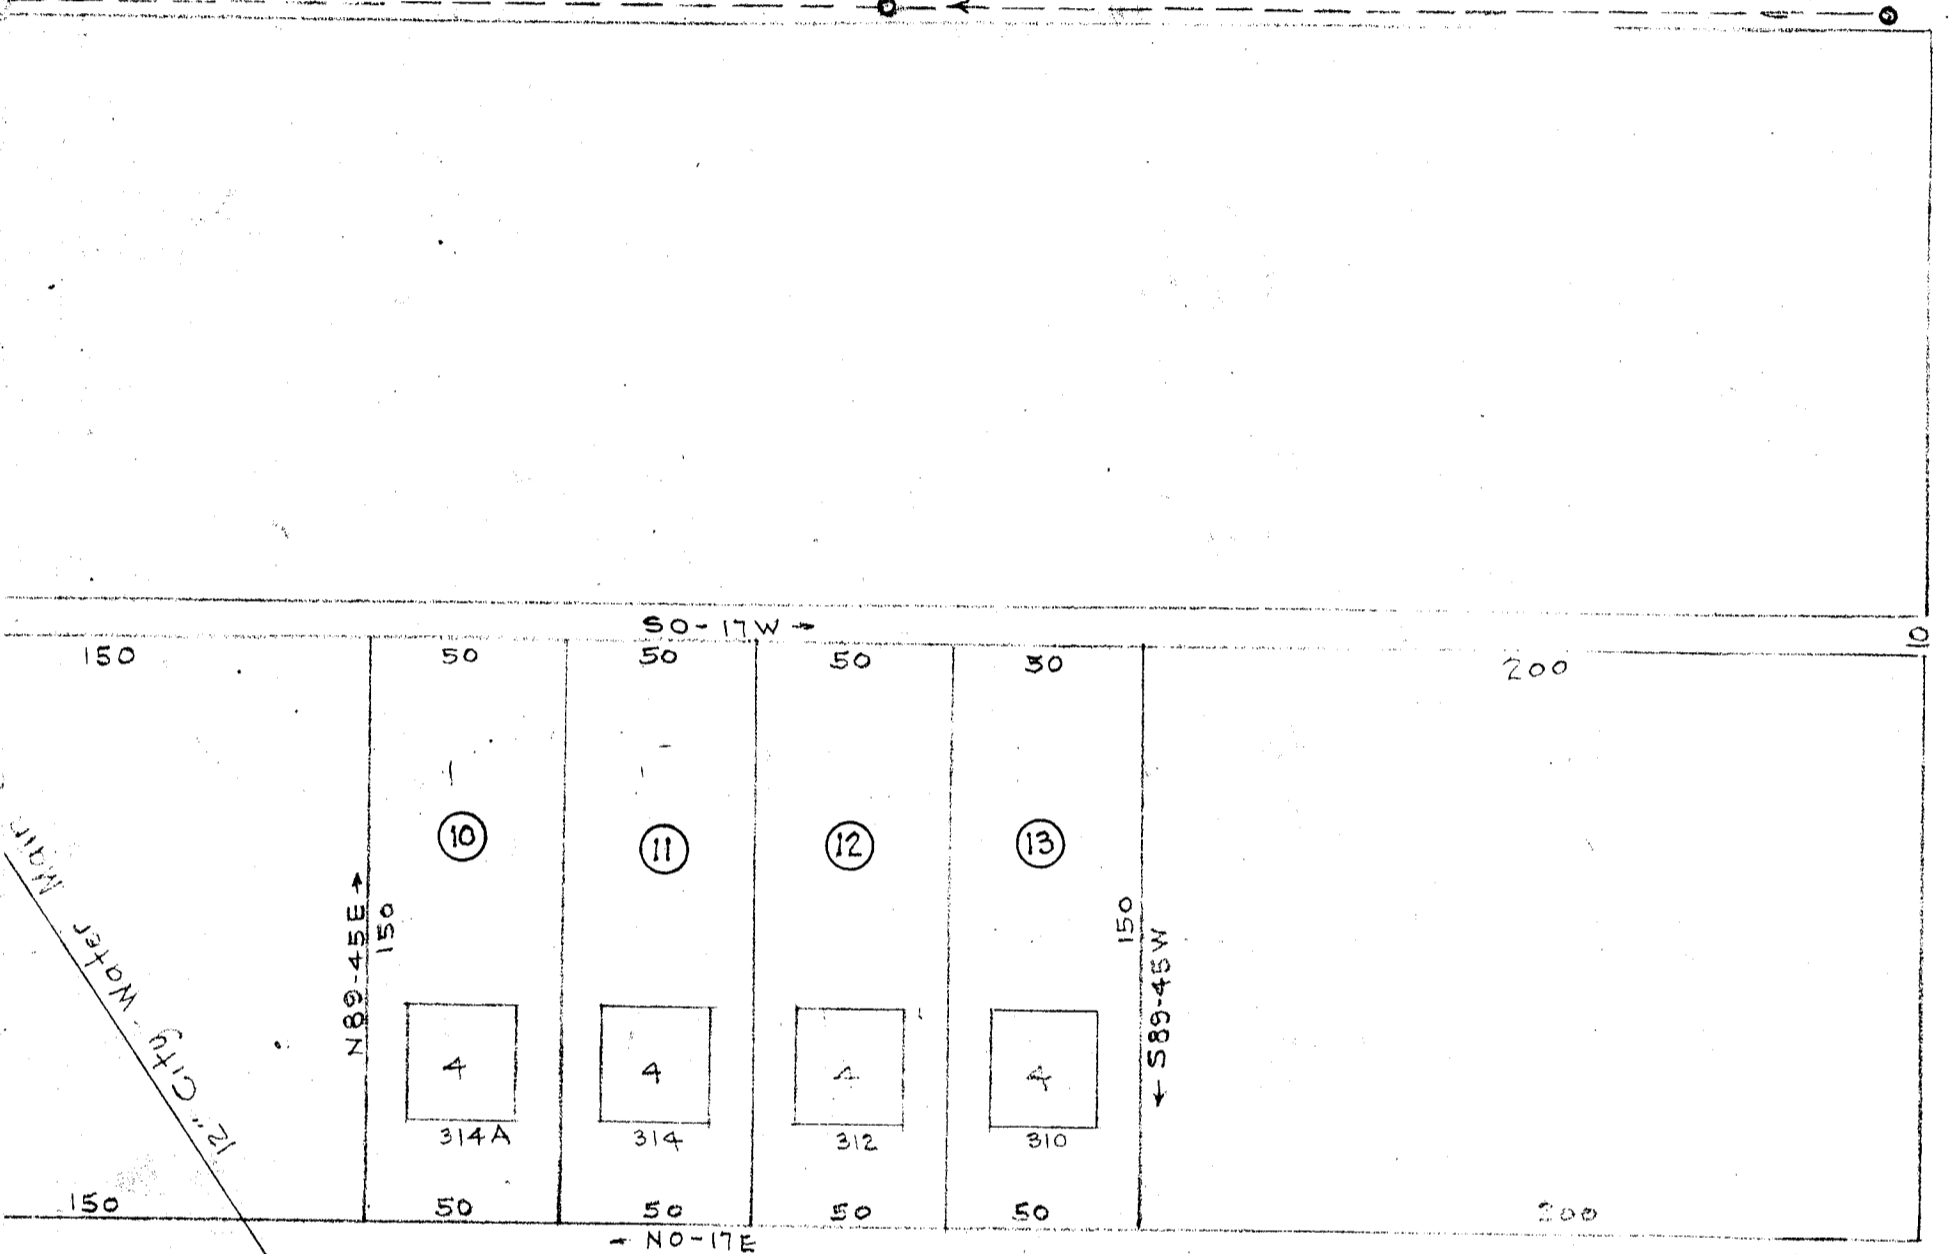


STREET

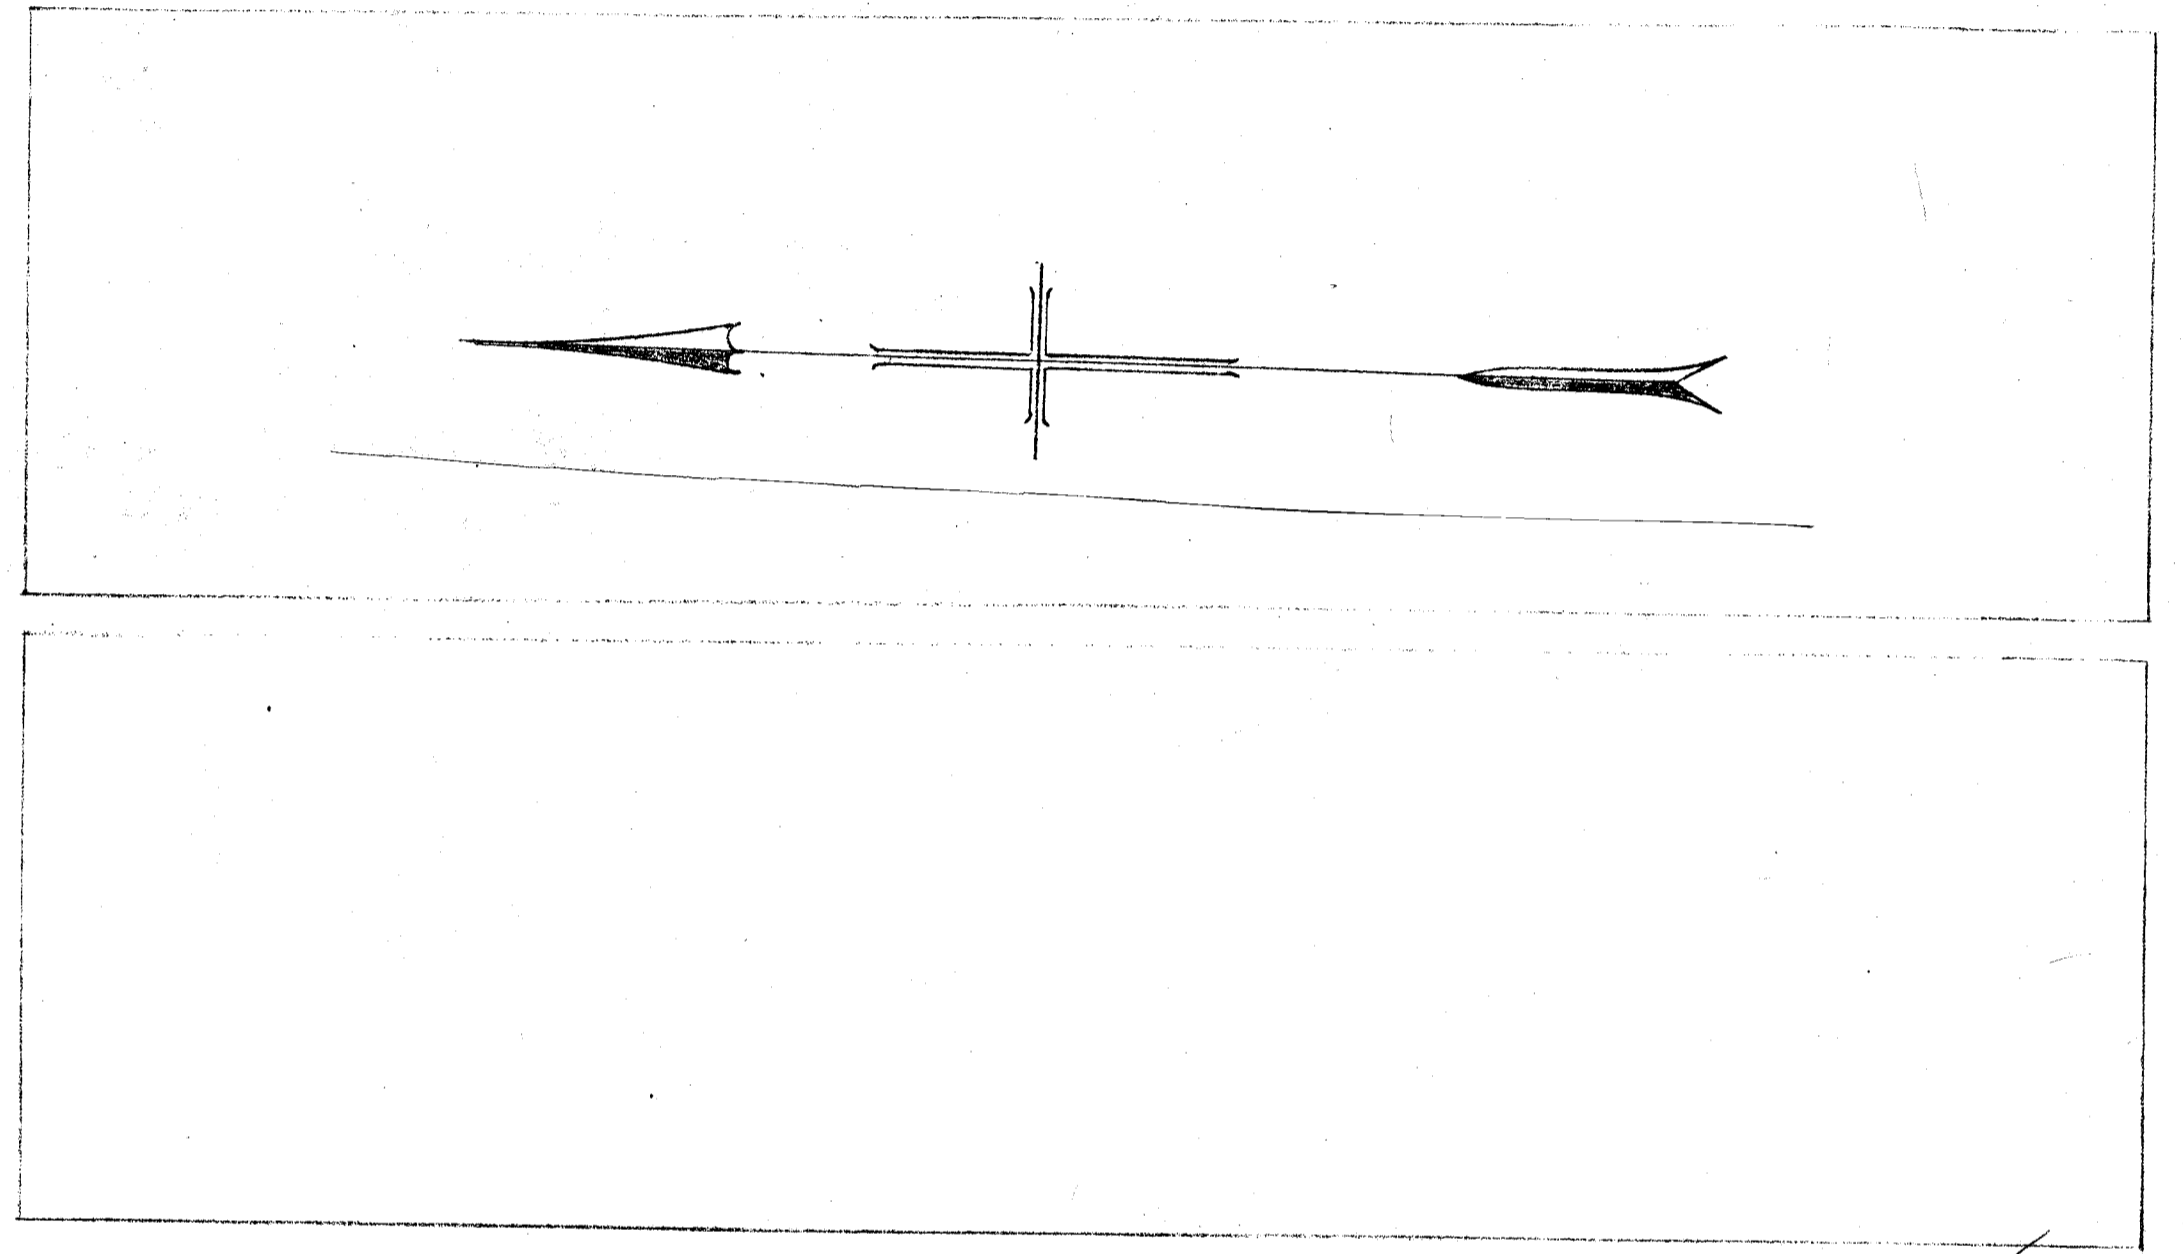

STREET

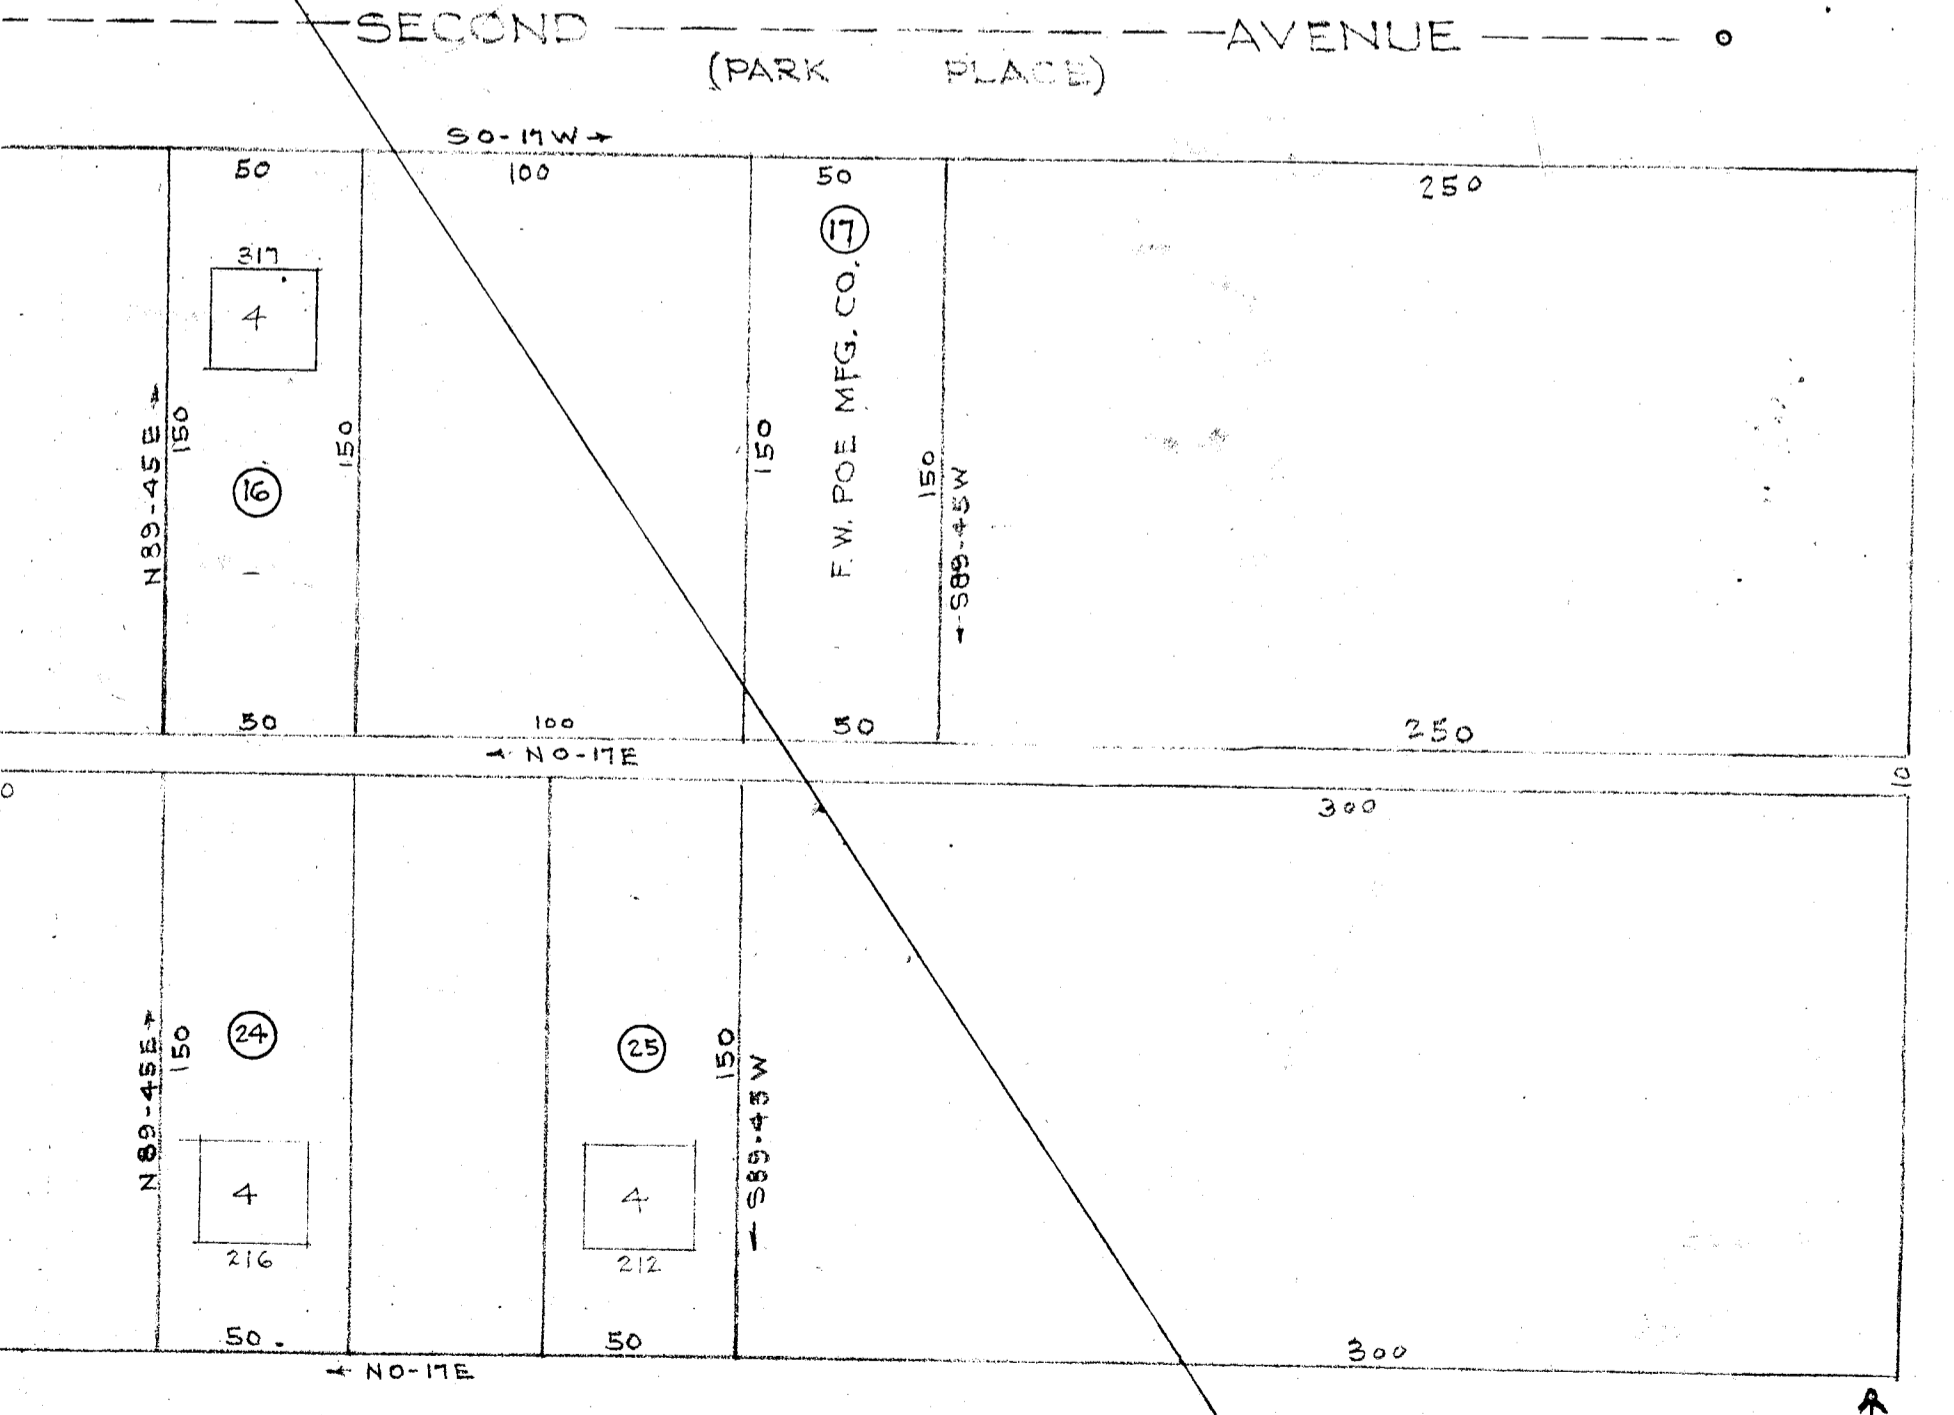

THIRD

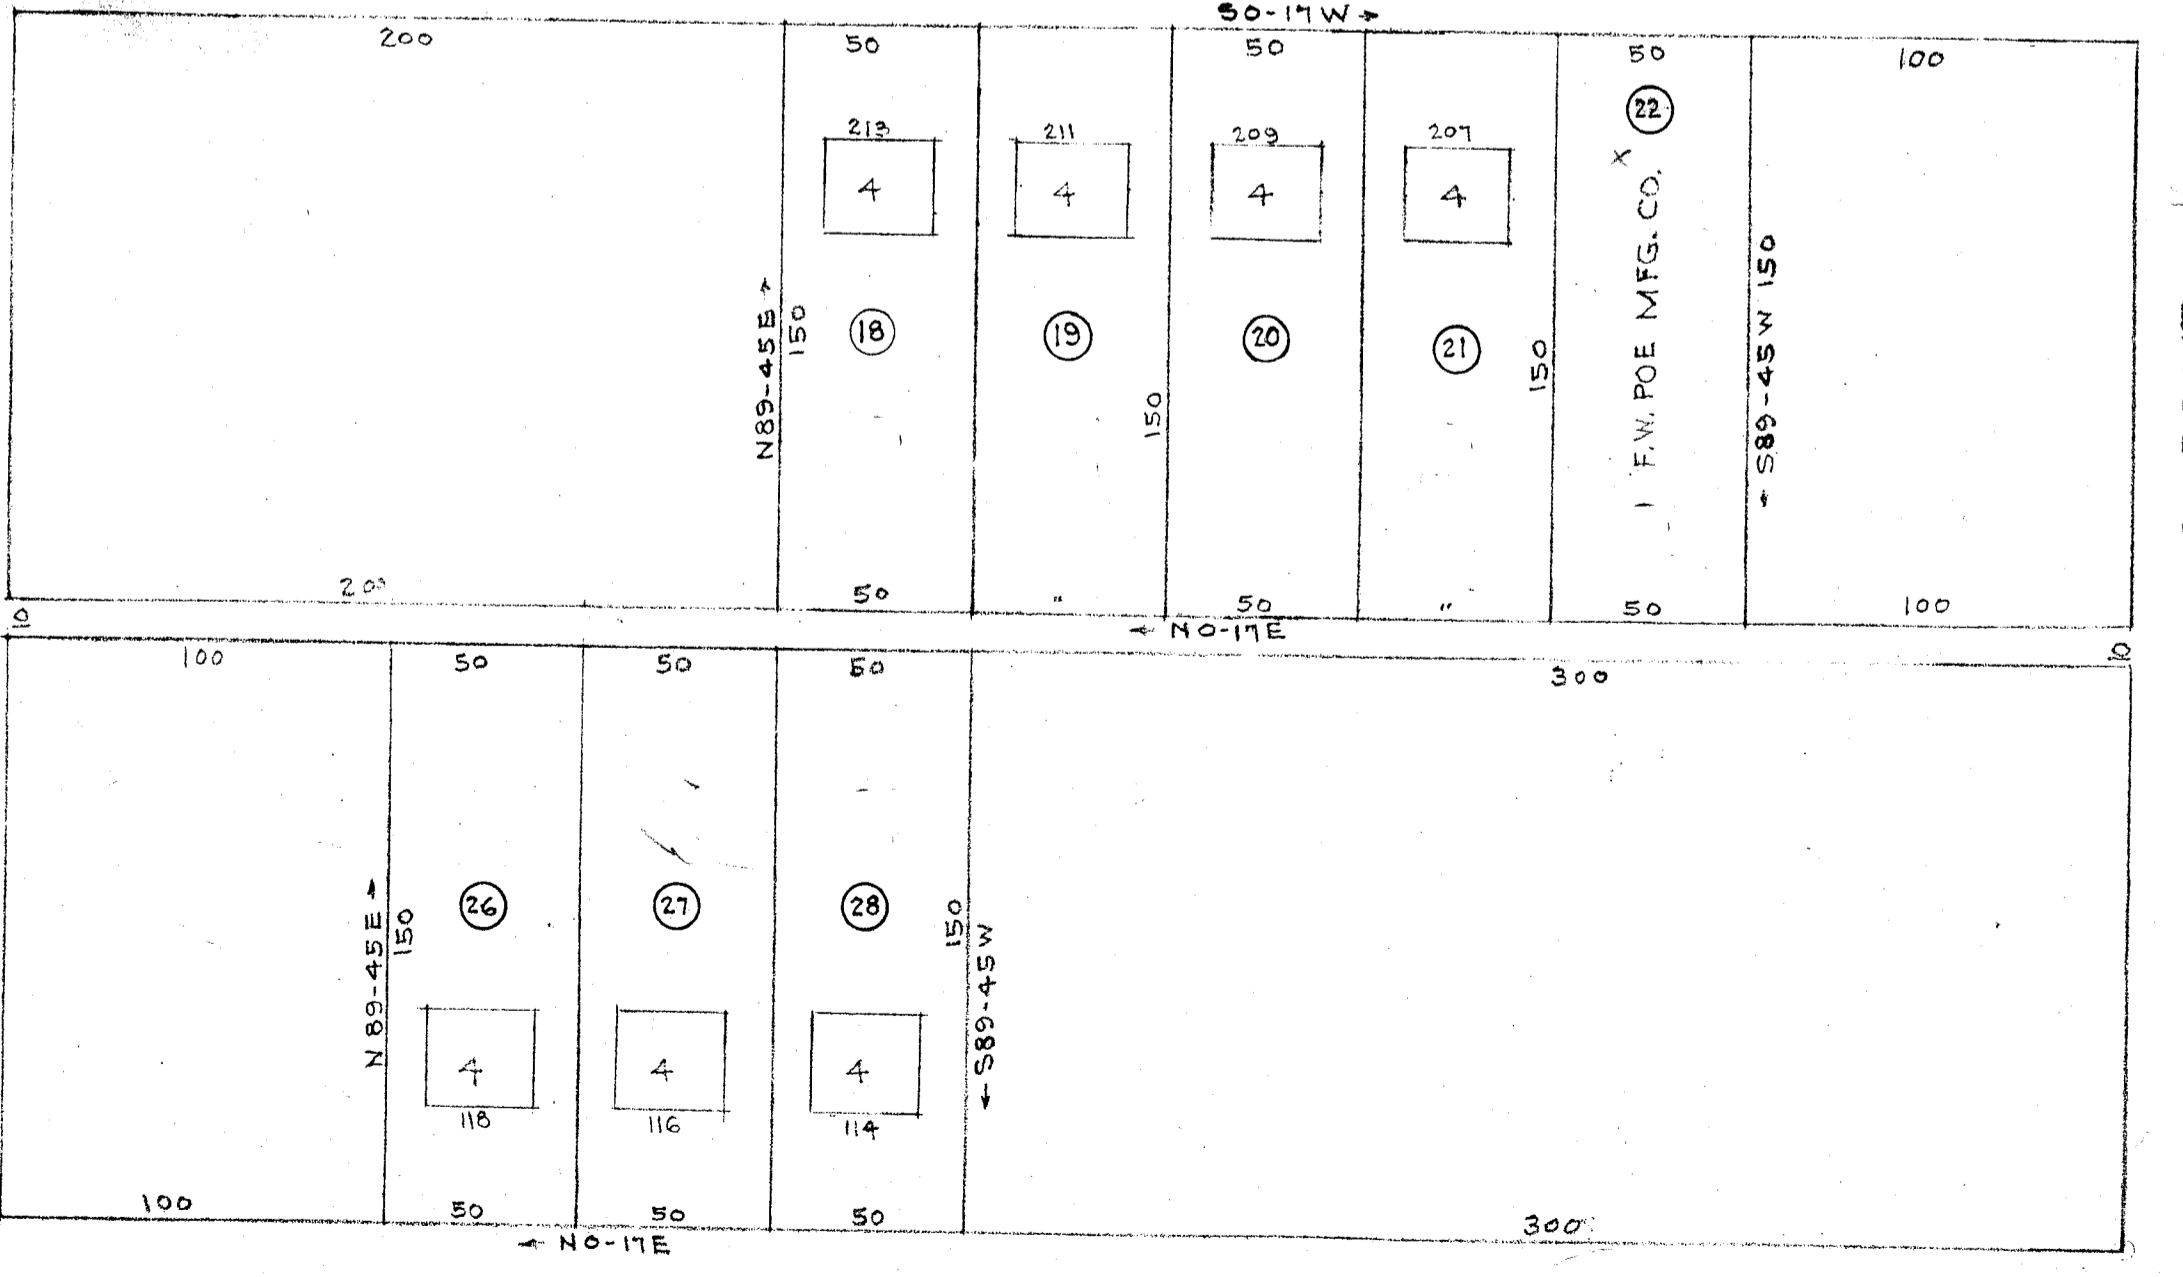

SECOND

THIRD AVENUE (PARK PLACE)