


9-41

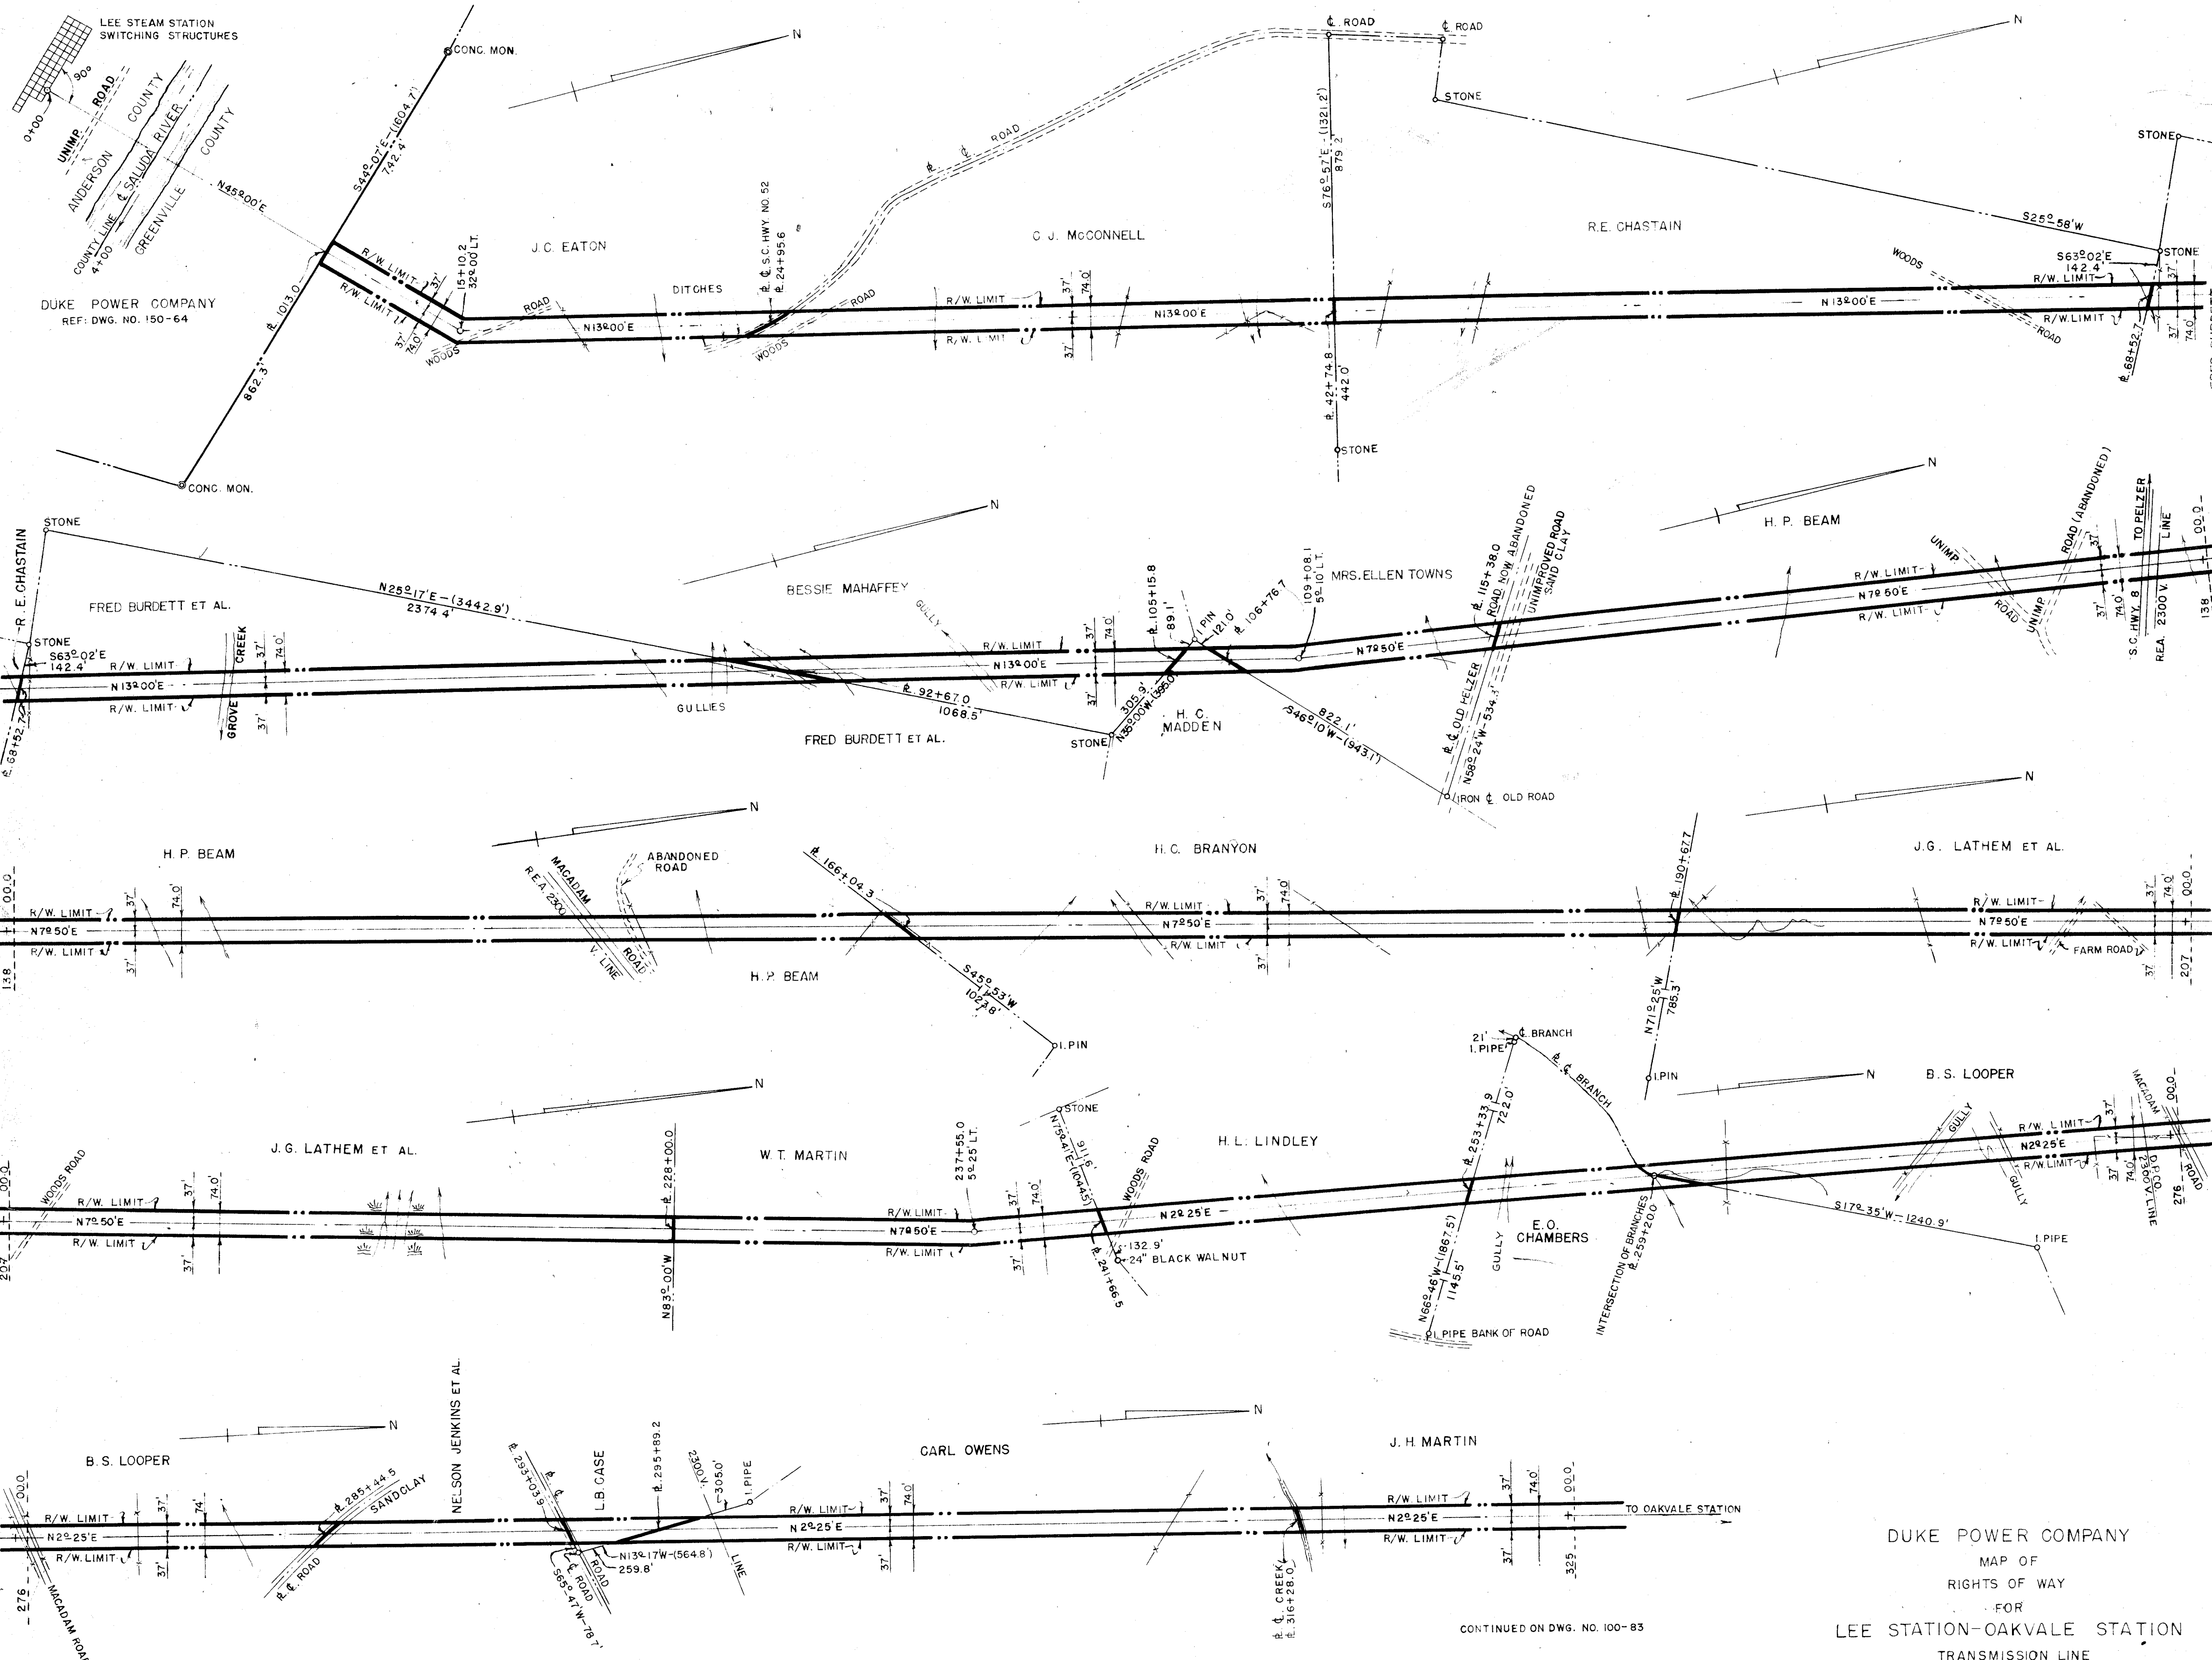

DUKE POWER COMPANY  
 MAP OF  
 RIGHTS OF WAY  
 FOR  
 LEE STATION-OAKVALE STATION  
 TRANSMISSION LINE  
 "LEE LINE"

ANDERSON & GREENVILLE COUNTIES, S.C.  
 SCALE: 1" = 300'  
 JULY 1950  
 BOOKS NO. 299 & 303 FILE NO. 100-82

CONTINUED ON DWG. NO. 100-83

#19686. Filed This 15<sup>th</sup> day of Aug. 1950  
 And Recorded in Vol. 4 Page 41 at  
 Ocala, Fla.  
 Register Messrs. Conveyance to Greenville County, S.C.

AUG 15 1950  
 #19686