
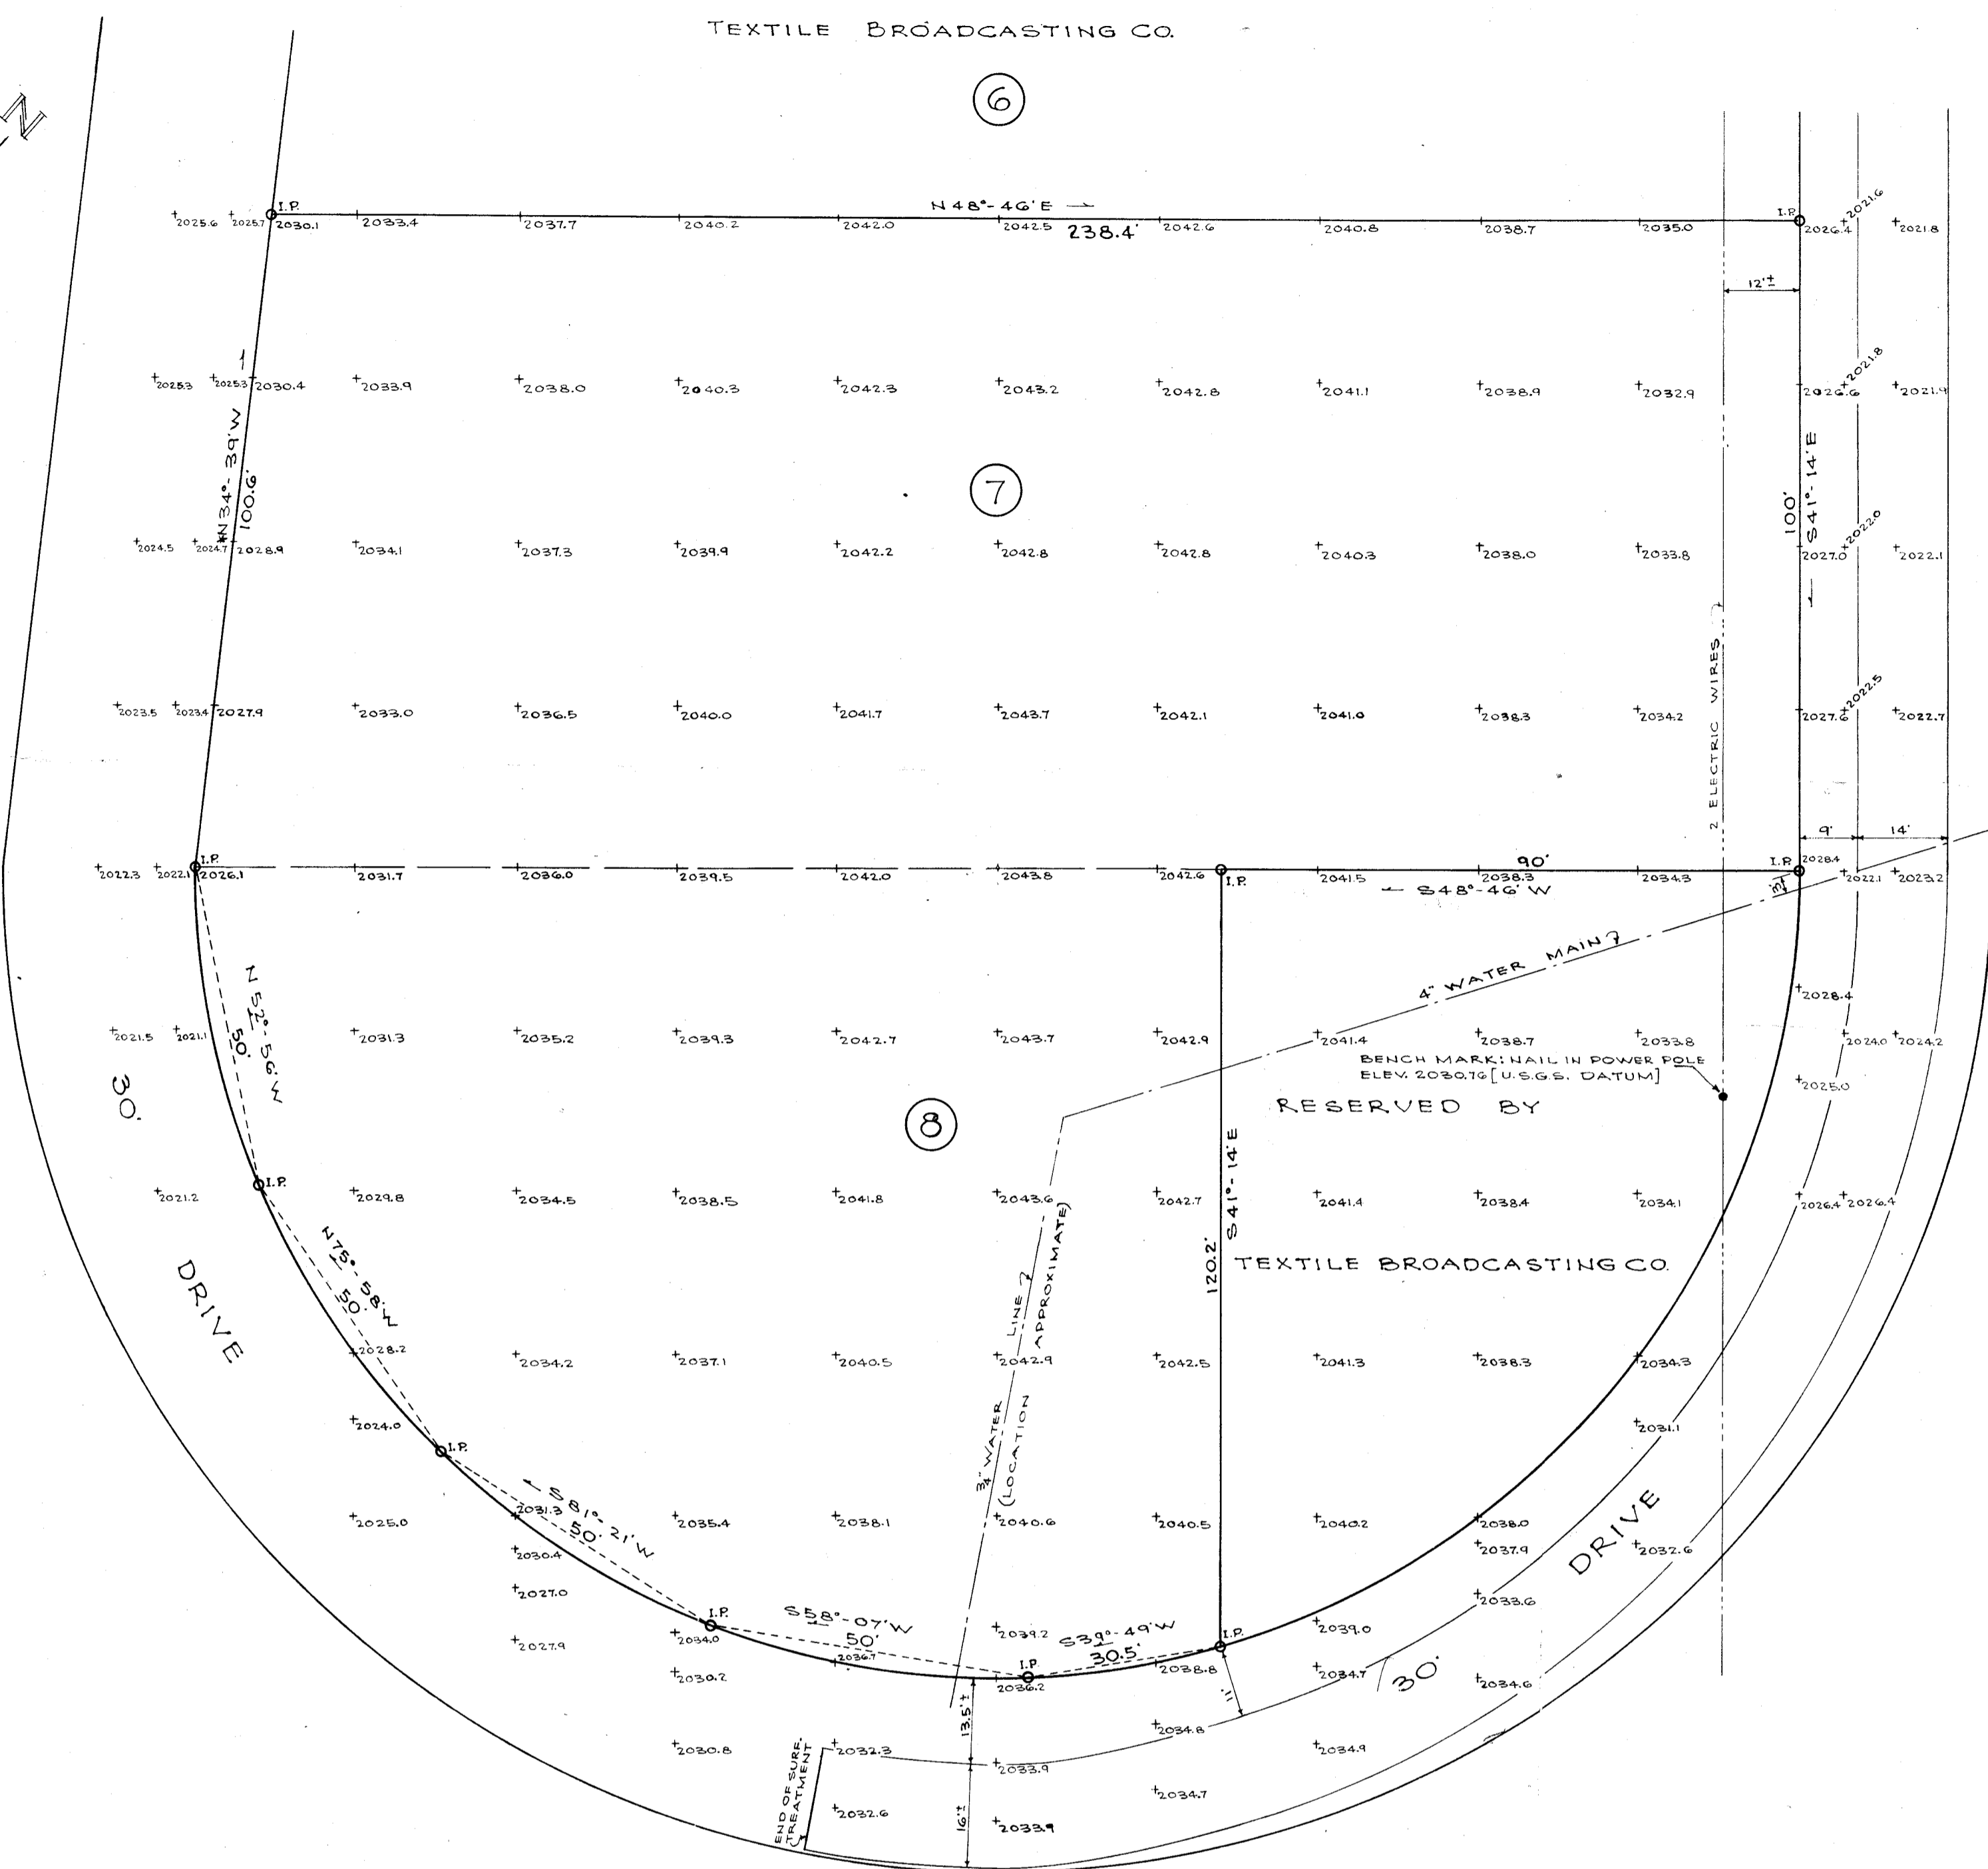


TEXTILE BROADCASTING CO.

FILED IN
GREENVILLE S.C.
APR 4 1951
PICKELL & PICKELL
ENGINEERS

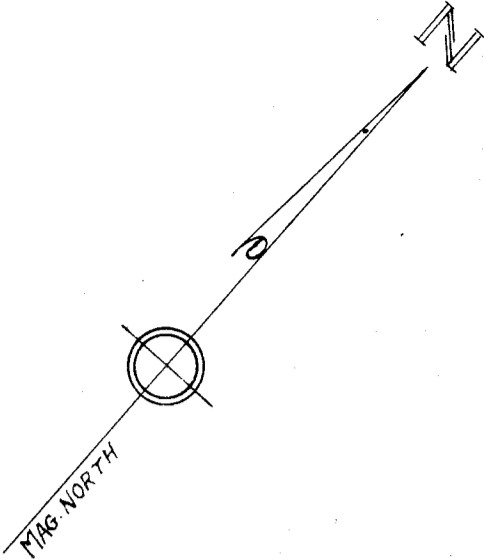

* N34°39'W (MAG) = N34°51'W (TRUE)

NOTE:
IRON PIPE AT ALL CORNERS
[NOTED I.P.]

PROPERTY OF
AMERICAN TELEPHONE & TELEGRAPH CO.
LOCATED ON PARIS MOUNTAIN, GREENVILLE COUNTY,
NEAR GREENVILLE, S.C.
SCALE: 1" = 20'
DATE: FEB. 6, 1951
PICKELL & PICKELL ENGINEERS
GREENVILLE, S.C.

9771
APR 26 1951

9771
And Recorded in Vol. 4 Page 83
Registrar Mesite Conner Greeneville County, S.C.