

WILMINGTON CO., S. C.
DEC 29 11 43 AM 1950

OLLIE FARNSWORTH
R.M.C.

EIGHTH STREET

N88°09'E 339.5 TOTAL

97.0

S1°-31'E 150.0

N68°-09'E 321.8

GROUND
7.0A..

NINTH STREET

LAUNDRY

TENTH STREET

HAWKINS STREET

ELEVENTH STREET

N88°-09'E 209.7

S11°-35'E 125.2

8.0A


UND

S

No. 59B
C.R.


31087
DEC 29 1950

POWER LINE

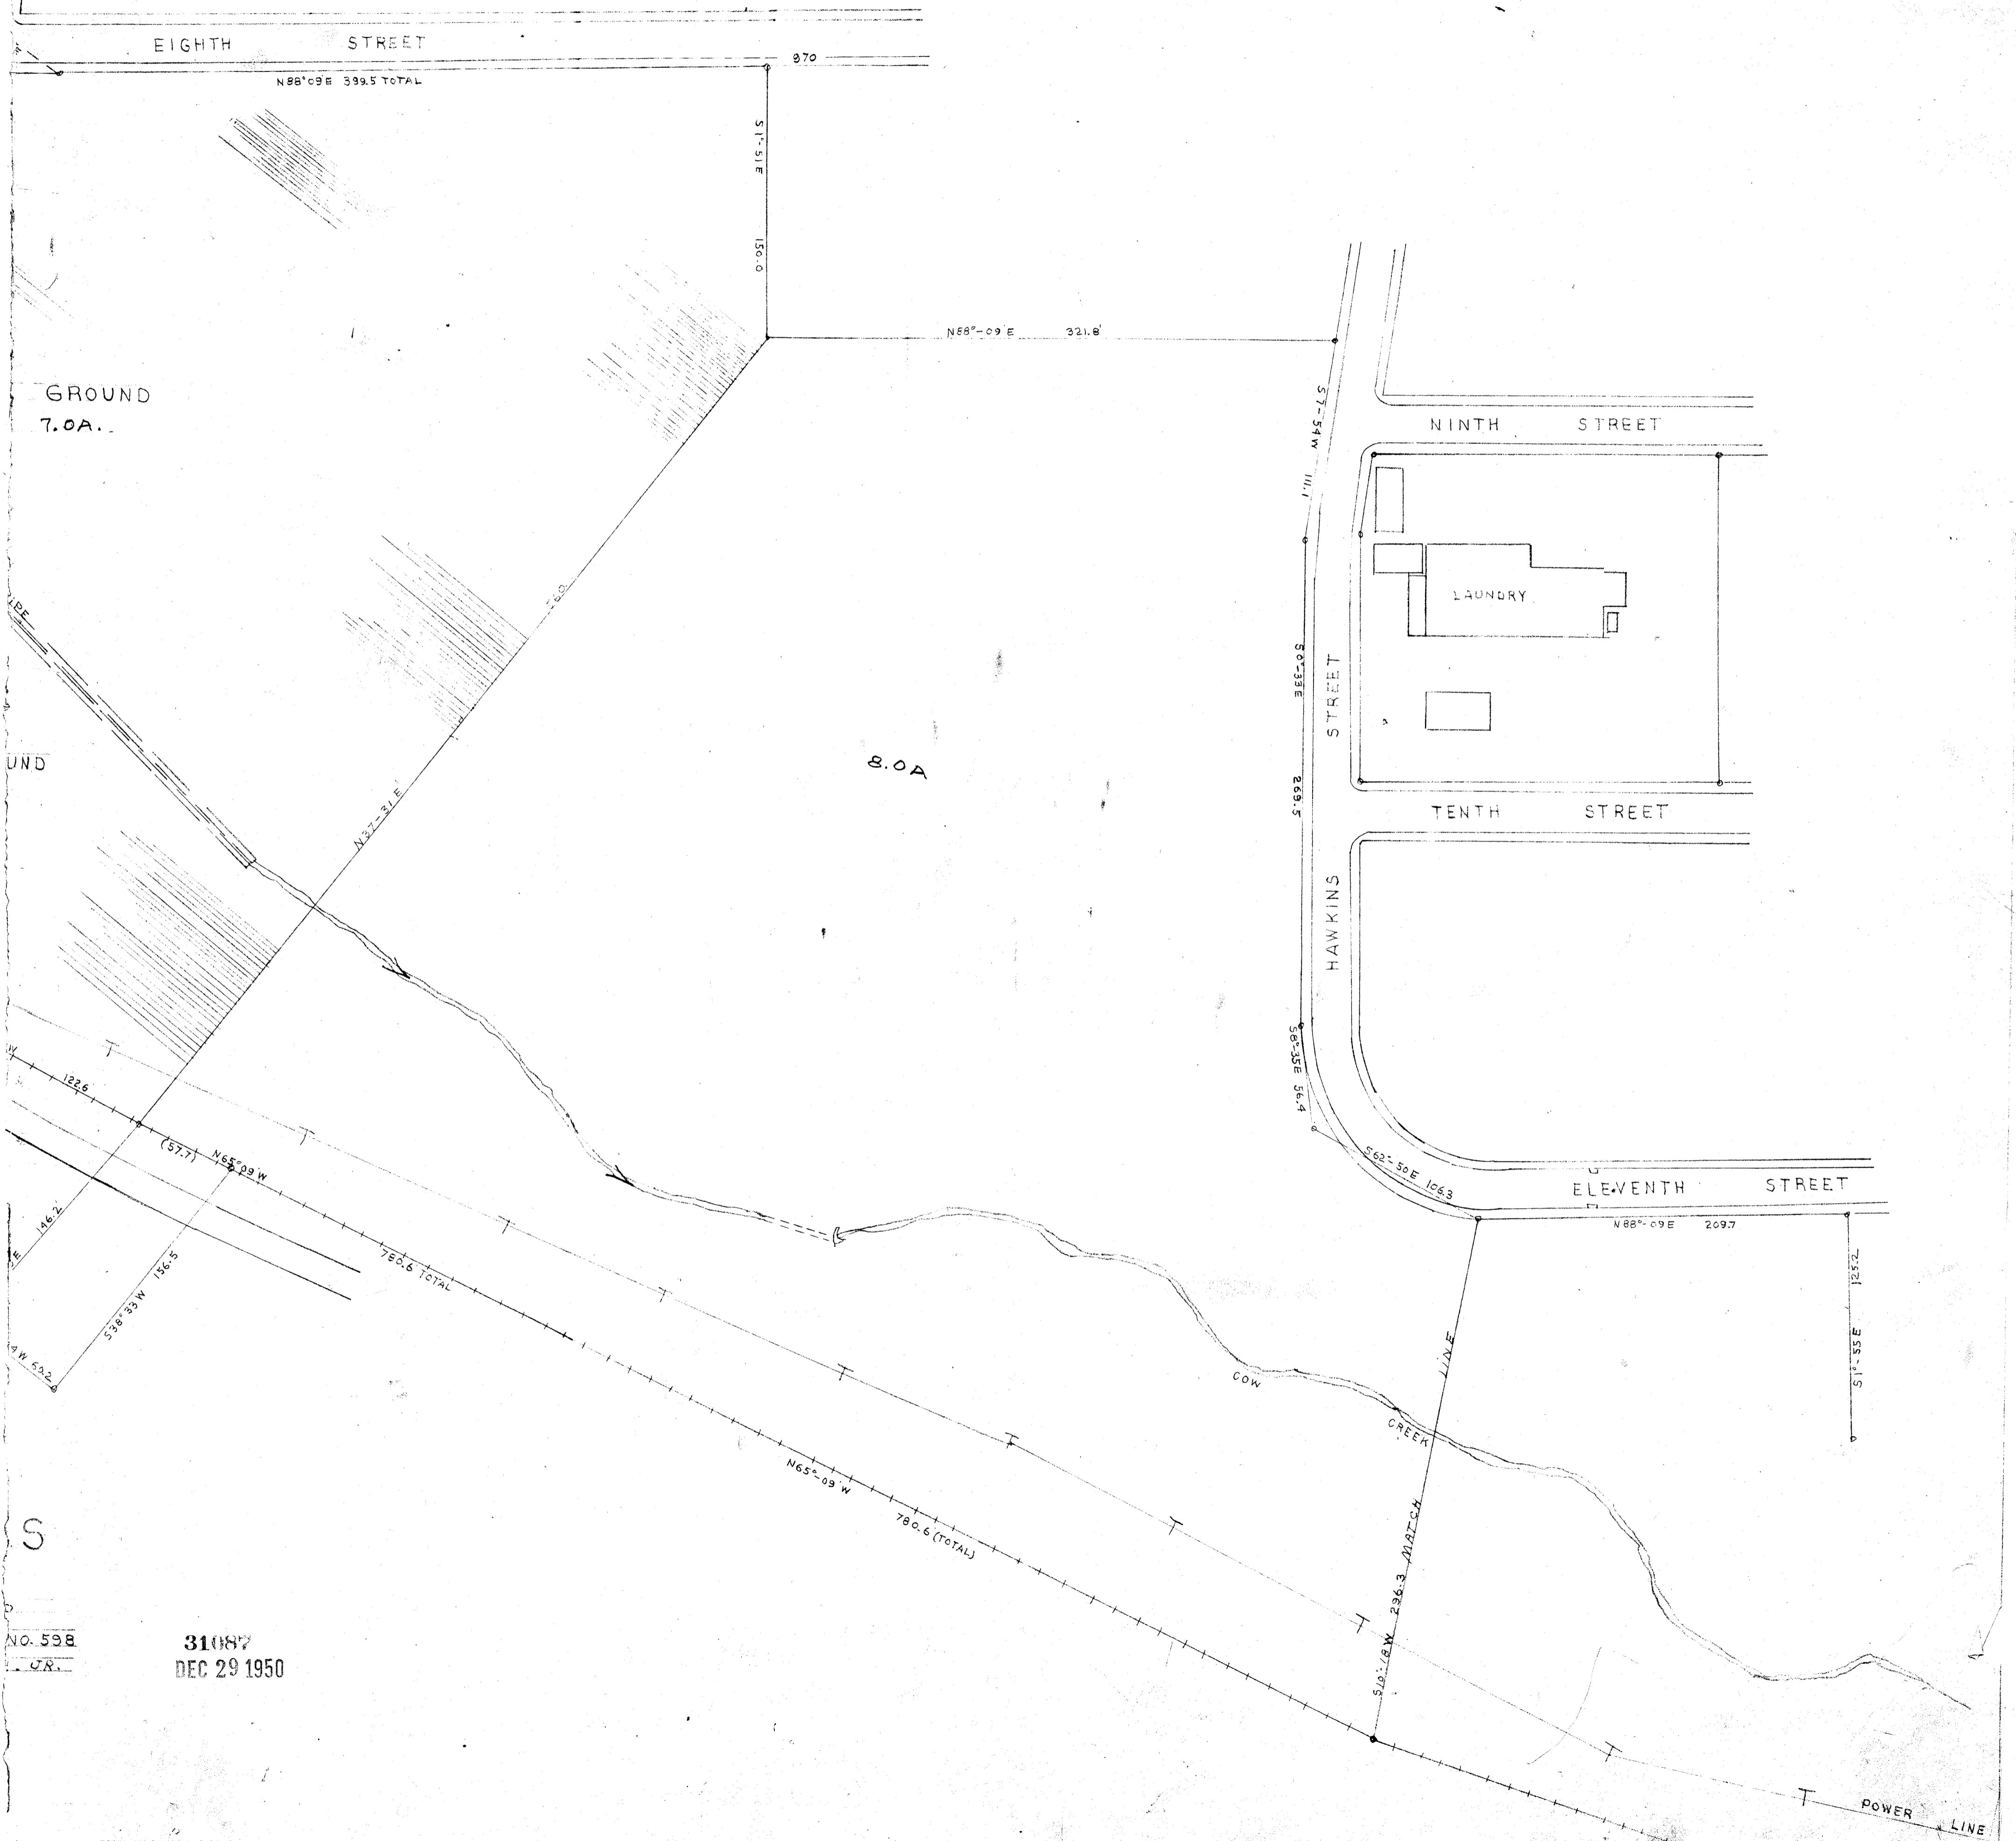

48

N

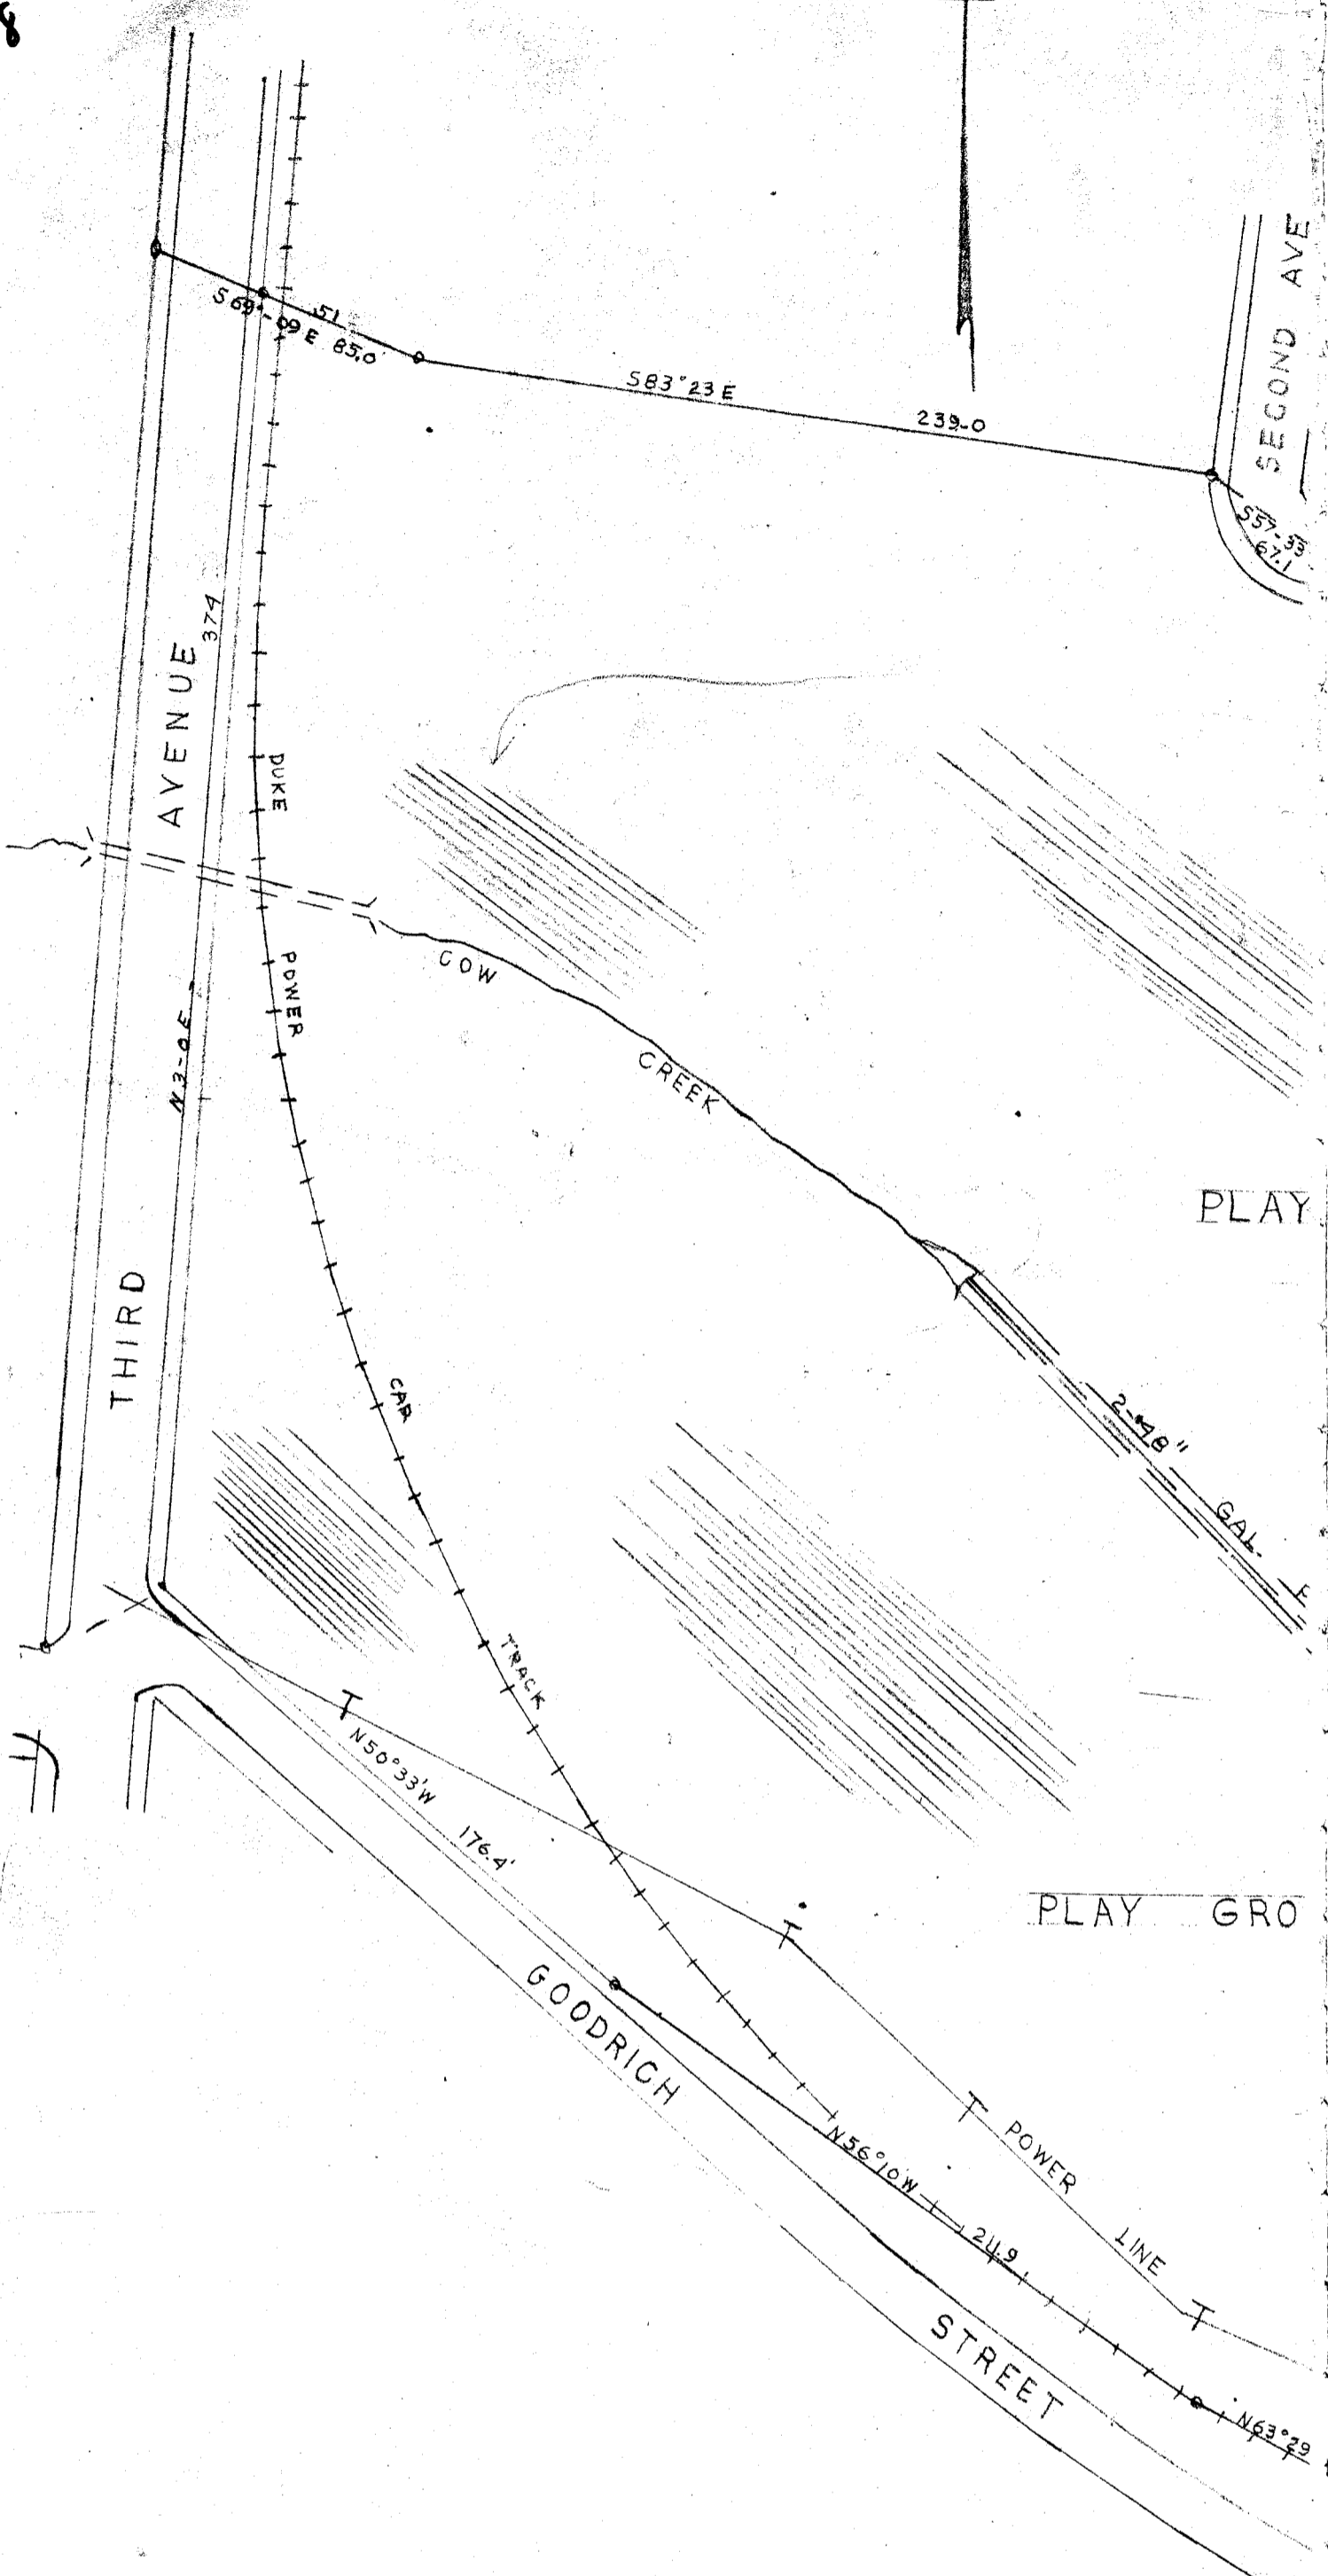

31087 Filed This 29 day of Dec. 1950
 And Recorded by 4 89 at 11:43 AM
Osia Sawson
 Register in the Conveyance Greenville County, S. C.

PROPERTY OF
JUDSON MILL
 GREENVILLE S.C.
 SCALE: 1" = 50' SEPT 1950
 J. MAC RICHARDSON, R.L.S.
 TRACED BY - CHARLES L. LAMB