


See BB-11712 Section B & C

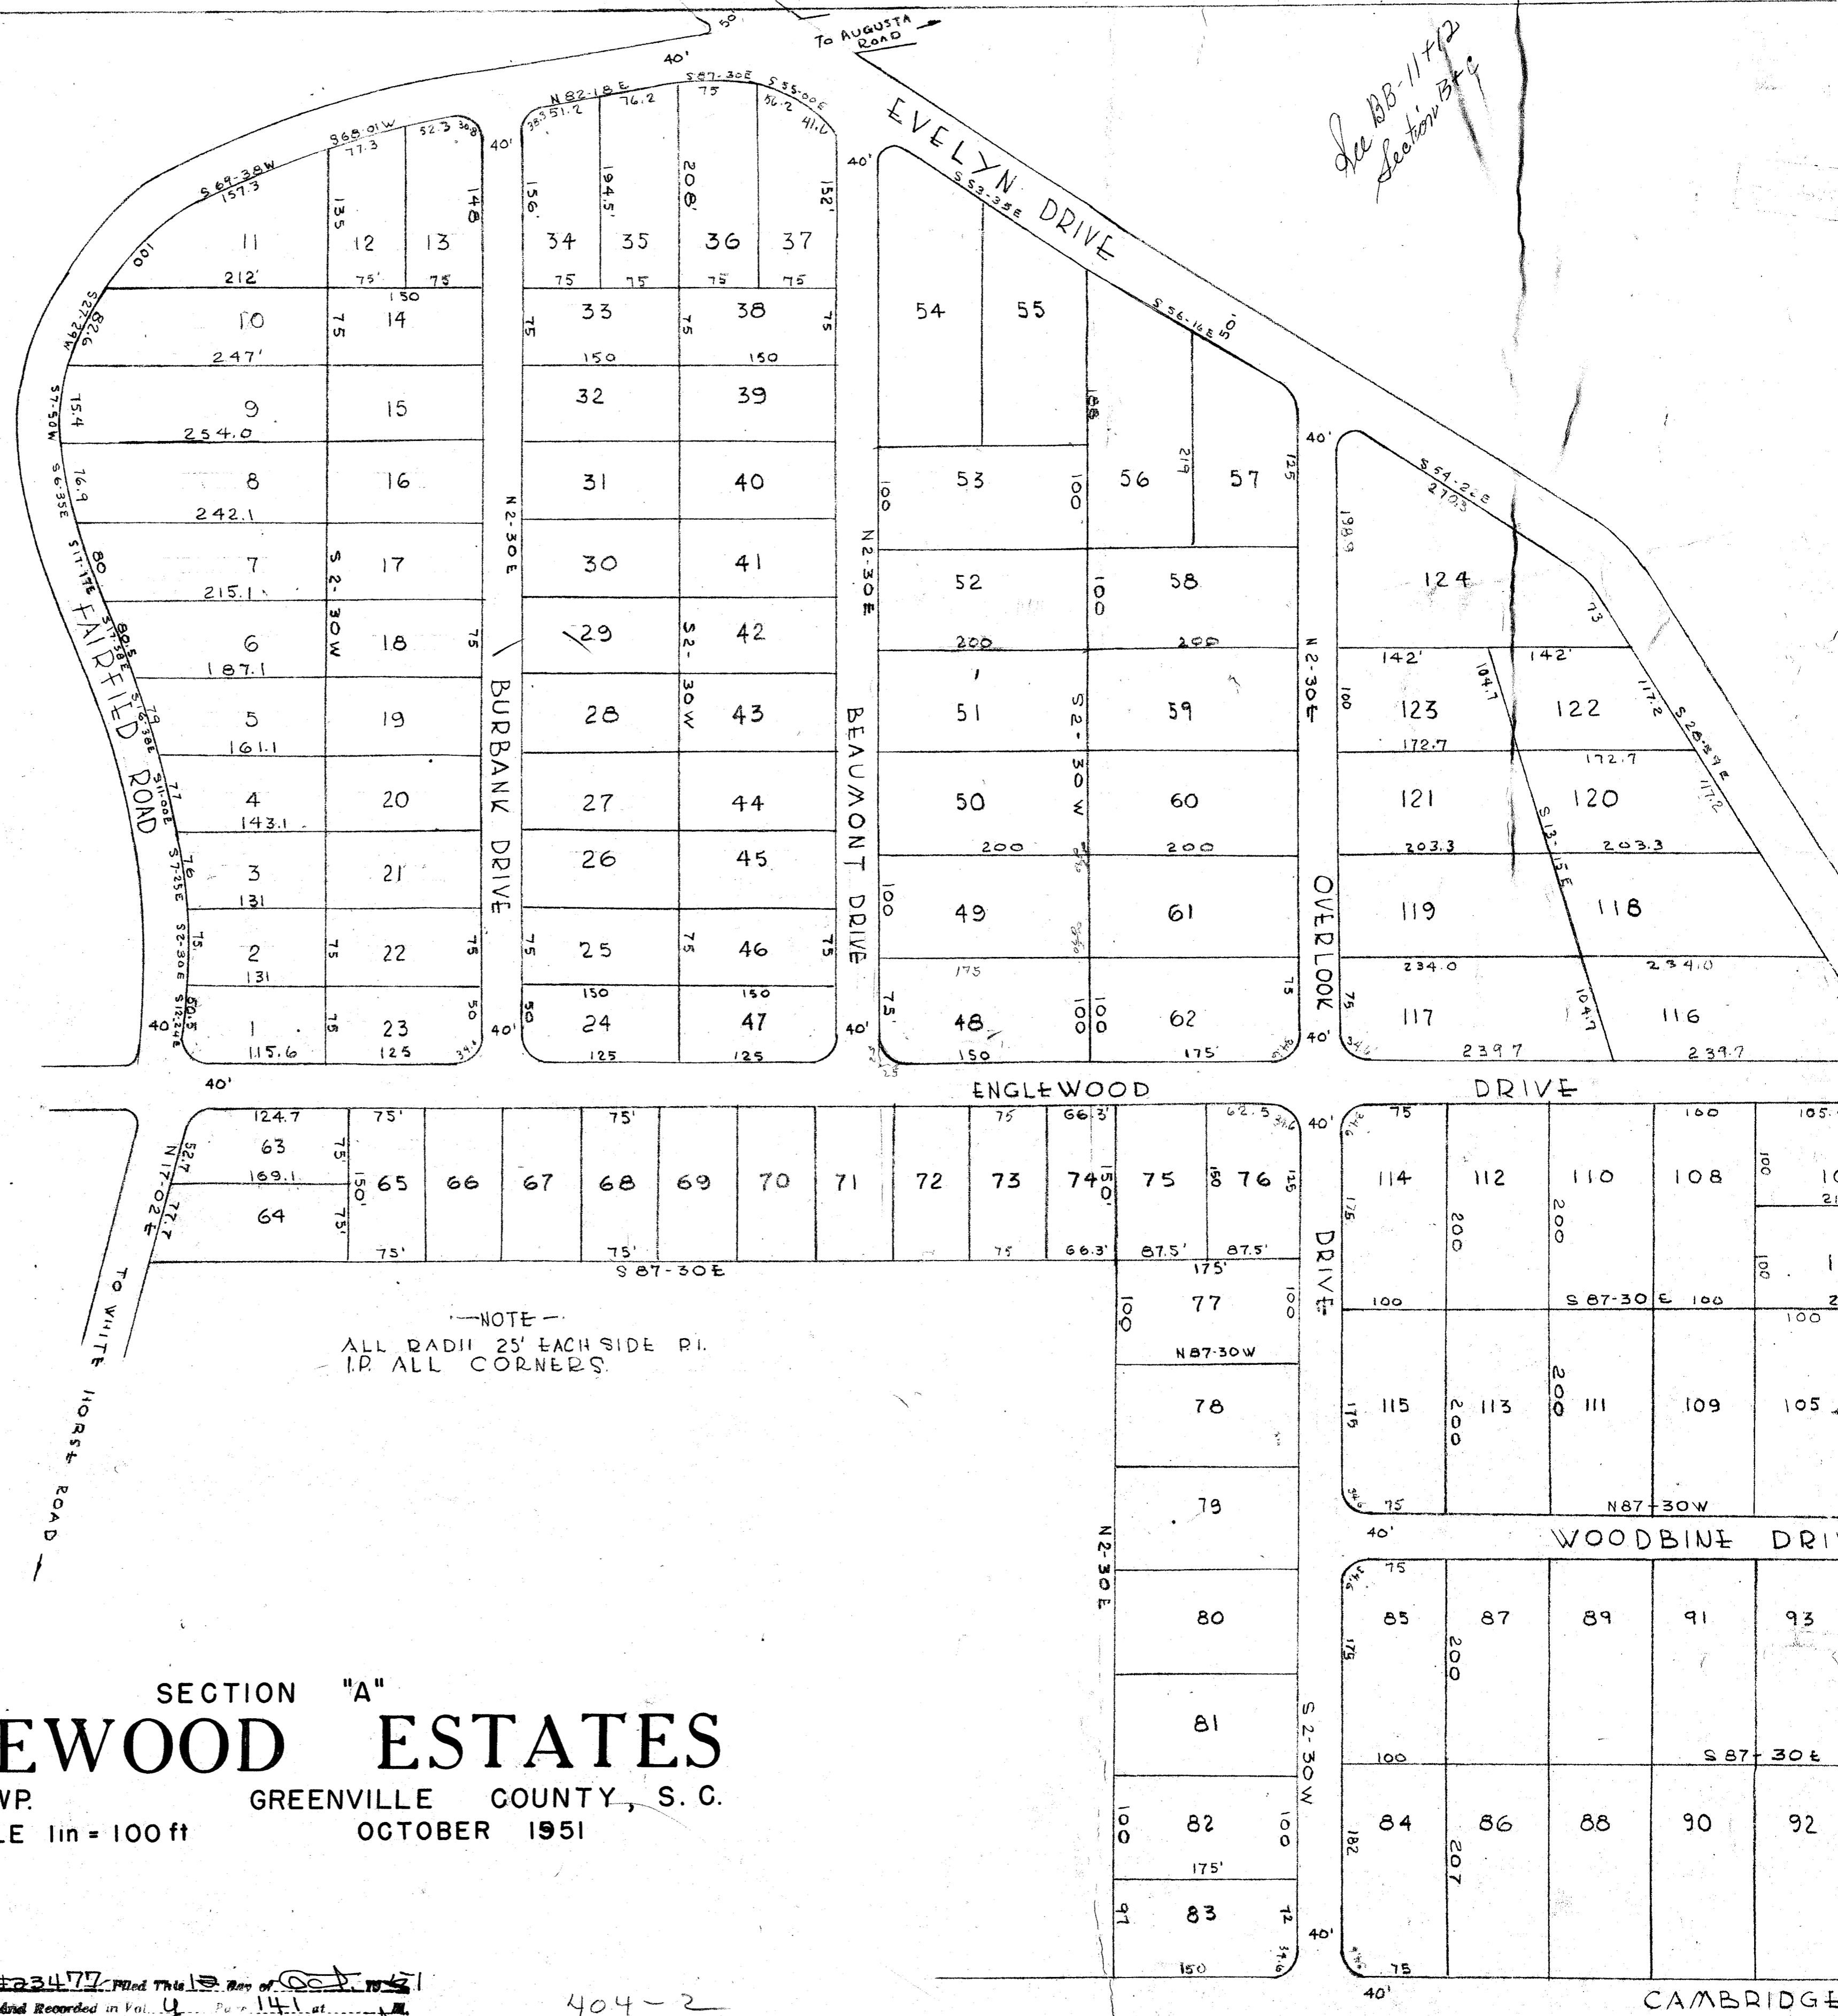

SECTION "A"
ENGLEWOOD ESTATES
 GANTT TWP. GREENVILLE COUNTY, S. C.
 SCALE 1 in = 100 ft OCTOBER 1951

cel


#23477 Filed This 13th Day of Oct. 1951
 And Recorded in Vol. 4 Page 141 at
 Office of Registrar
 Register Means Conveyance Greenville County, S. C.

404-2

CAMBRIDGE

141

*Reserved
for Walter Goldsmith*

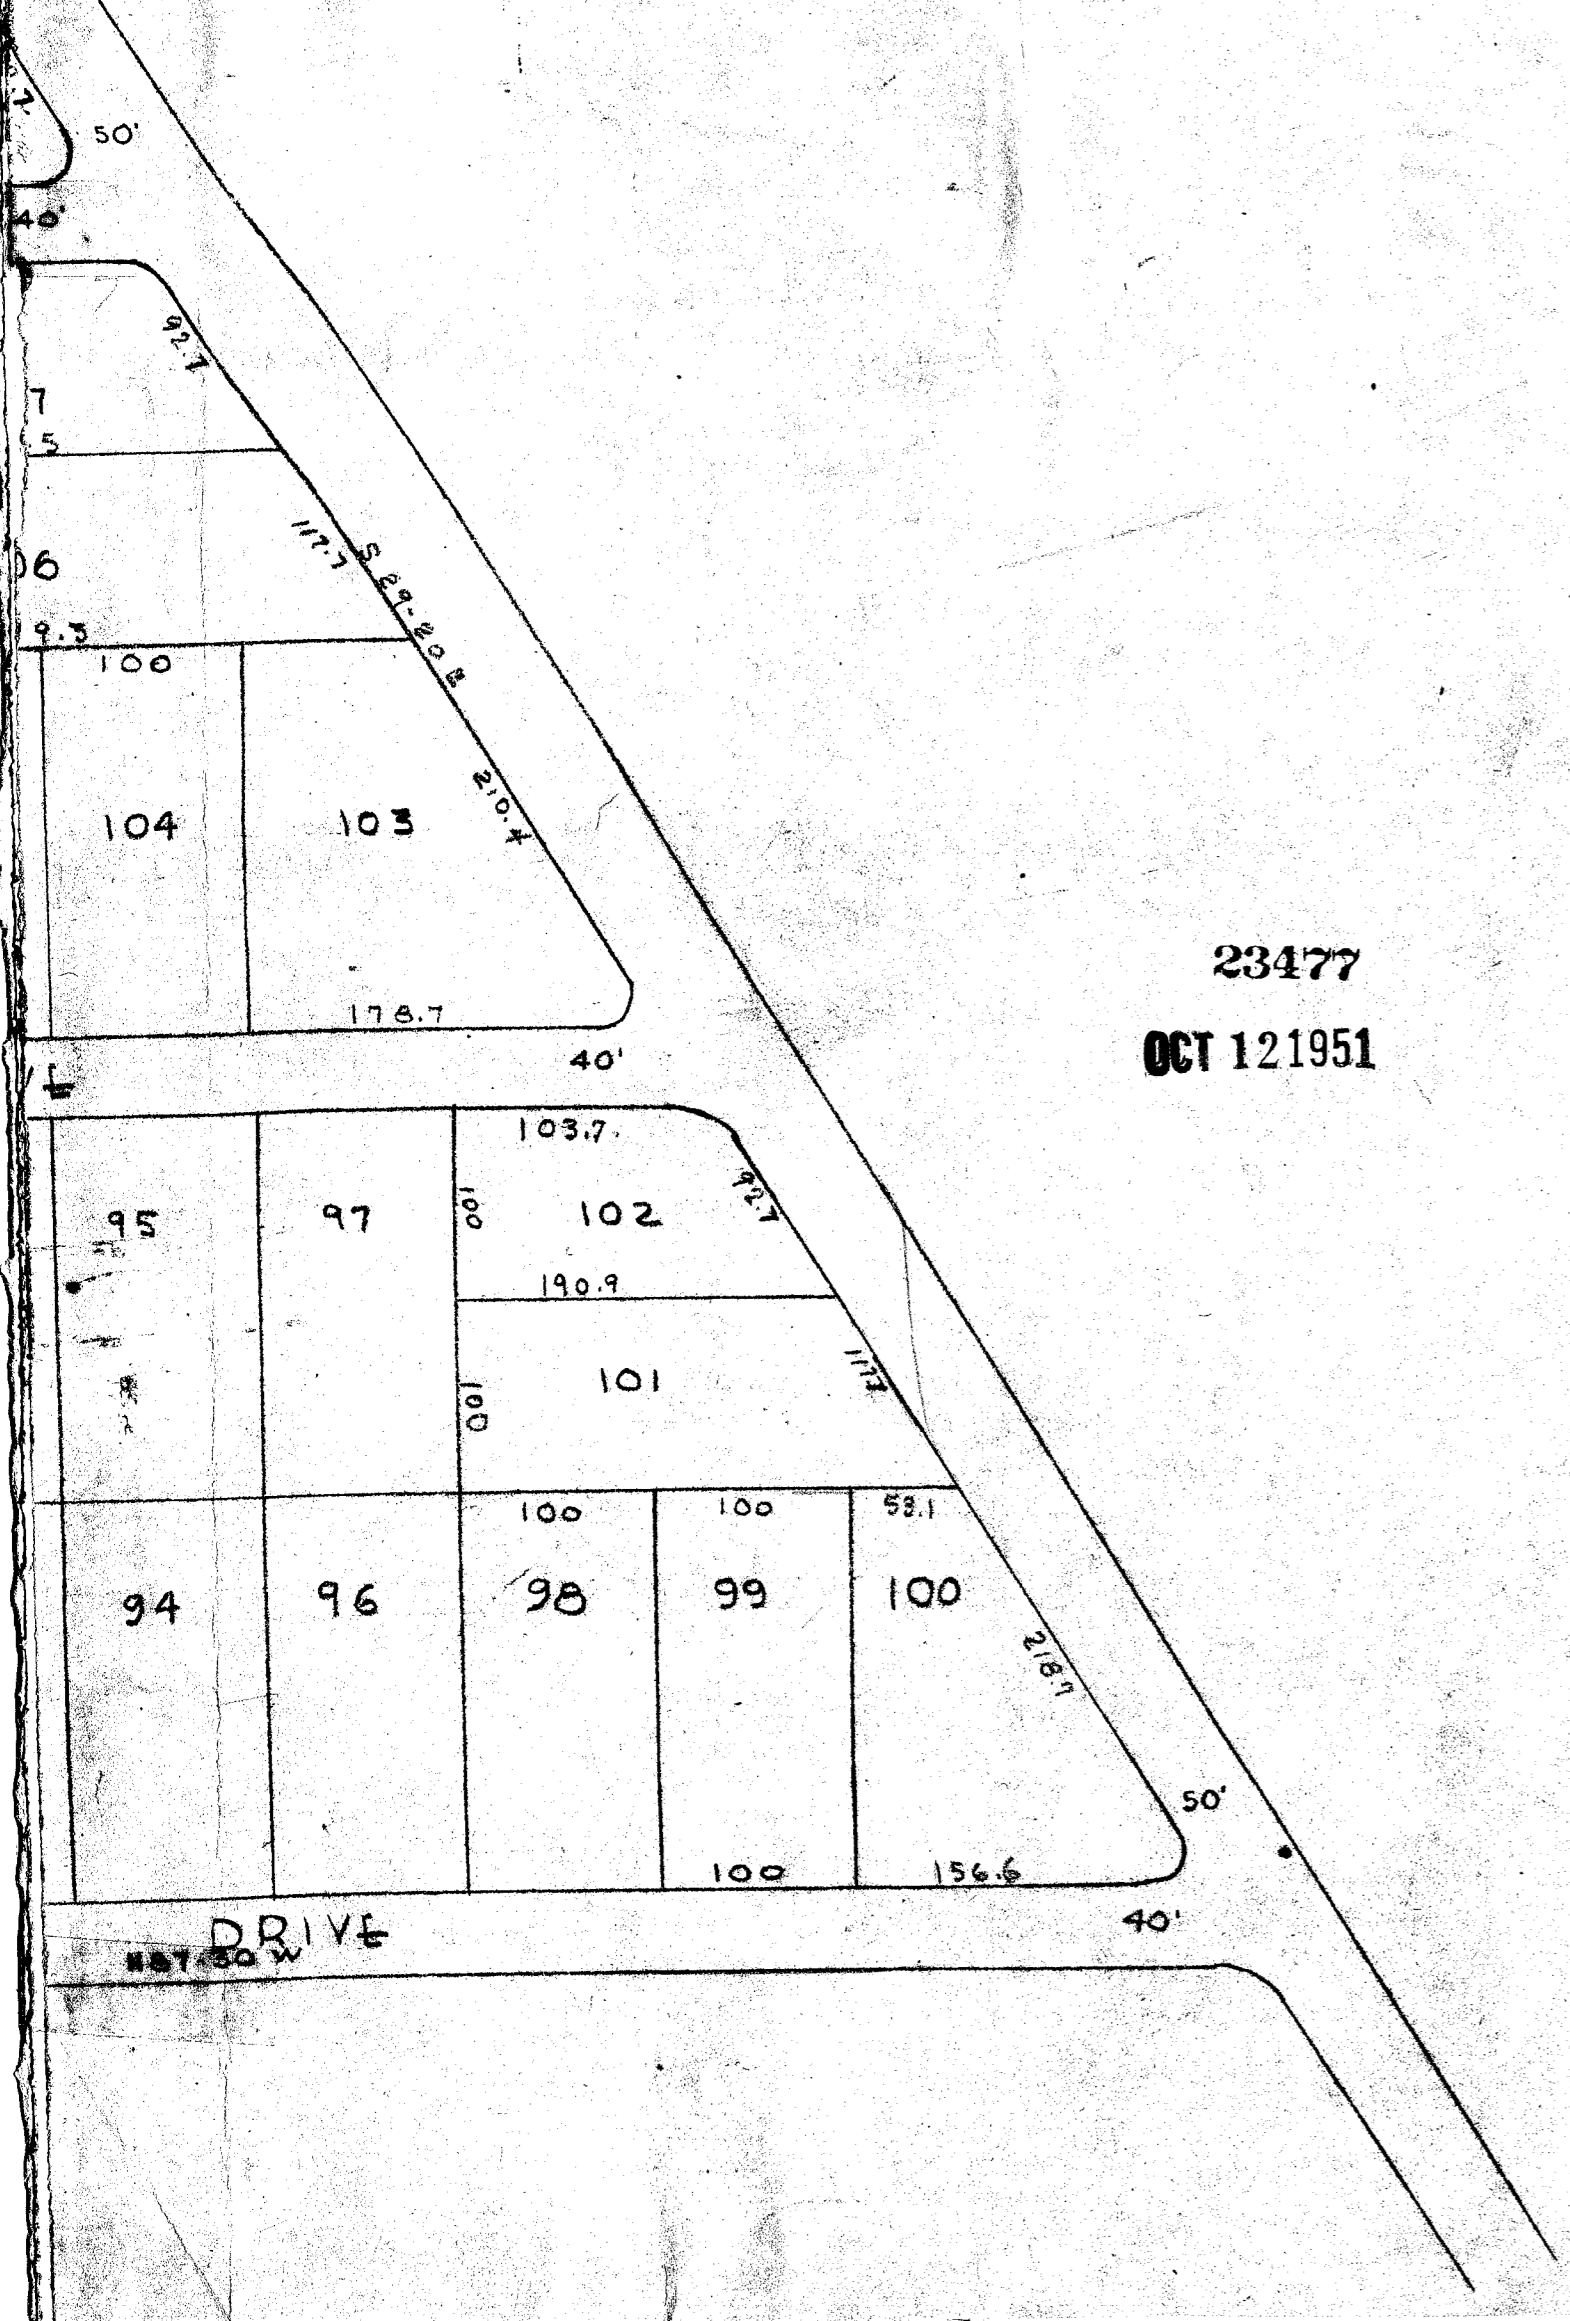

23477
OCT 12 1951