
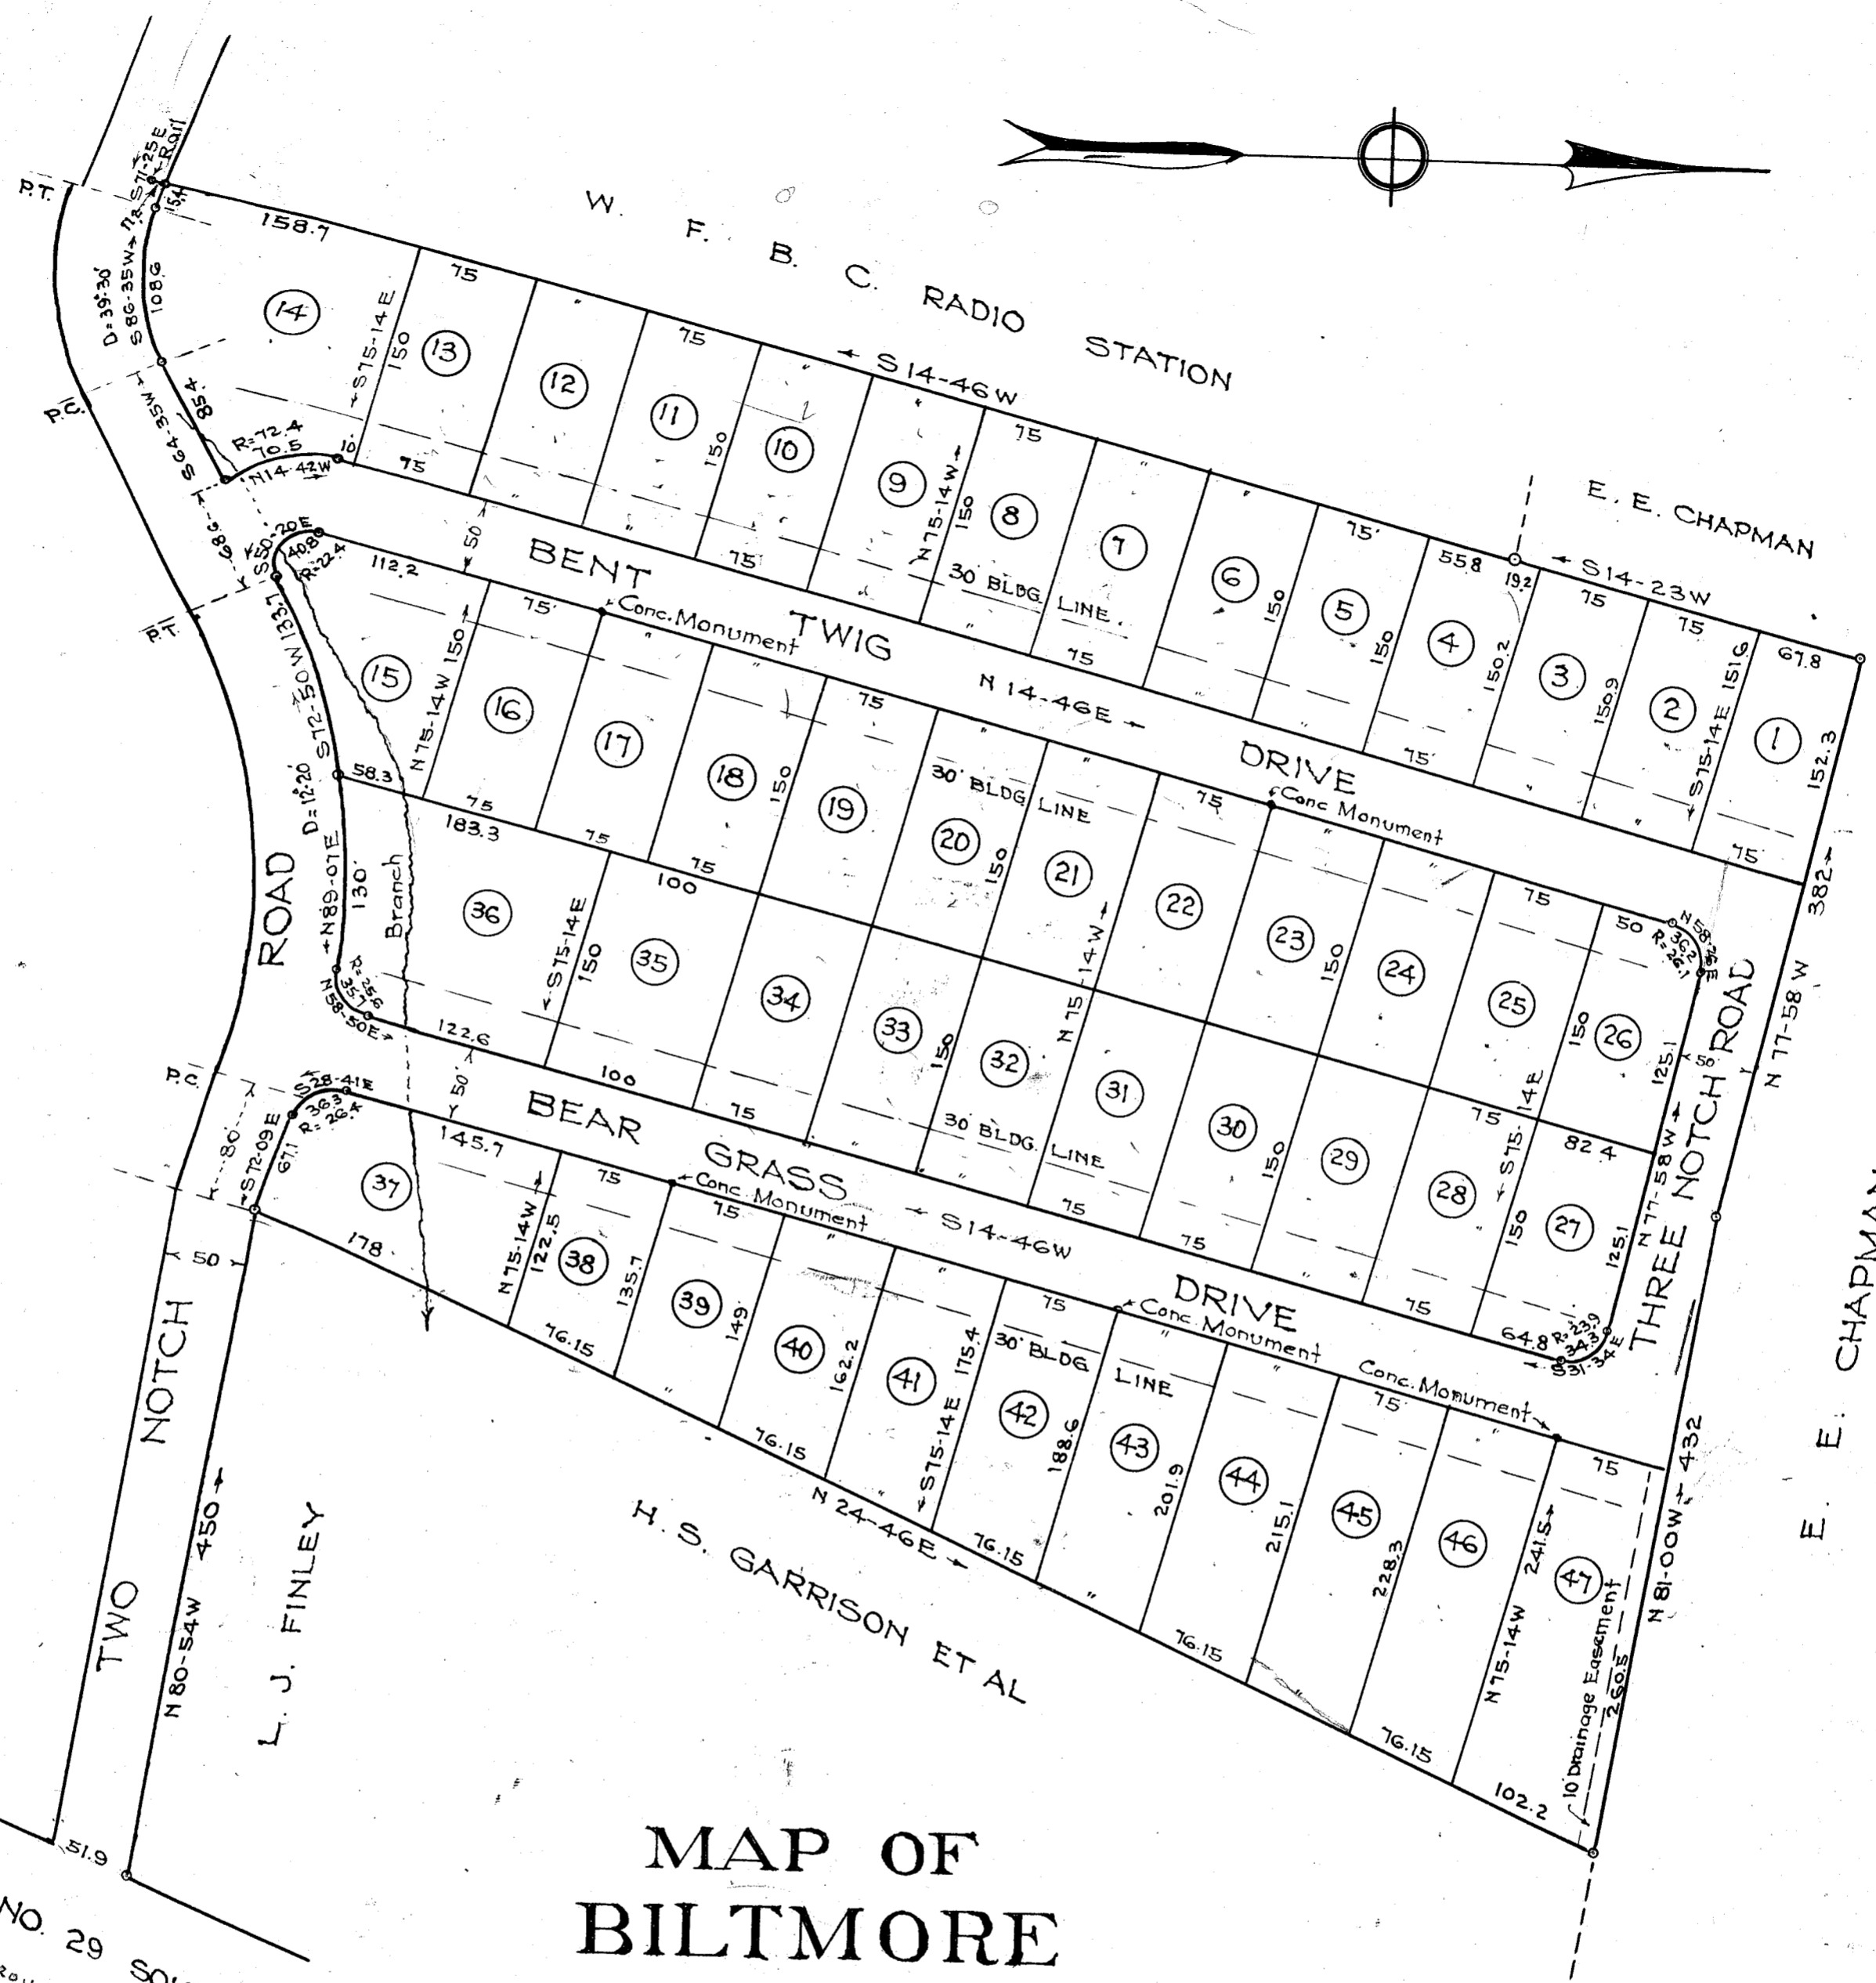


JUL 9 - 1954

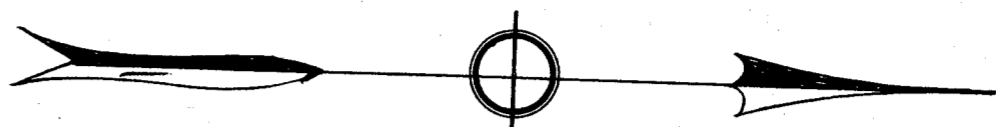


**MAP OF
BILTMORE
NEAR GREENVILLE S. C.**

Scale 1" = 100' June 1954

PROPERTY OF
E. B. WILLIS JR.
GREENVILLE S. C.

JUL 9 - 1954

15192

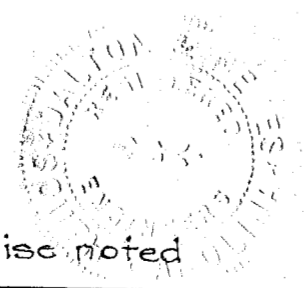

DALTON & NEVES

4 - 147

FINAL PLAN APPROVED
GREENVILLE CITY PLANNING & ZONING COMMISSION
DATE 7/10/54 BY *Charles M. Ford*
SECRETARY OF COMMISSION

Iron Pins at all Corners except as otherwise noted

#15192 Filed This 9 day of July 1954
and Recorded in Vol. 4 Page 147 of 147
Edna Sawsworth
Register's Office Greenville County, S. C.