


SCALE 1" = 50'

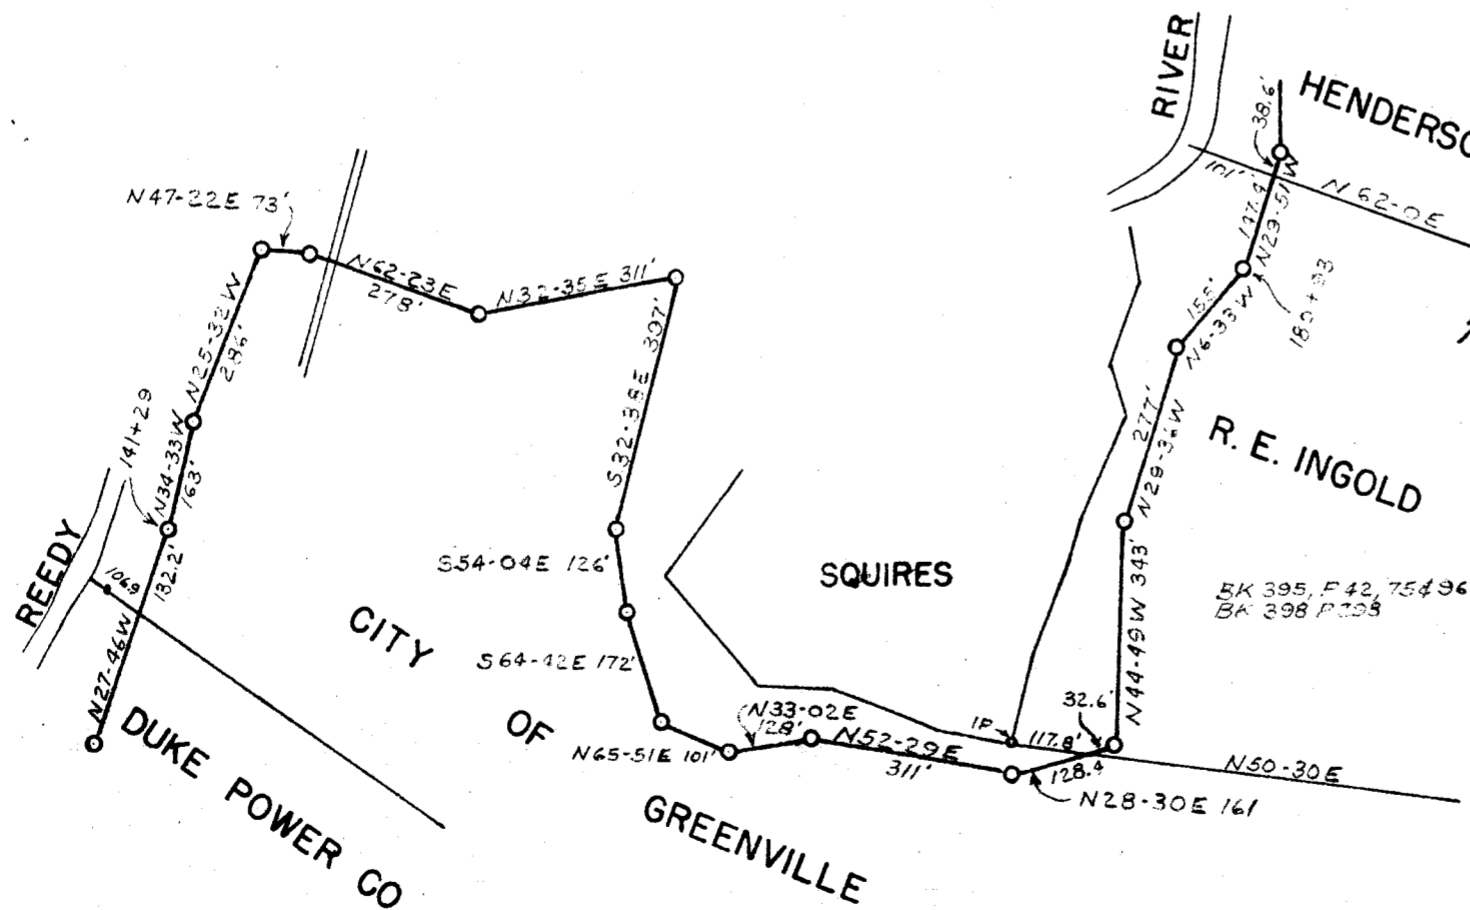

SCALE 1" = 300'

NOV 28 1950  
28780

GREATER GREENVILLE SEWER DISTRICT  
GREENVILLE COUNTY, S.C.

RIGHT OF WAY PLAN  
LOWER REEDY RIVER SEWER

SEPT. 1950

SHEET NO. 2

*C.E. Sheek* WIEDEMAN AND SINGLETON, ENGRS.  
ATLANTA, GA.

*W.C. Couch* PIEDMONT ENGINEERING SERVICE  
GREENVILLE, S.C.

28780. Found Title 28 day of Nov. 1950  
And Recorded in Vol. 83 at  
*Oliver S. Remond*  
Register Merne Conveyance Greenville County, S.C.

2-2  
8-3