


SCALE 1" = 200'

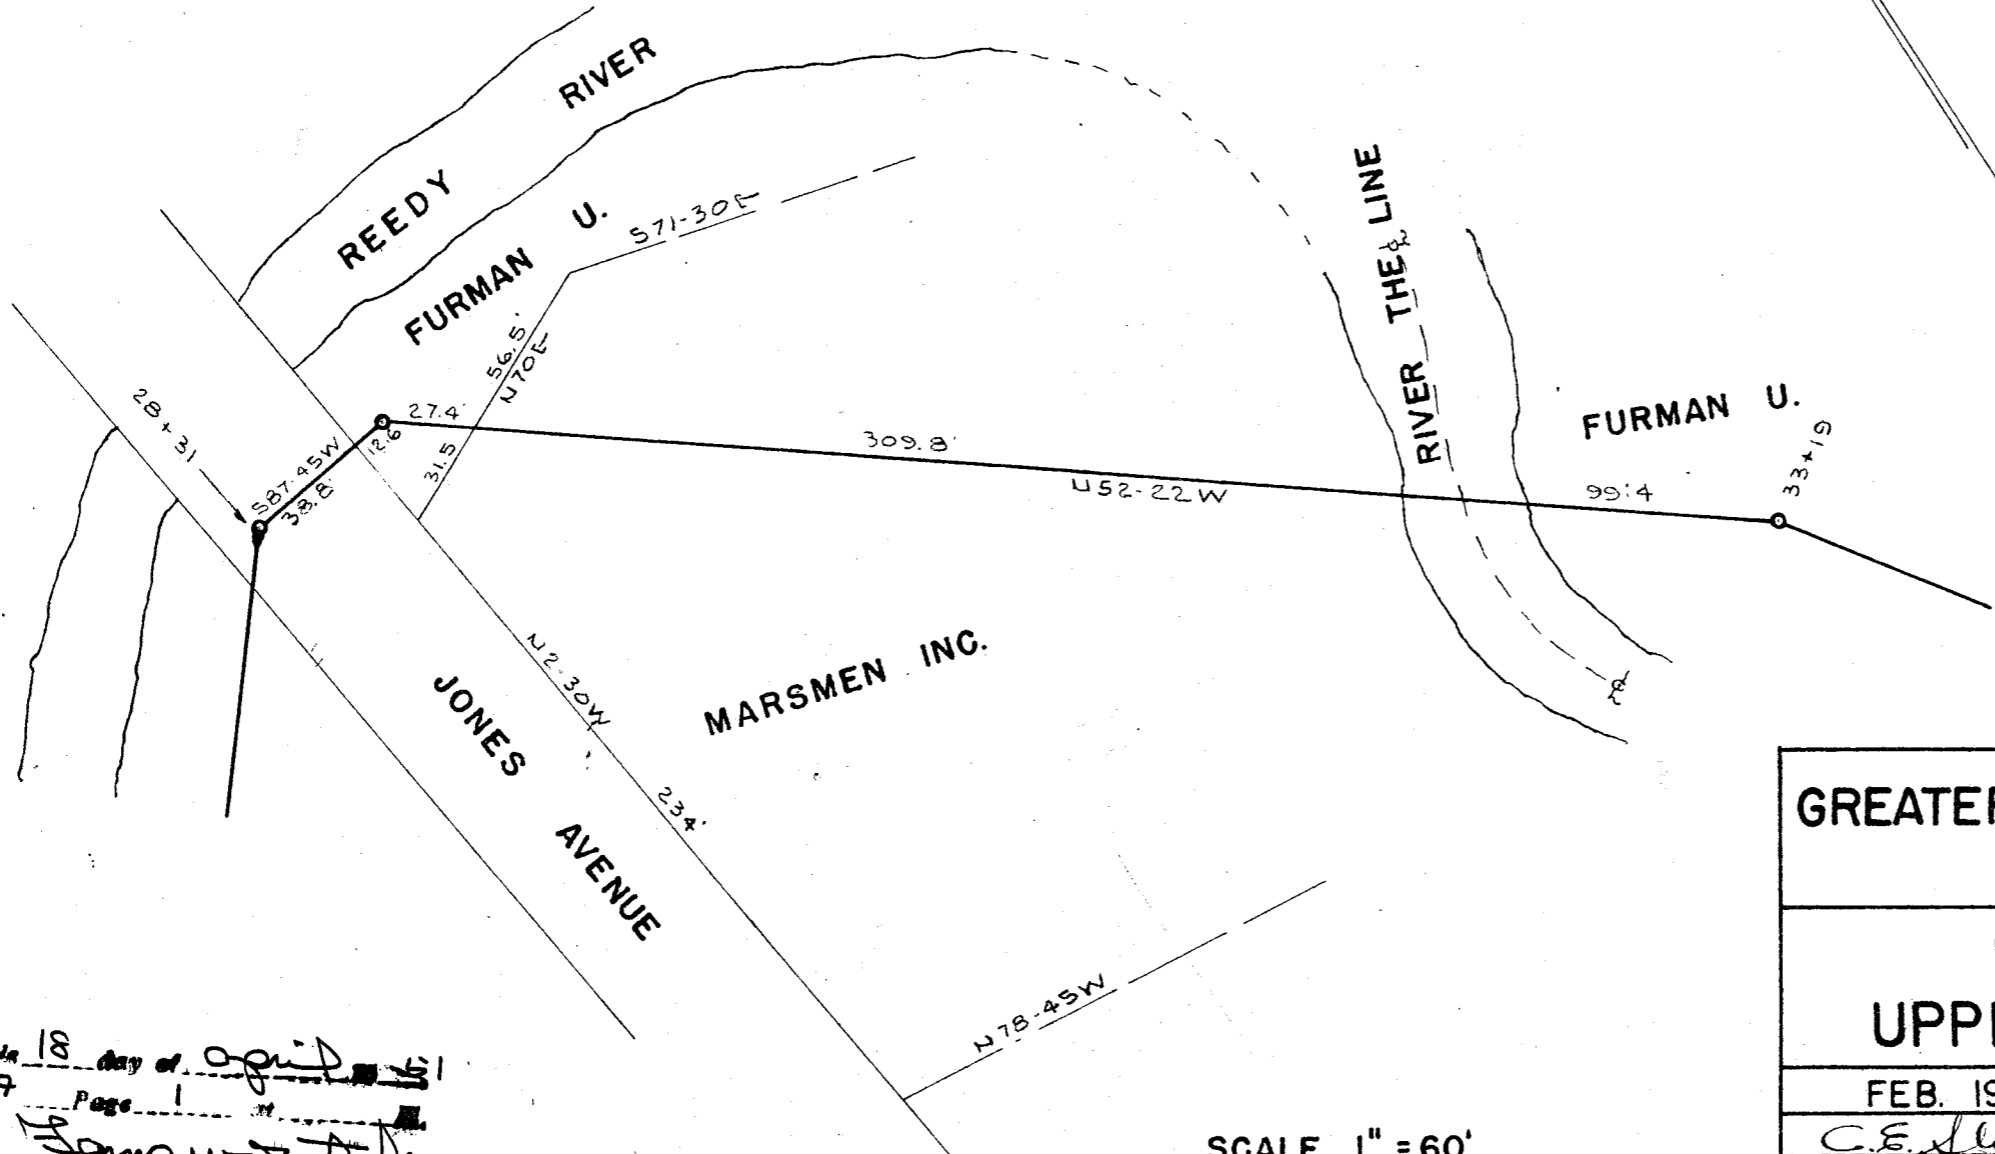

SCALE 1" = 60'

8977
APR 18 1951

GREATER GREENVILLE SEWER DISTRICT GREENVILLE COUNTY, S.C.	
RIGHT OF WAY PLAN UPPER REEDY RIVER SEWER	
FEB. 1951	SHEET No. 1
<i>C.E. Shook</i> <i>Al Couch</i>	WIEDEMAN AND SINGLETON, ENGRS. ATLANTA, GA. PIEDMONT ENGINEERING SERVICE GREENVILLE, S.C.

#8977 Filed This 18 day of April 1951
And Recorded in Vol. 17 Page 1
Oddie Farnsworth
Register Means Conveyance Greenville County, S.C.