
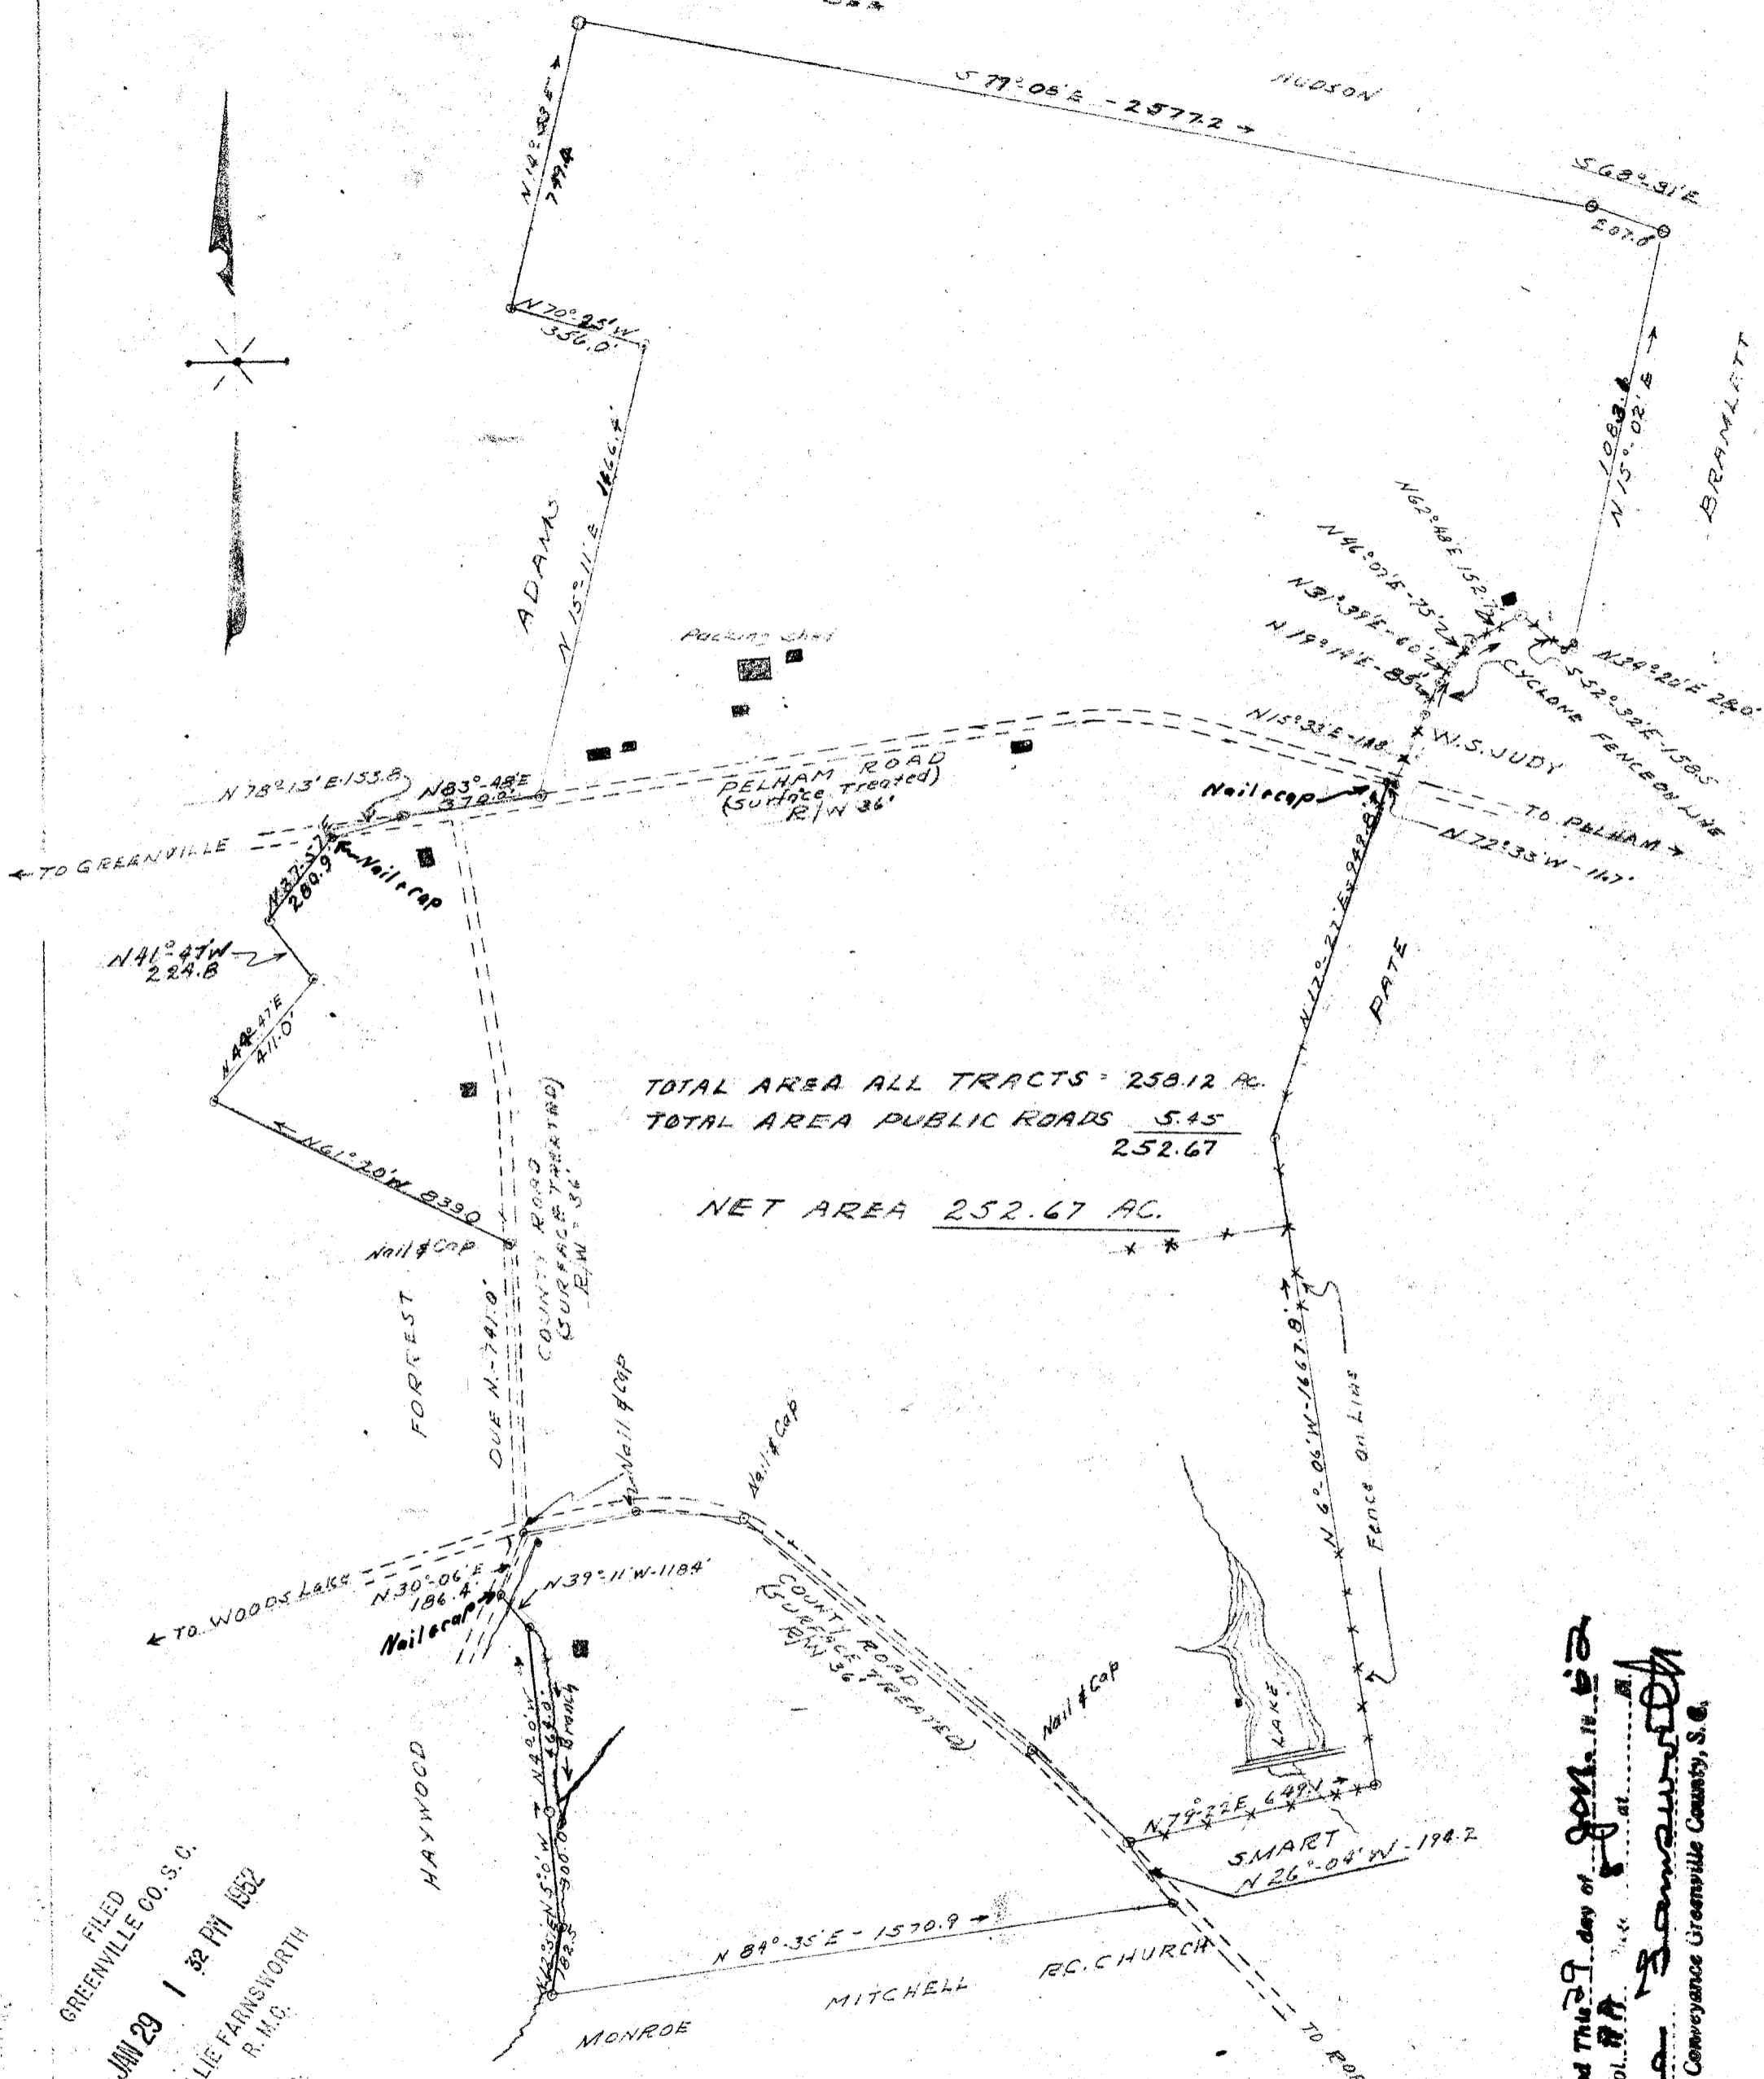


PICKELSEIMER

MERR

HUDSON

BRAMLETT

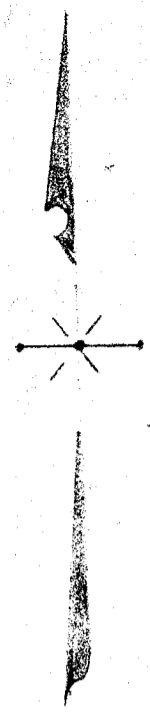

TOTAL AREA ALL TRACTS = 258.12 AC.
 TOTAL AREA PUBLIC ROADS 5.45
 NET AREA 252.67 AC.

FILED
 GREENVILLE CO. S.C.
 JAN 29 1 32 PM 1952
 OLLIE FARNSWORTH
 R.M.C.

JAN 29 1952
 2314

Note: -
 Corners Marked By Iron Pins Unless
 Otherwise Noted
 All Bearings Are Magnetic. No Allowance For Dec.

PROPERTY OF
 R.F. WATSON, JR.
 GREENVILLE COUNTY S.C.
 BY
 Woodward Engineering Co.

DEC. 1951
 SCALE 1" = 400'

Madison A. Woodward, R.E. A90
 JAN. 16, 1952

FILED This 29 day of Jan. 1952
 And Recorded in Vol. 111
 at
 the
 Register Means Conveyance Greenville County, S.C.

23
 20
 6
 57