


1004 Filed This 17<sup>th</sup> day of Jan 1952  
And Recorded in Vol. 77 P. 116 at M.

*E. C. and Mae D. Owens*  
Register Means Conveyance Greenville County, S. C.

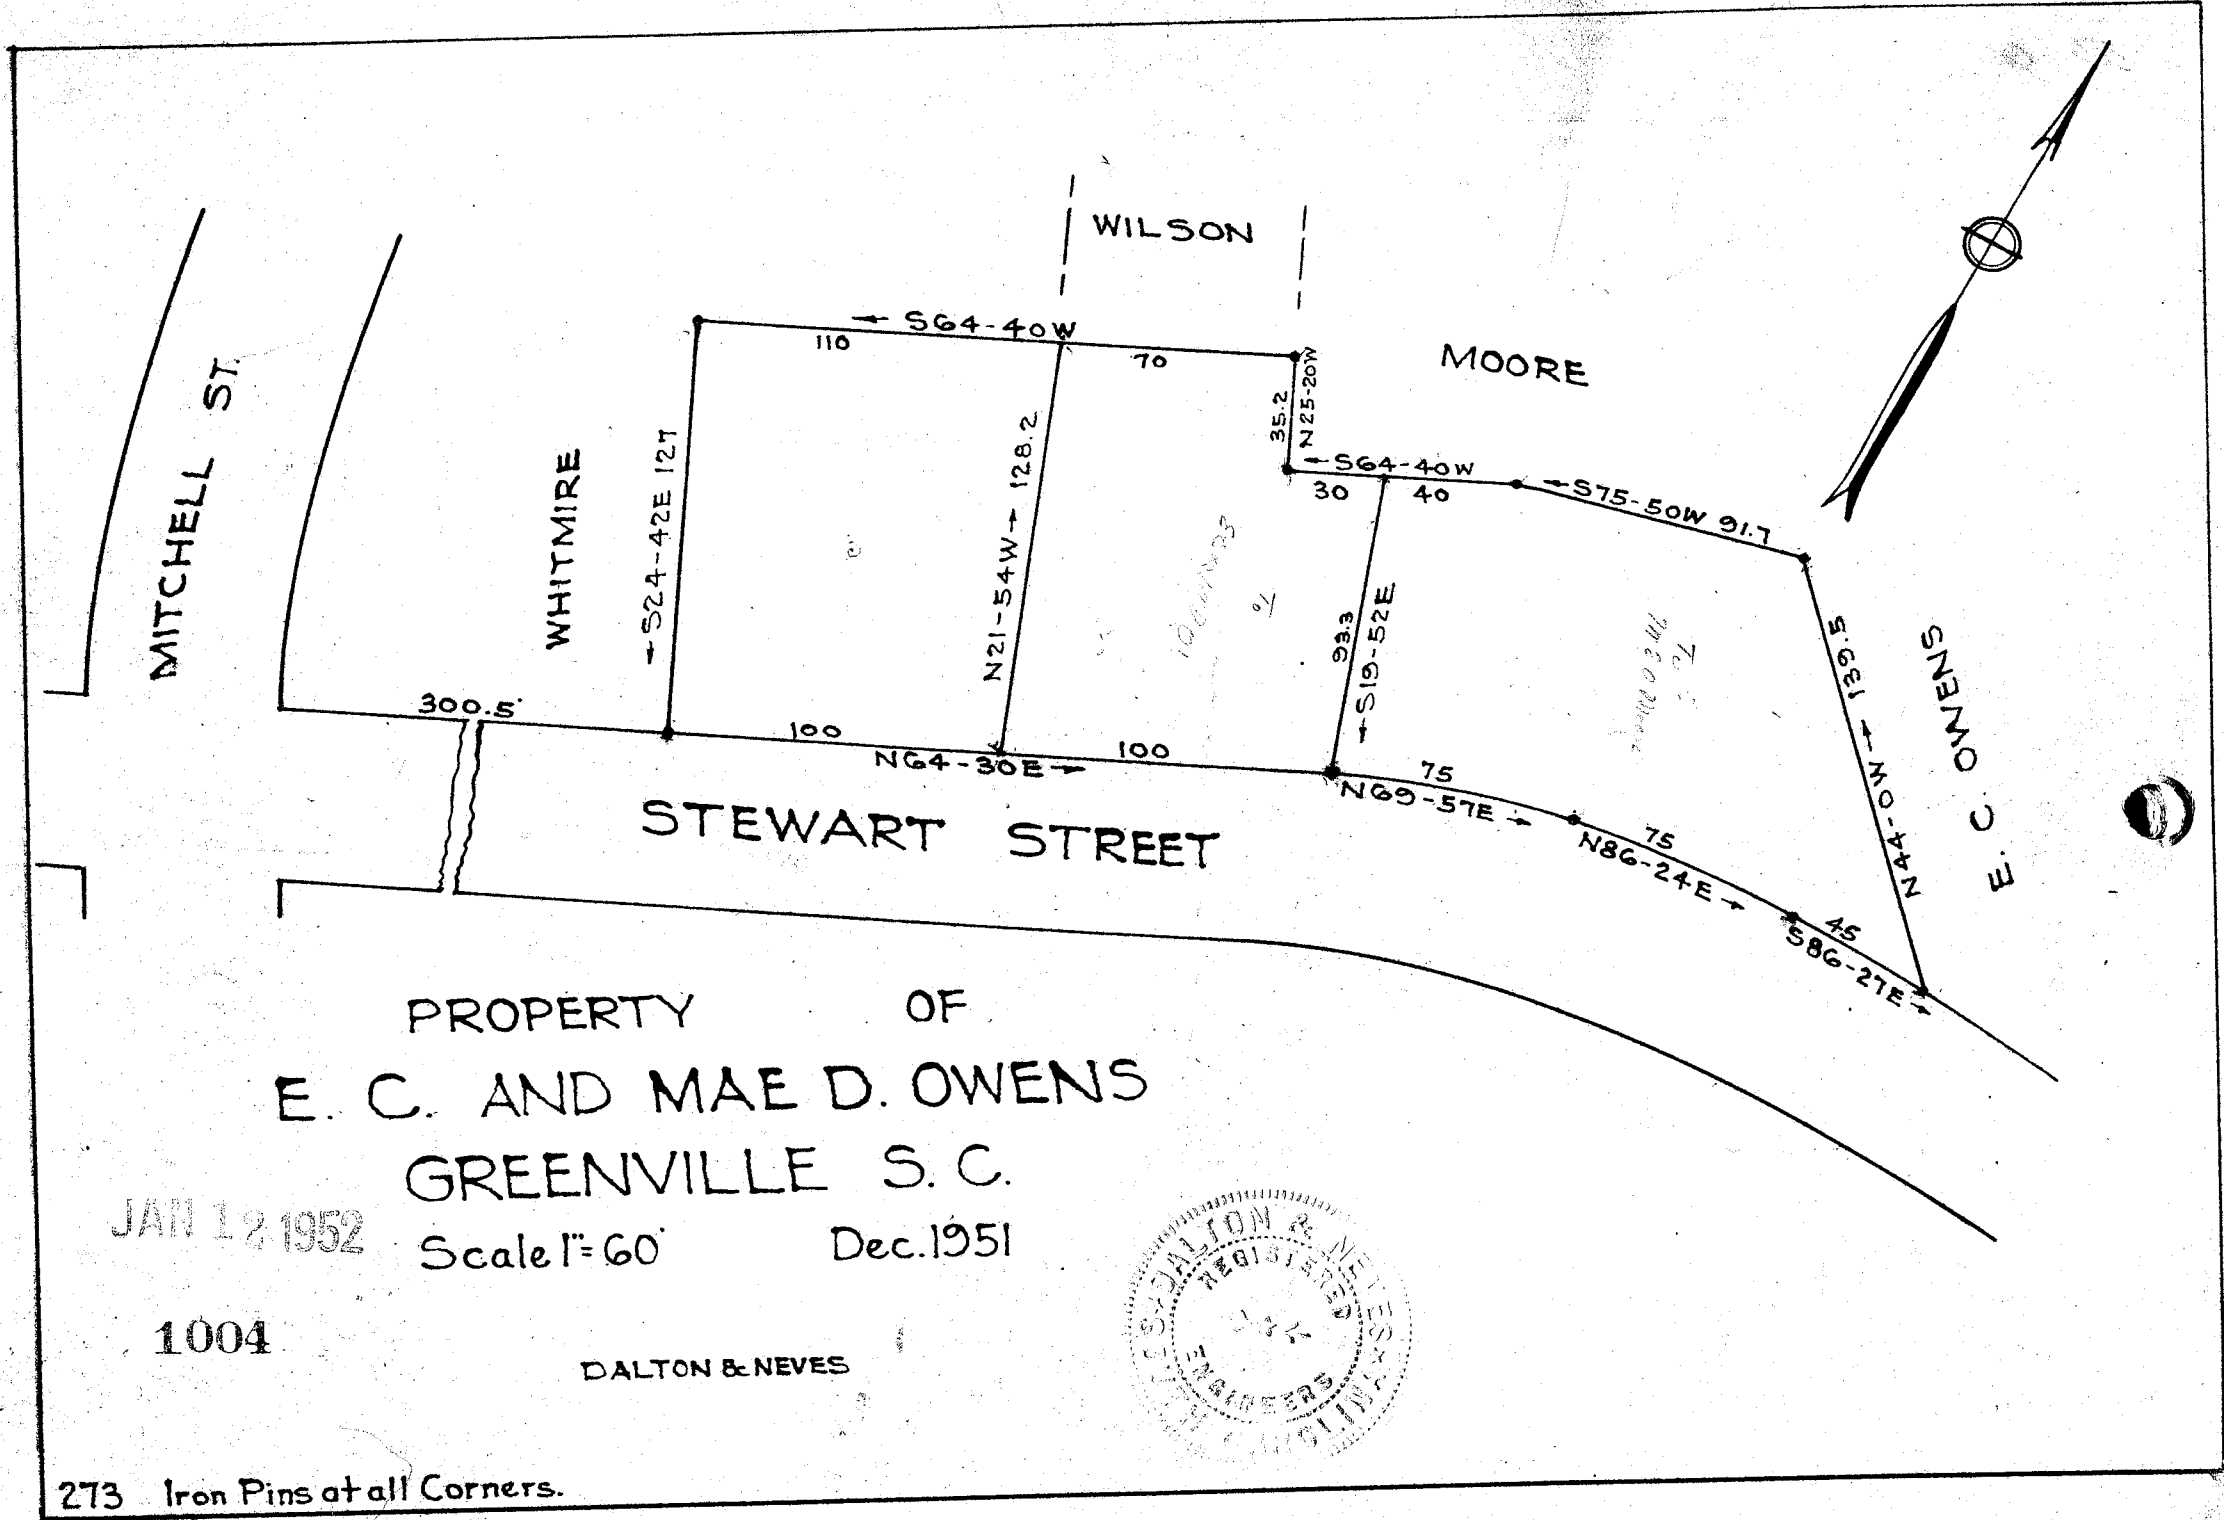

PROPERTY OF  
E. C. AND MAE D. OWENS  
GREENVILLE S. C.


JAN 12 1952

Scale 1" = 60'

Dec. 1951

1004

DALTON & NEVES

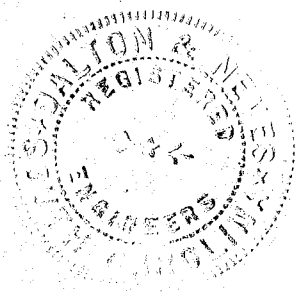

273 Iron Pins at all Corners.