


FILED
GREENVILLE CO. S. C.
DEC 11 9 59 AM 1959
C. L. SMITH
S. C.

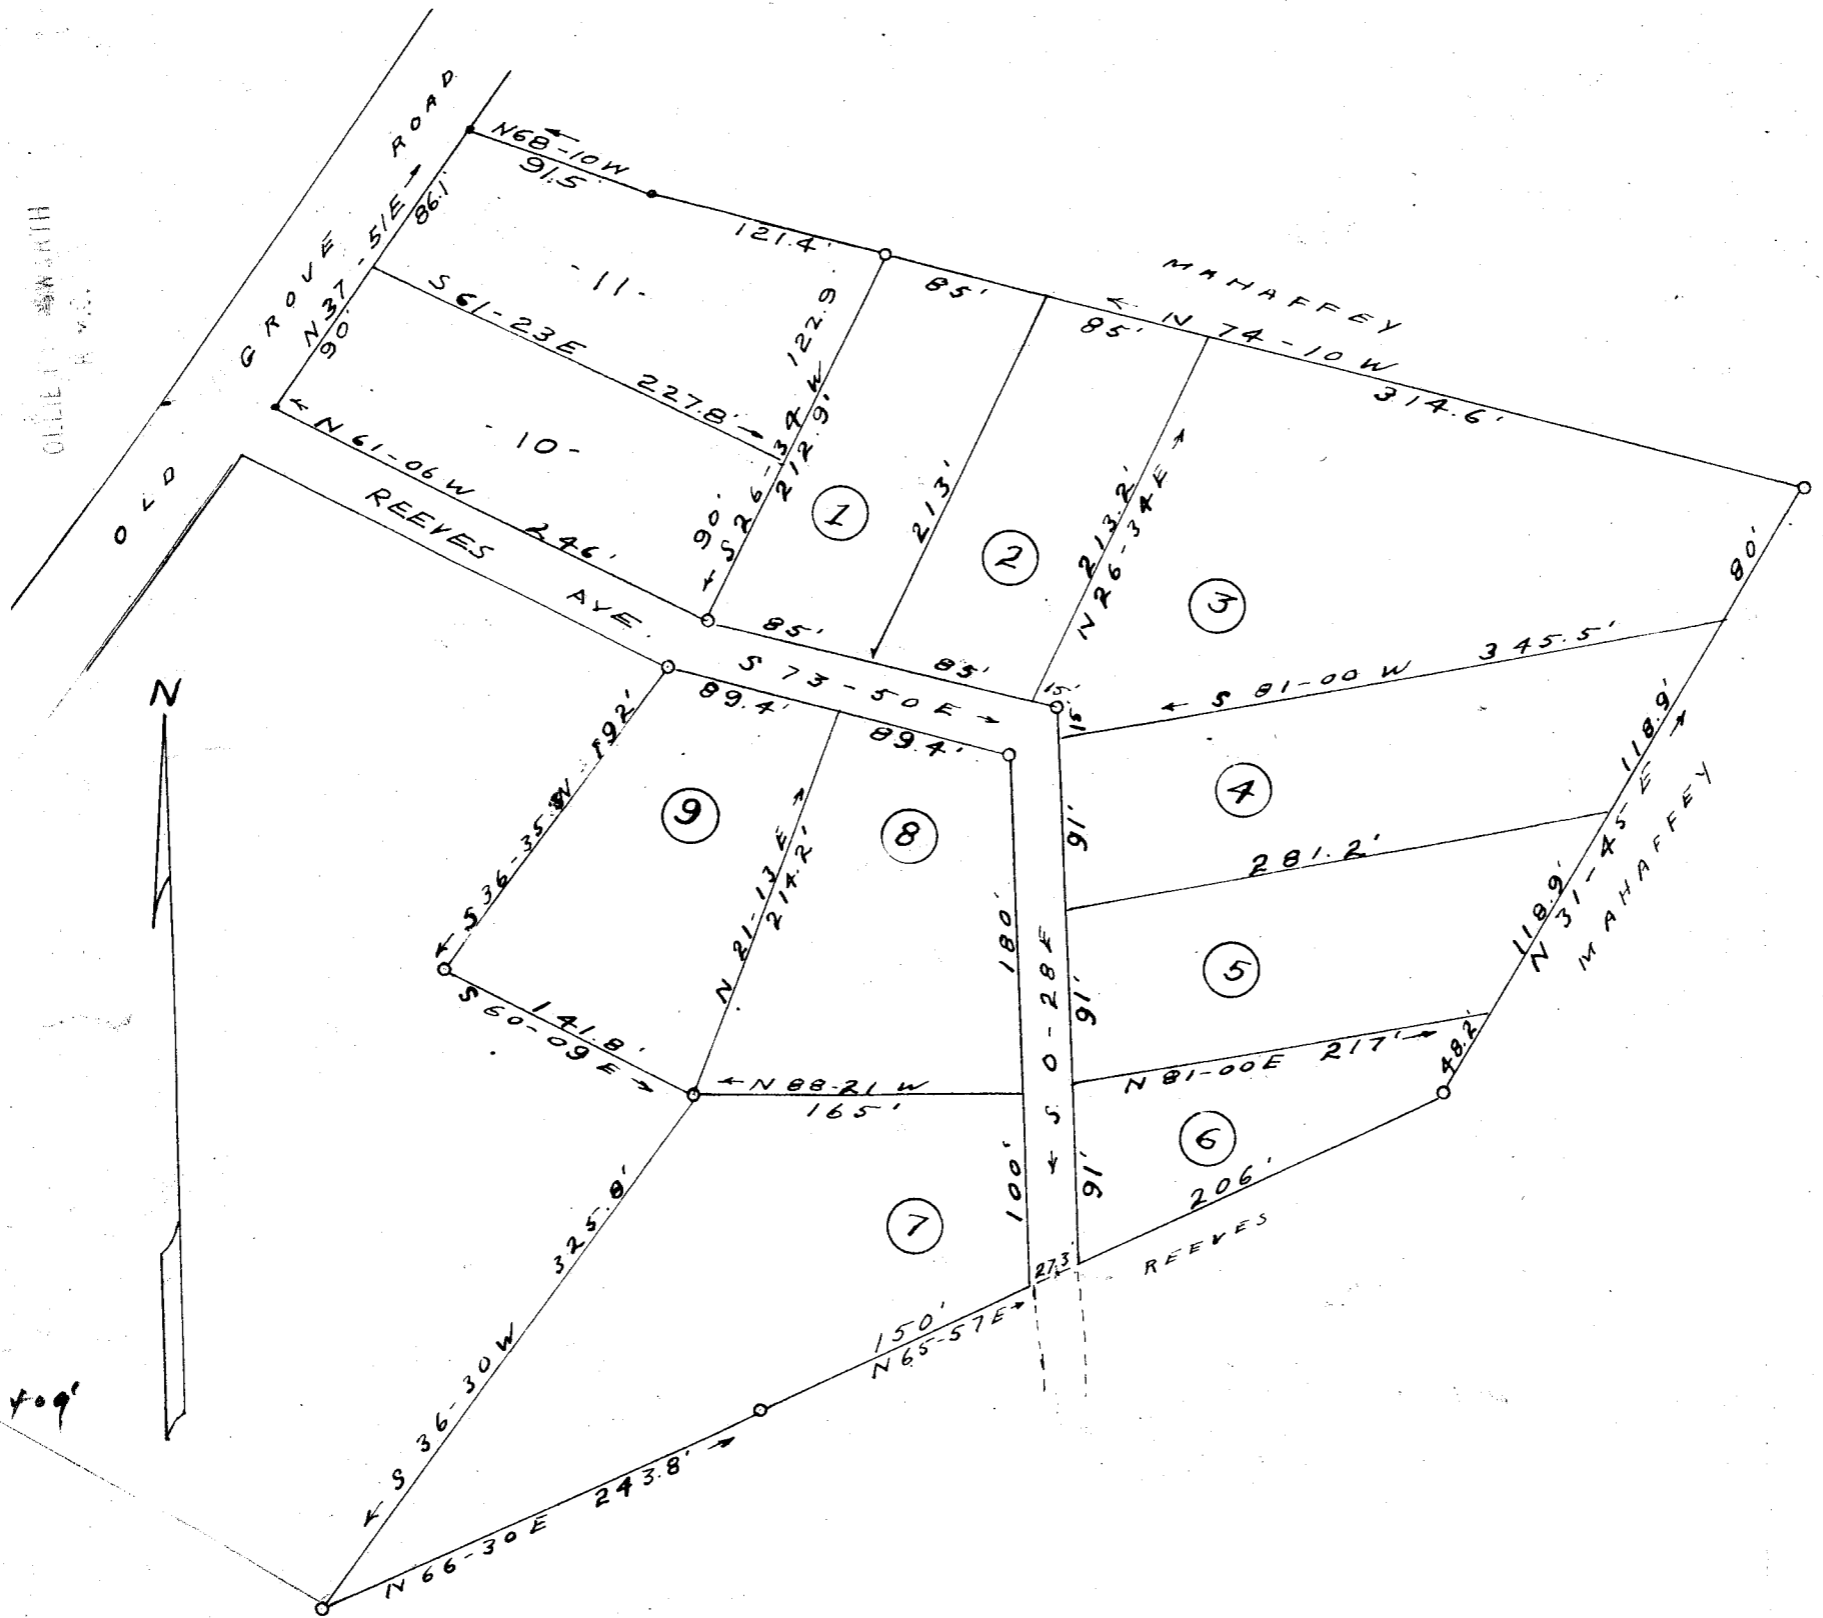

Note: Lots No's 10 & 11 surveyed and plat revised 7/31/59 (for J. K. MCKNIGHT)

PROPERTY OF
R. L. ROLLINS
NEAR GREENVILLE S. C.
SCALE 1"=100' MAY 1951

AP-200

17105 DEC 11 1959

Field book B-51

W. J. Riddle-Surveyor

Paste in 102 AA-200

17105 Filed This 11 day of Dec. 1959
And Recorded in Volt. # Part 200 at
Cecil H. Haws
Register Meane Conveyance Greenville County, S. C.