



237.5  
54  
297.2

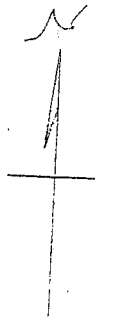

11307  
MAY 16 1952

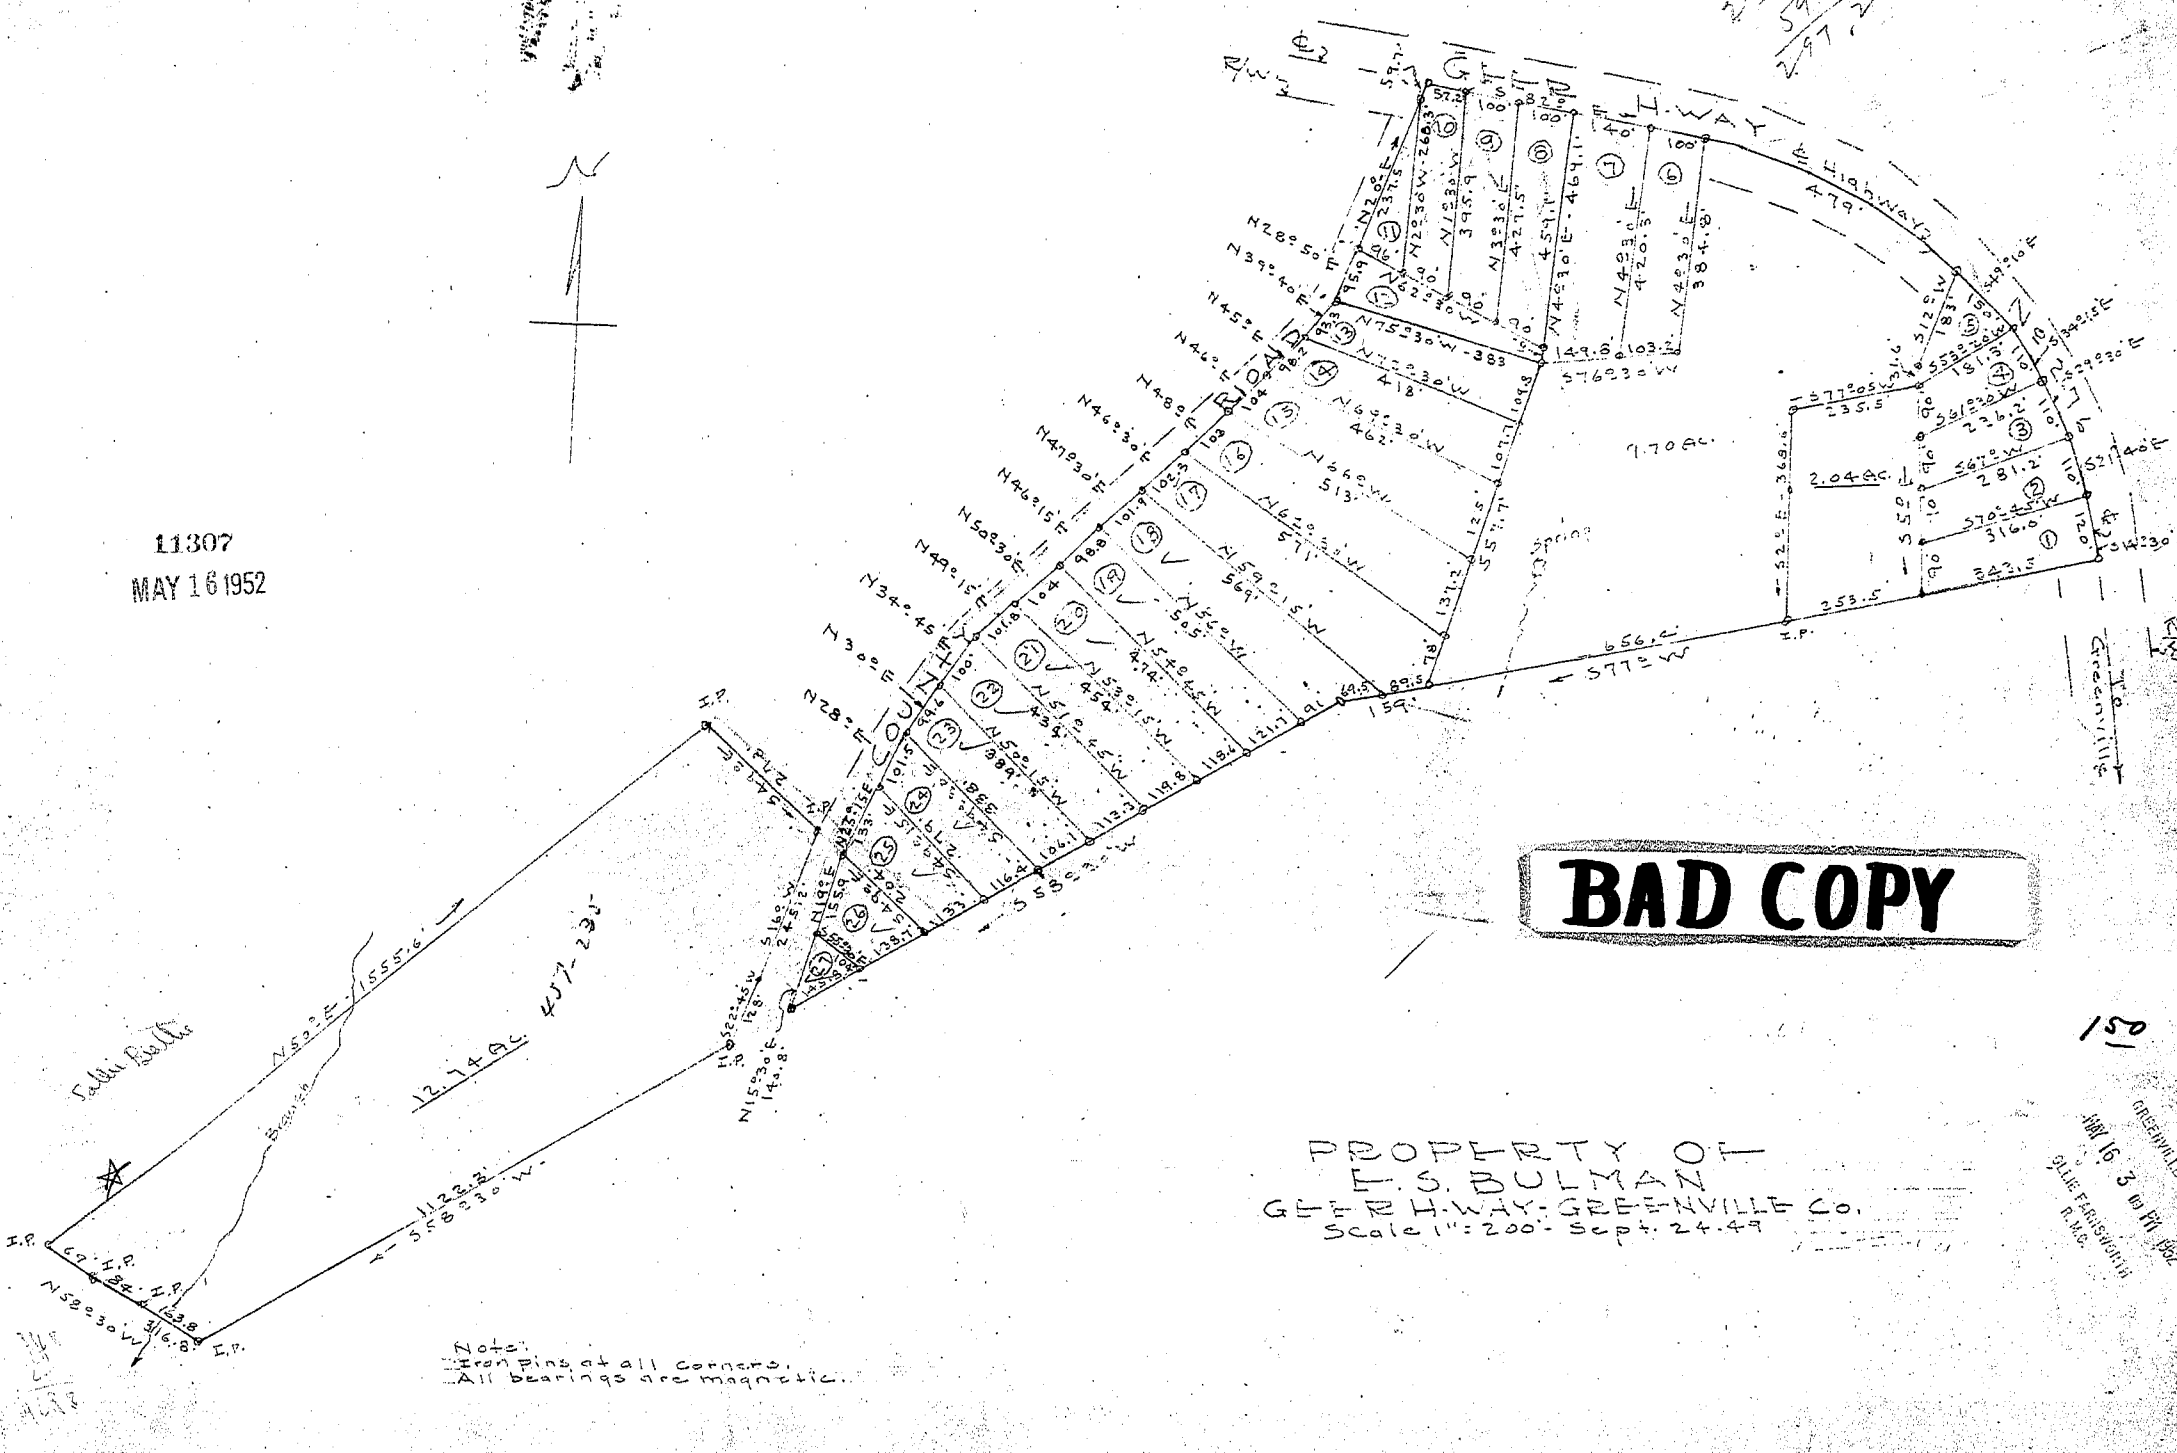

**BAD COPY**

PROPERTY OF  
F. S. BULMAN  
GREENVILLE, GREENVILLE CO.  
Scale 1" = 200' Sept. 24. 49

FILED  
GREENVILLE CO. S.C.  
JUN 16 3 00 PM 1952  
G. L. FARMER, JR.  
R.M.

Note:  
1. Iron pins at all corners.  
2. Bearings are magnetic.

#11307 Filed This 16 day of May 1952

J.C. Hill - L.S. 805