


DB 5780 703

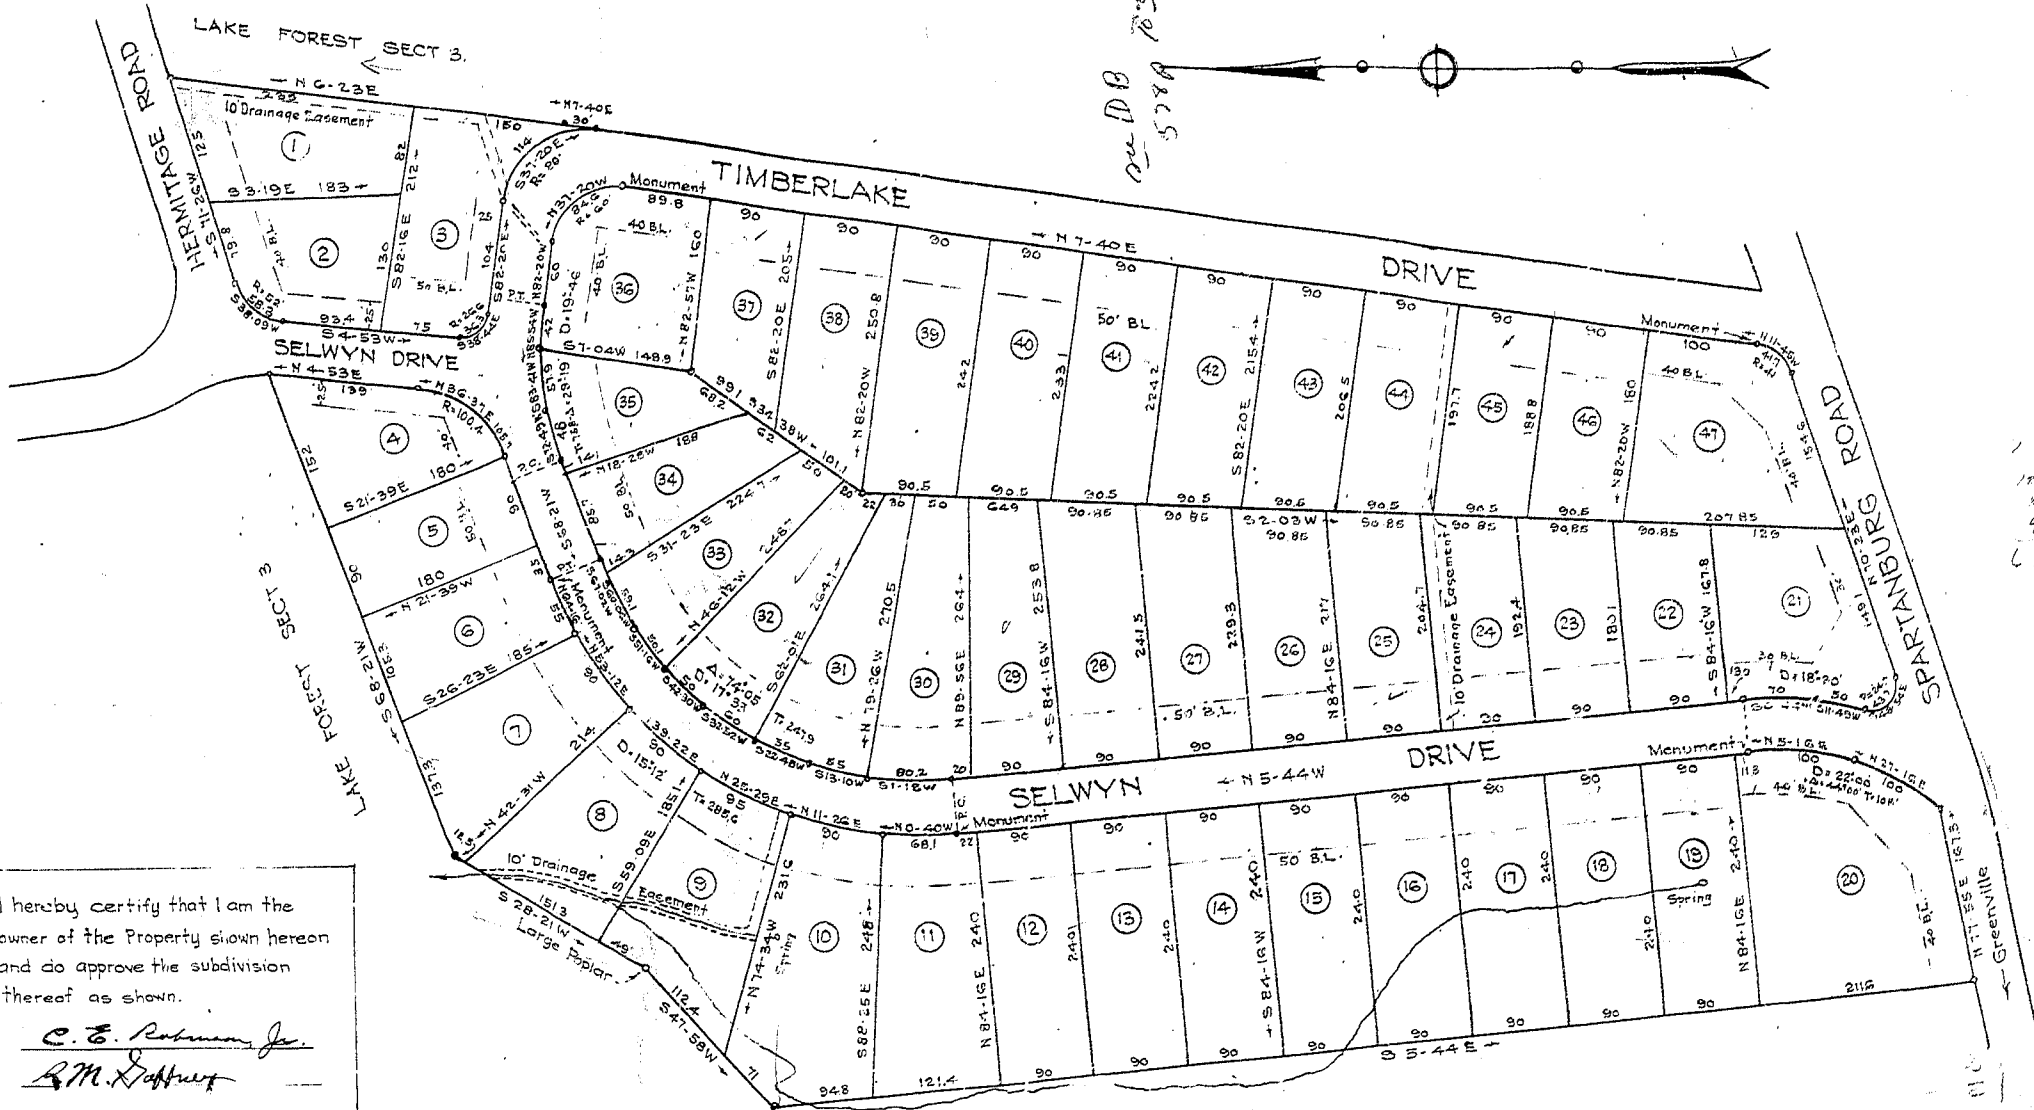

111.3
100.0
90.0
661.3

I hereby certify that I am the owner of the Property shown hereon and do approve the subdivision thereof as shown.

C. E. Robinson Jr.
R. M. Gaffney

TIMBERLAKE
NEAR GREENVILLE S. C.
Scale 1"=100' July 1955

PROPERTY OF
ROBINSON & GAFFNEY ET AL
516 EAST NORTH STREET

Iron Pins at all Corners except as otherwise noted

DALTON & NEVES

FINAL PLAN APPROVED
GREENVILLE CITY PLANNING & ZONING COMMISSION
DATE 9-6-55 BY *[Signature]*
SECRETARY OF COMMISSION