
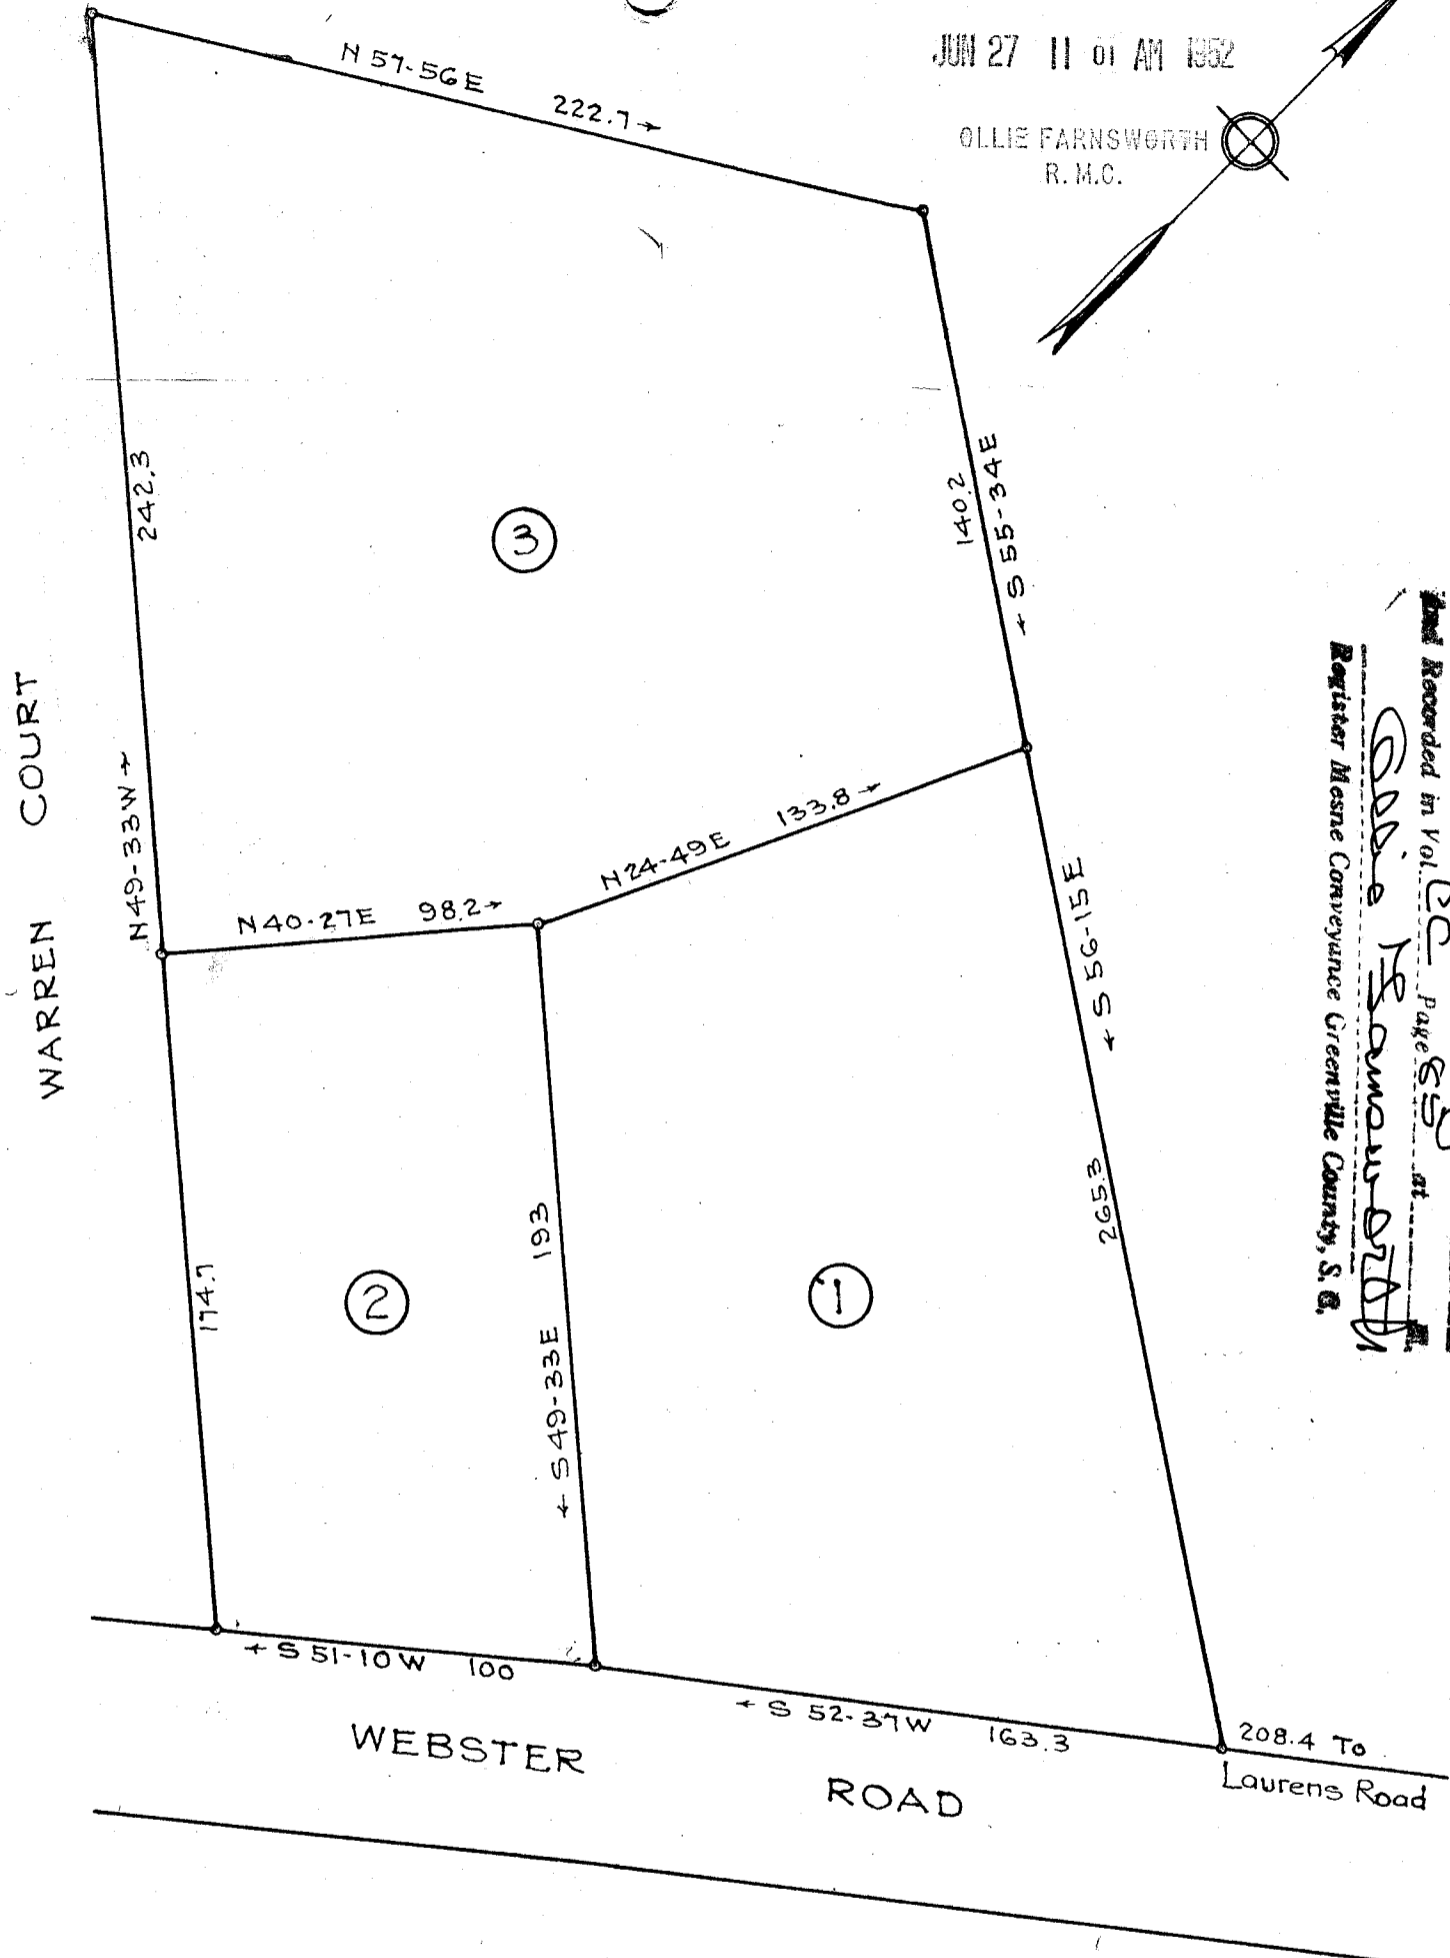


JUN 27 11 01 AM 1952

OLLIE FARNSWORTH
R. M. C.

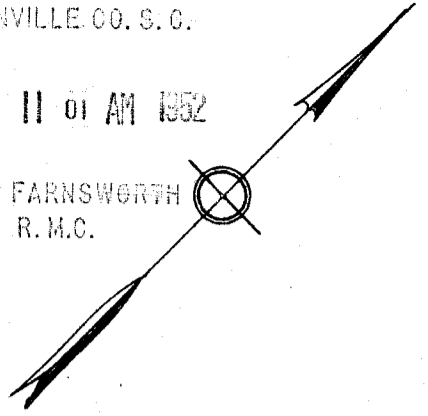

#14290 Filed This 27 day of June 1952
and Recorded in Vol. CC Page 55 at
Ollie Farnsworth
Register Mesne Conveyance Greenville County, S. C.


PROPERTY OF
C. F. CATO
GREENVILLE S. C.

14290

Scale 1" = 50' April 1952

JUN 27 1952

DALTON & NEVES

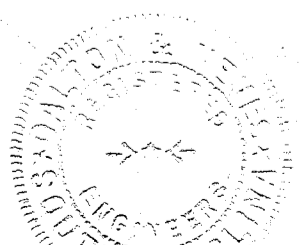

Iron Pins at all Corners

Book 259