


JUL 16 1952

JUL 16 3 50 PM 1952

15786

OLLIE FARNSWORTH
R.M.C.

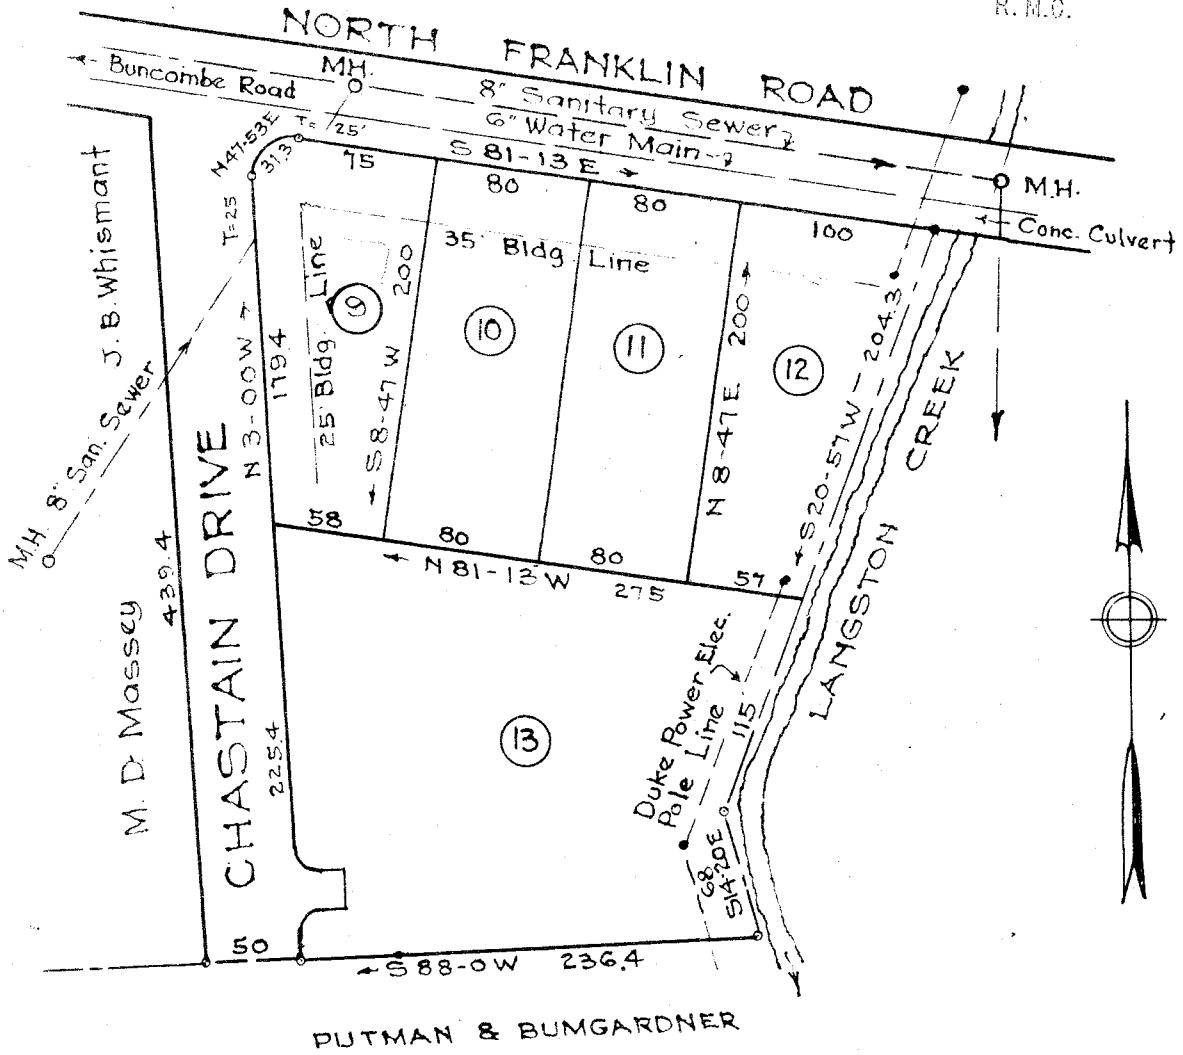

PROPERTY OF
G. C. CHASTAIN
NEAR GREENVILLE S.C.

Scale 1"=100' June 1952

DALTON & NEVES

Iron Pins at all Corners

Approved:
Greenville Planning and Zoning
Commission. July 8, 1952
Chasler M. Ford
Secretary

Book 274

#15786 Filed This 16 day of July 1952
and Recorded in Vol. C.C. Page 103 at _____
Ollie Farnsworth
Register Mesne Conveyance Greenville County, S. C.