


FILED
GREENVILLE CO. S. C.

NOV 3 11 34 AM 1952

OLLIE FARNSWORTH
R. M. C.

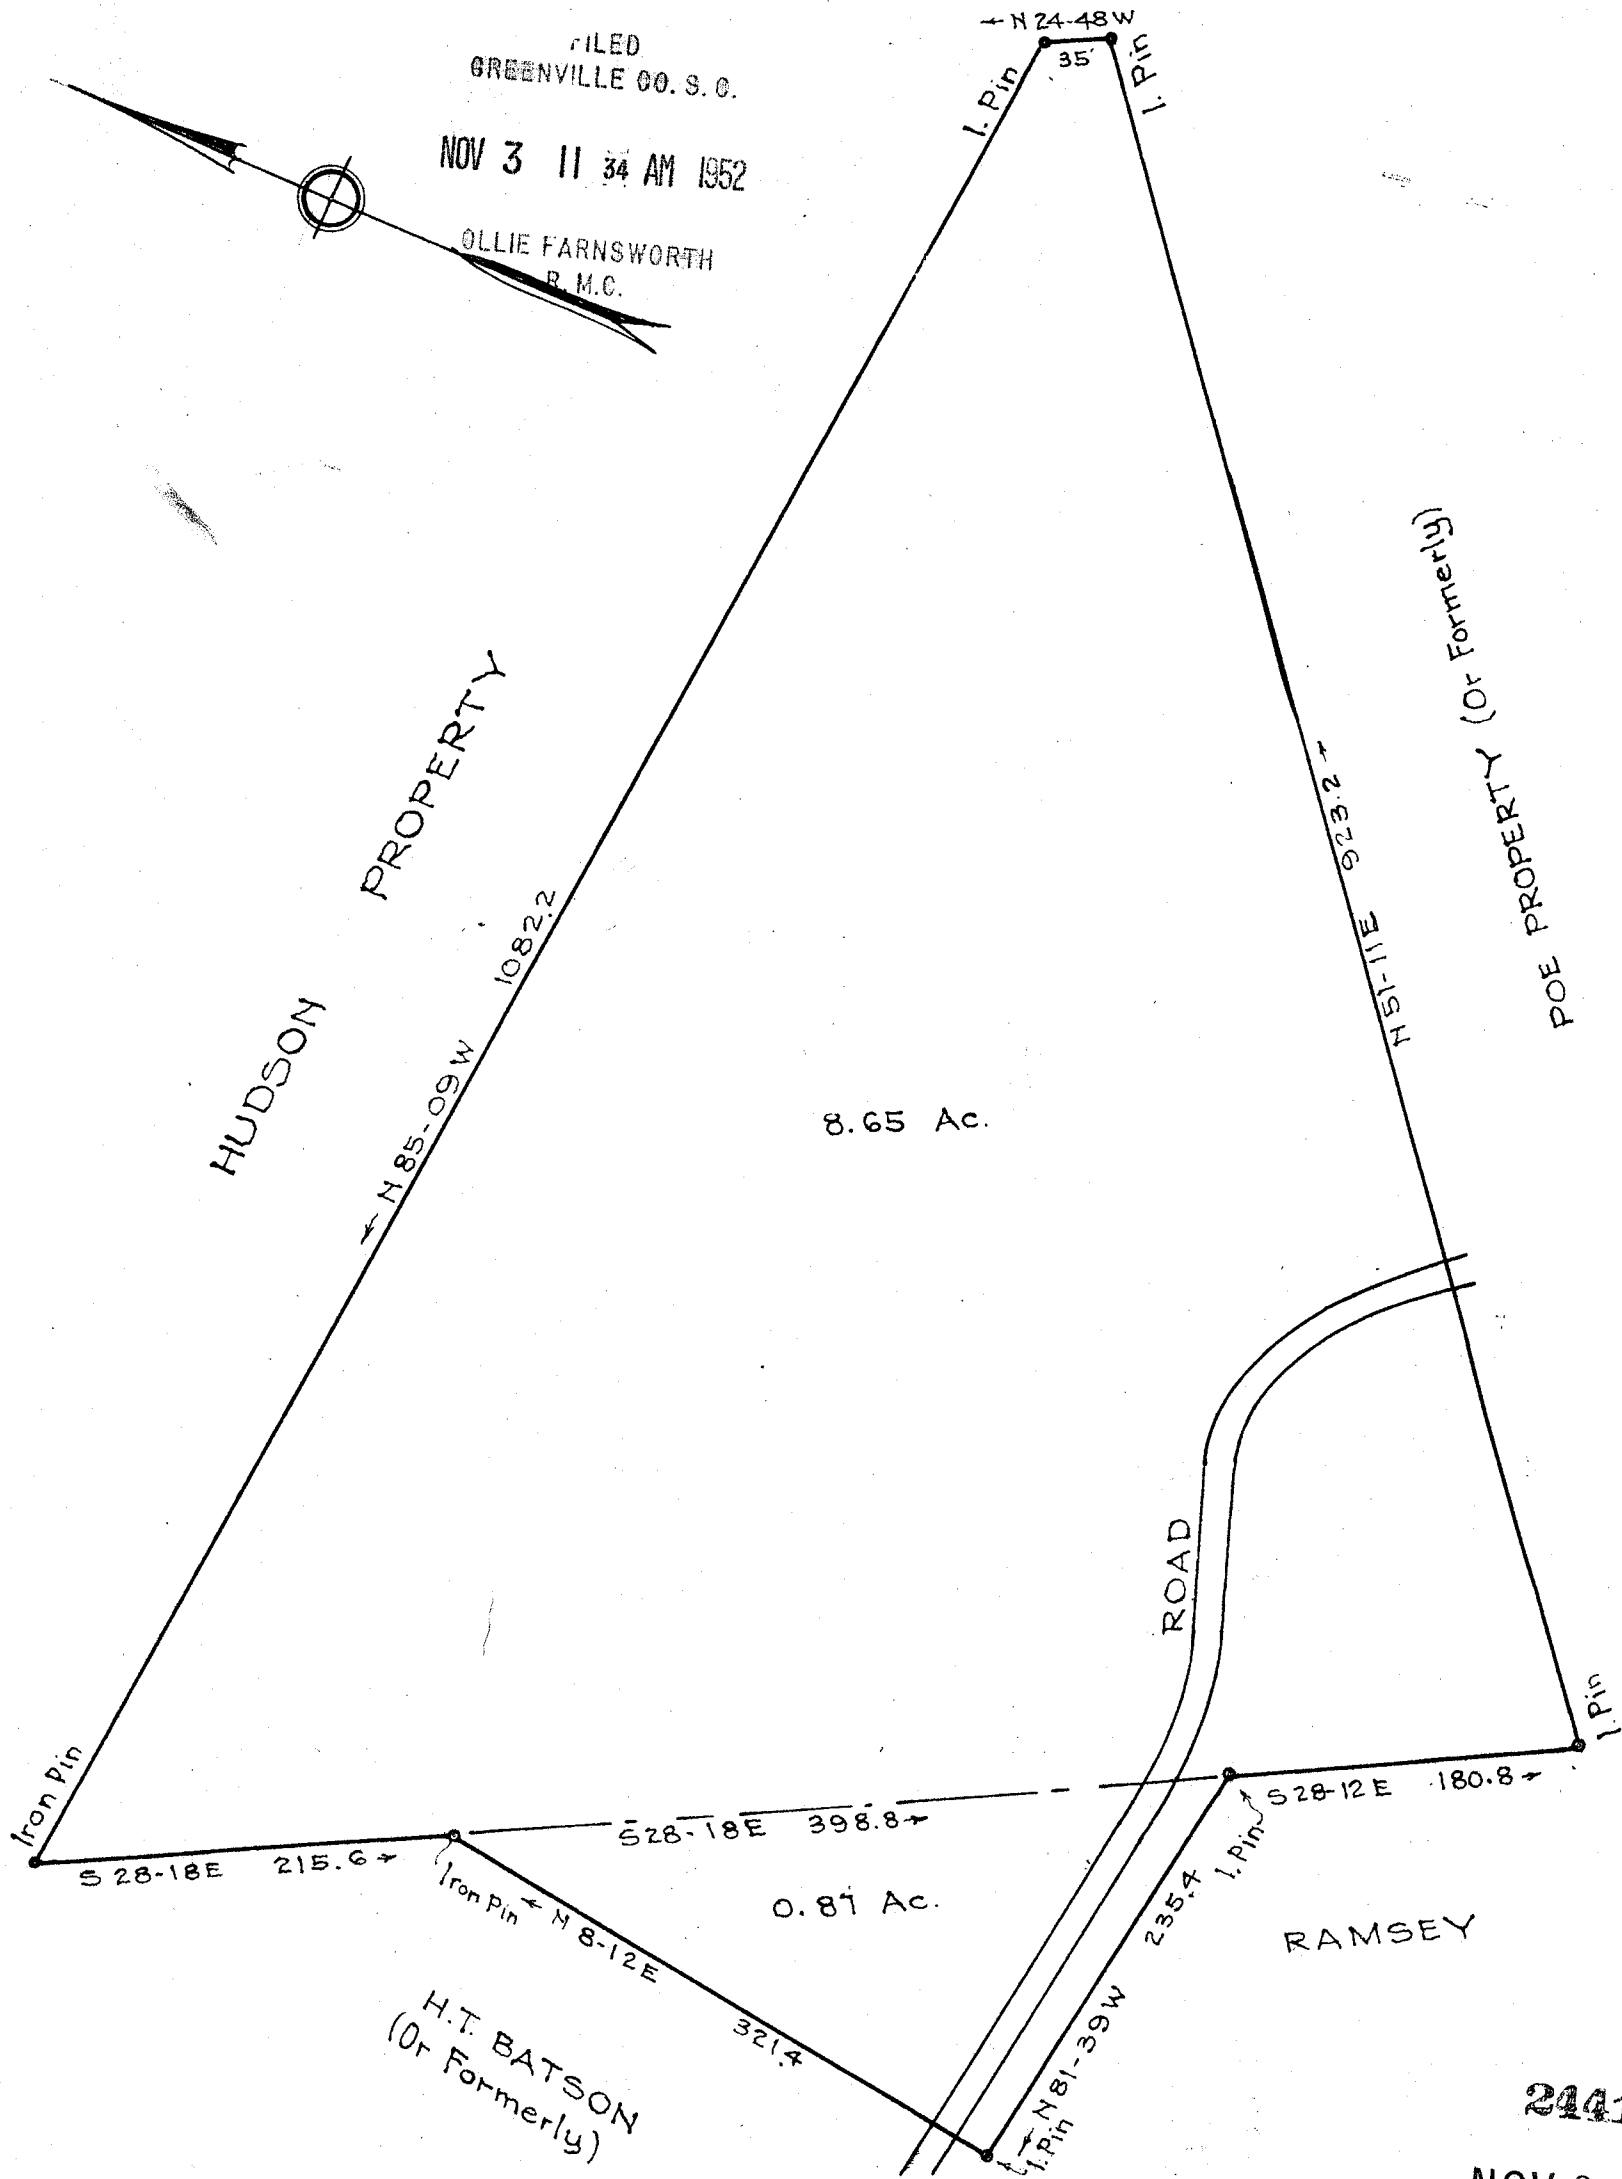

HUDSON PROPERTY

8.65 Ac.

POE PROPERTY (Or Formerly)

ROAD

RAMSEY

H. T. BATSON
(Or Formerly)

24416


NOV 3 1952

PROPERTY OF
JAMES P. COLEMAN
GREENVILLE CO. S. C.

Scale 1"=100'

Oct. 1952

DALTON & NEVES

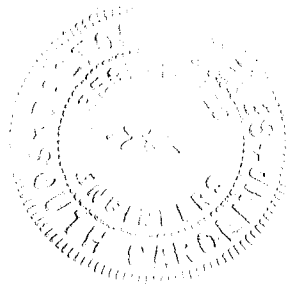

#24416 Filed This 3 day of Nov 1952
and Recorded in Vol. C.C. Page 195 of N
Ollie Farnsworth

Register of Deeds Greenville County, S. C.