


lots 1-5  
revised 7. Mayfield

Old Ga Rd East Curtis St

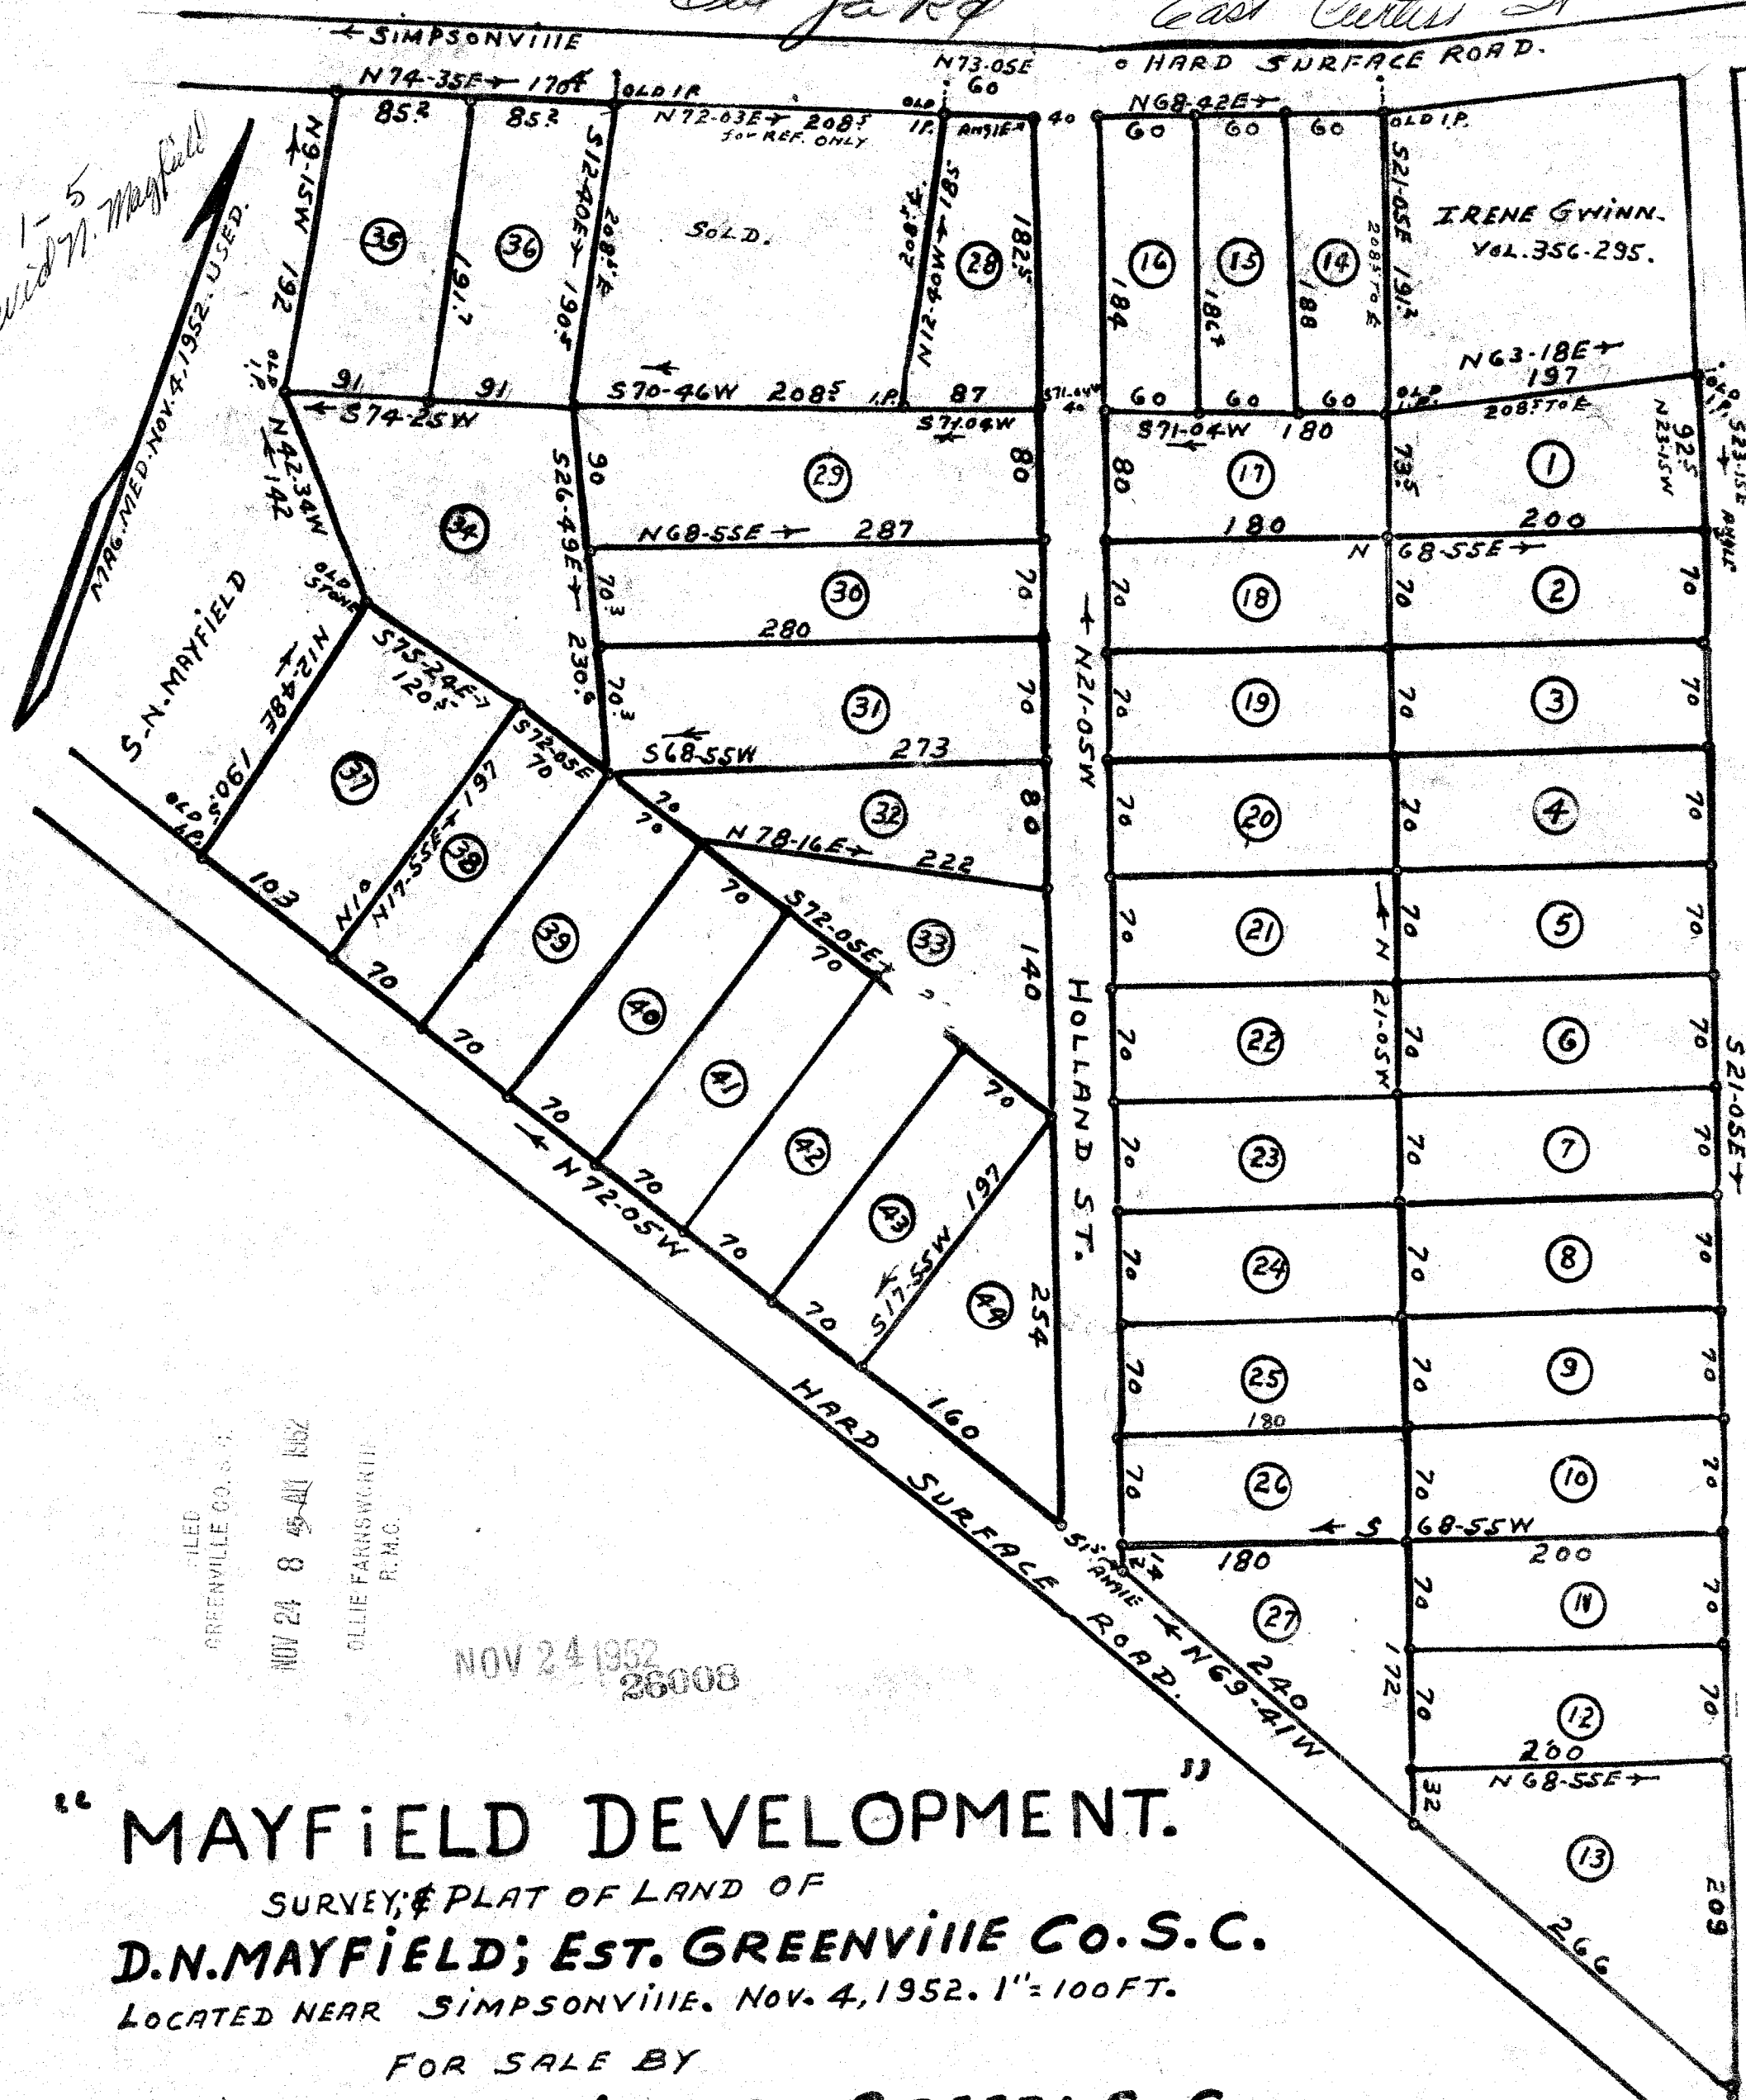

FILED  
GREENVILLE CO. S. C.  
NOV 24 8 45 AM 1952  
OLLIE FARRSWORTH  
R. M. C.

NOV 24 1952  
26008

**"MAYFIELD DEVELOPMENT."**  
 SURVEY & PLAT OF LAND OF  
**D. N. MAYFIELD; EST. GREENVILLE CO. S. C.**  
 LOCATED NEAR SIMPSONVILLE, NOV. 4, 1952. 1" = 100 FT.  
 FOR SALE BY  
**HUGHES AUCTION CO. GREER; S. C.**

J. Q. BRUCE; REG. SUR.  
 CAMPOBELLO, S. C.

#26008 Filed This 24 day of Nov 1952  
 and Recorded in Vol. C. C. Page 199 at  
 Ollie Farrsworth  
 Register Mease Conveyance Greenville County, S. C.

NOTE: AREA IS SUBJECT TO POWER LINES RT. OF WAY, ROAD ETC.

ewf