




100
Plate 6291

FILED
GREENVILLE CO. S.C.

MAR 19 3 20 PM 1953

OLLIE FARNSWORTH
R.H.S.

NOTE:
THERE IS A 5' DRAINAGE & UTILITY
EASEMENT ON ALL SIDE & REAR
LOT LINES.

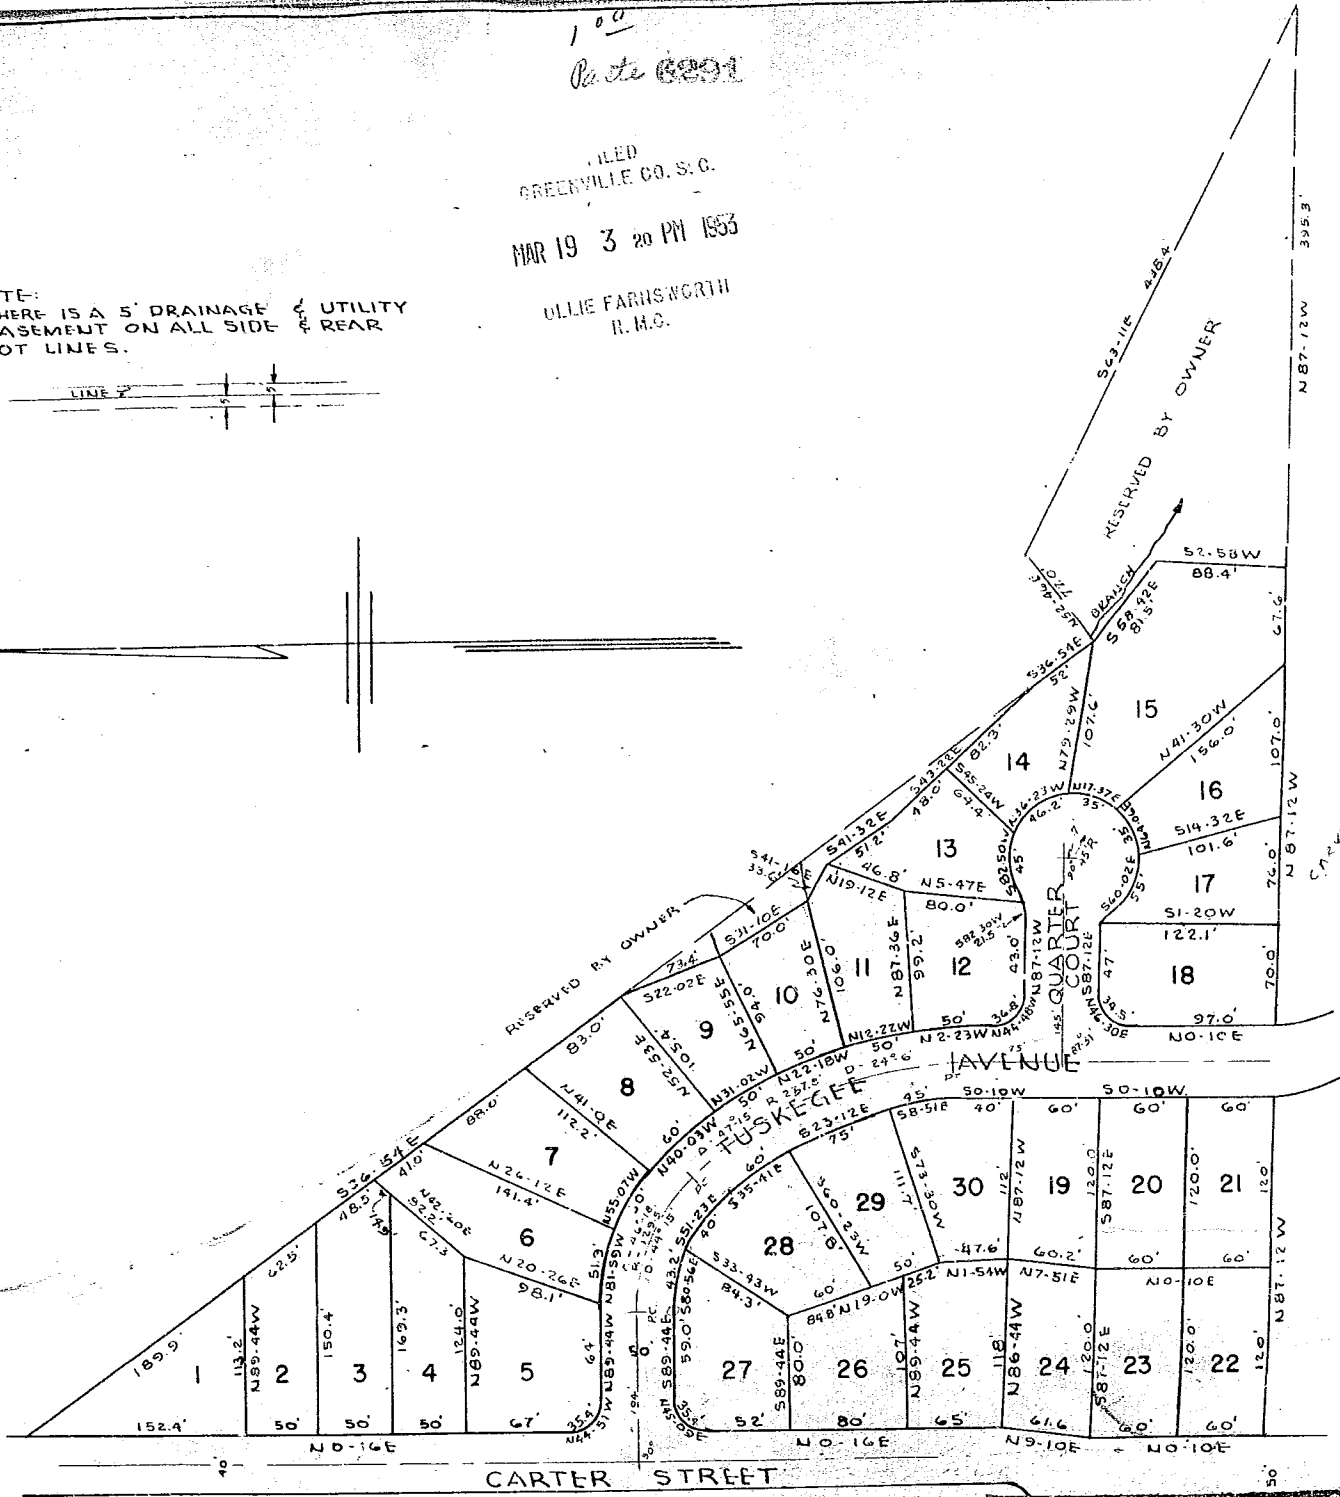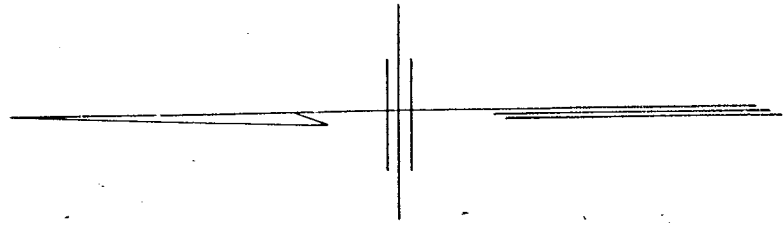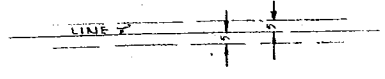

PLAT OF CARVER PARK ADDITION

GREENVILLE, S.C.

SCALE: 1 in = 100 ft

FEB. 1953

PIEDMONT ENGINEERING SERVICE
GREENVILLE, S.C.

FINAL PLAN APPROVED
GREENVILLE CITY PLANNING & ZONING COMMISSION
DATE 3/19/53 BY *Charles M. Jones*
SECRETARY OF COMMISSION

ENGINEERING DATA & DRAINAGE
APPROVED
DATE 3/2/53
R. H. Cureton
R. H. CURETON CITY ENGINEER

DD-71

#6291 Filed This 19 day of March 1953
and Recorded in Vol. DD Page 71 at
OLLIE FARNSWORTH
Register Messie Conveyance Greenville County, S.C.

