

GREENVILLE CO. S.C.



9207

544 27/37
M/35

APR 23 8 55 AM 1953

APR 23 1953

OLLIE FARNSWORTH
R.M.D.

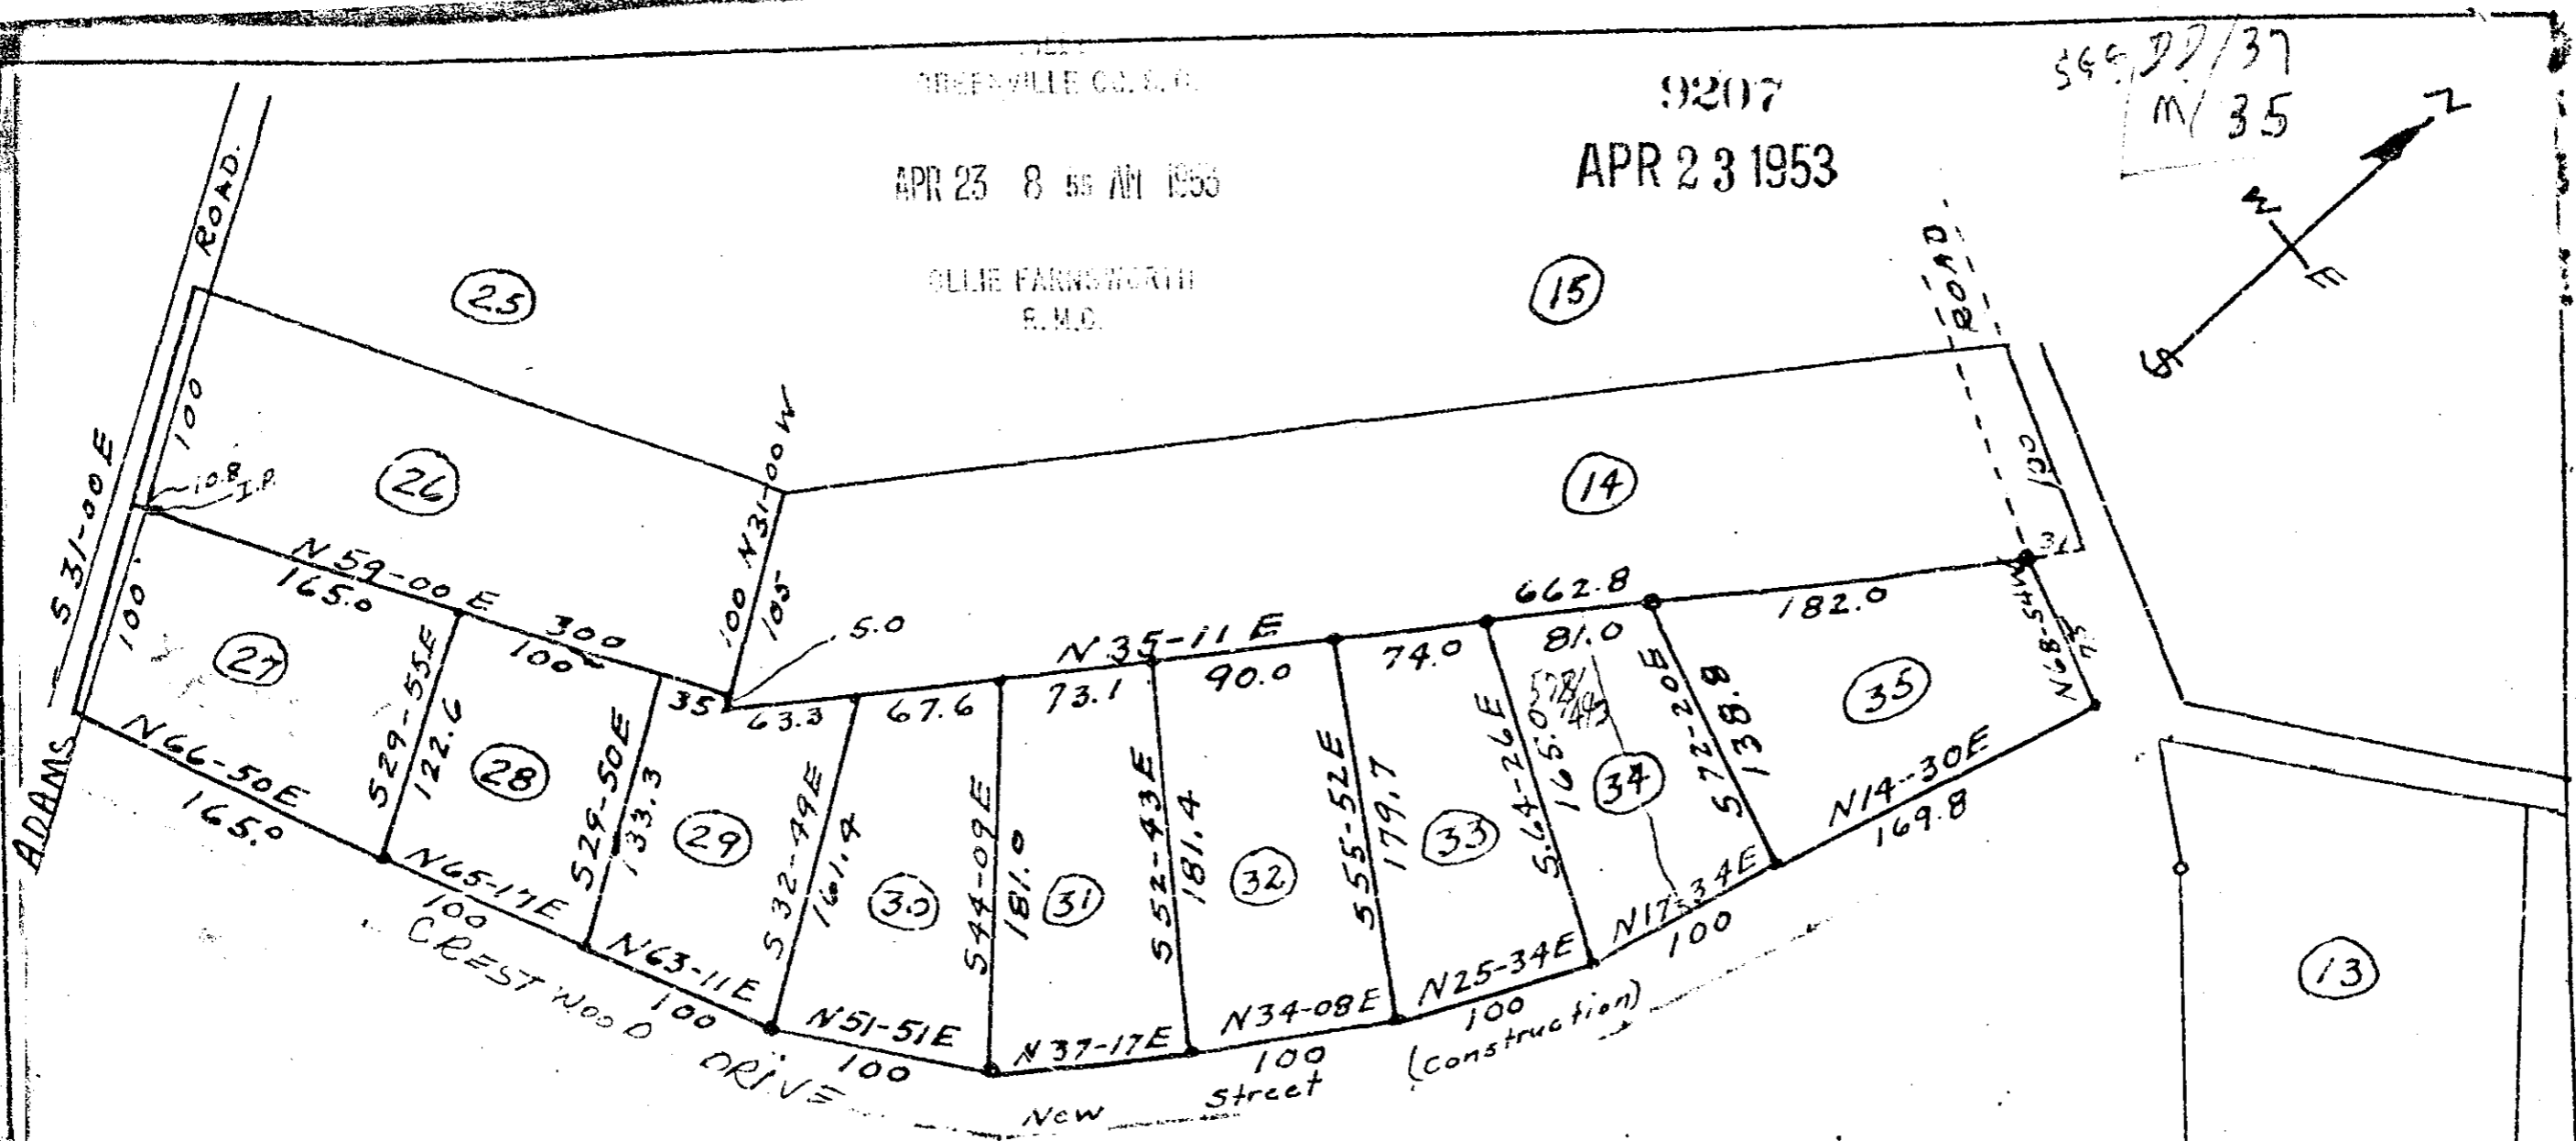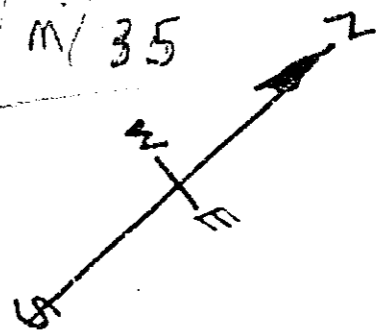

MAULDIN HEIGHTS SUBDIVISION
ADDITIONAL LOTS TO
PLAT OF PROPERTY OF

E. M. BISHOP
&
STANLEY BATSON

NEAR MAULDIN, S. C.

SCALE 1"=100'

ORIG. SURVEY by W.J. RIDDLE
July 1945

N. B. Iron Pins at Corners.

SURVEY by Terry T. Dill, Reg. C.E. & L.S. #104
Feb. 28, 1953

#9207 Filed this 23 day of April 1953
and recorded in ... P.D. page 113 at
Sadia Farnsworth
Register of Deeds - Greenville County, S.C.